


FHWA REGION NO.	STATE	PROJECT NUMBER	FISCAL YEAR	SHEET NUMBER	TOTAL SHEETS
7	KANSAS	87N-0080-01	1997	107	162

BY	DATE
REFERENCES NOTED	
REFERENCES CHECKED	

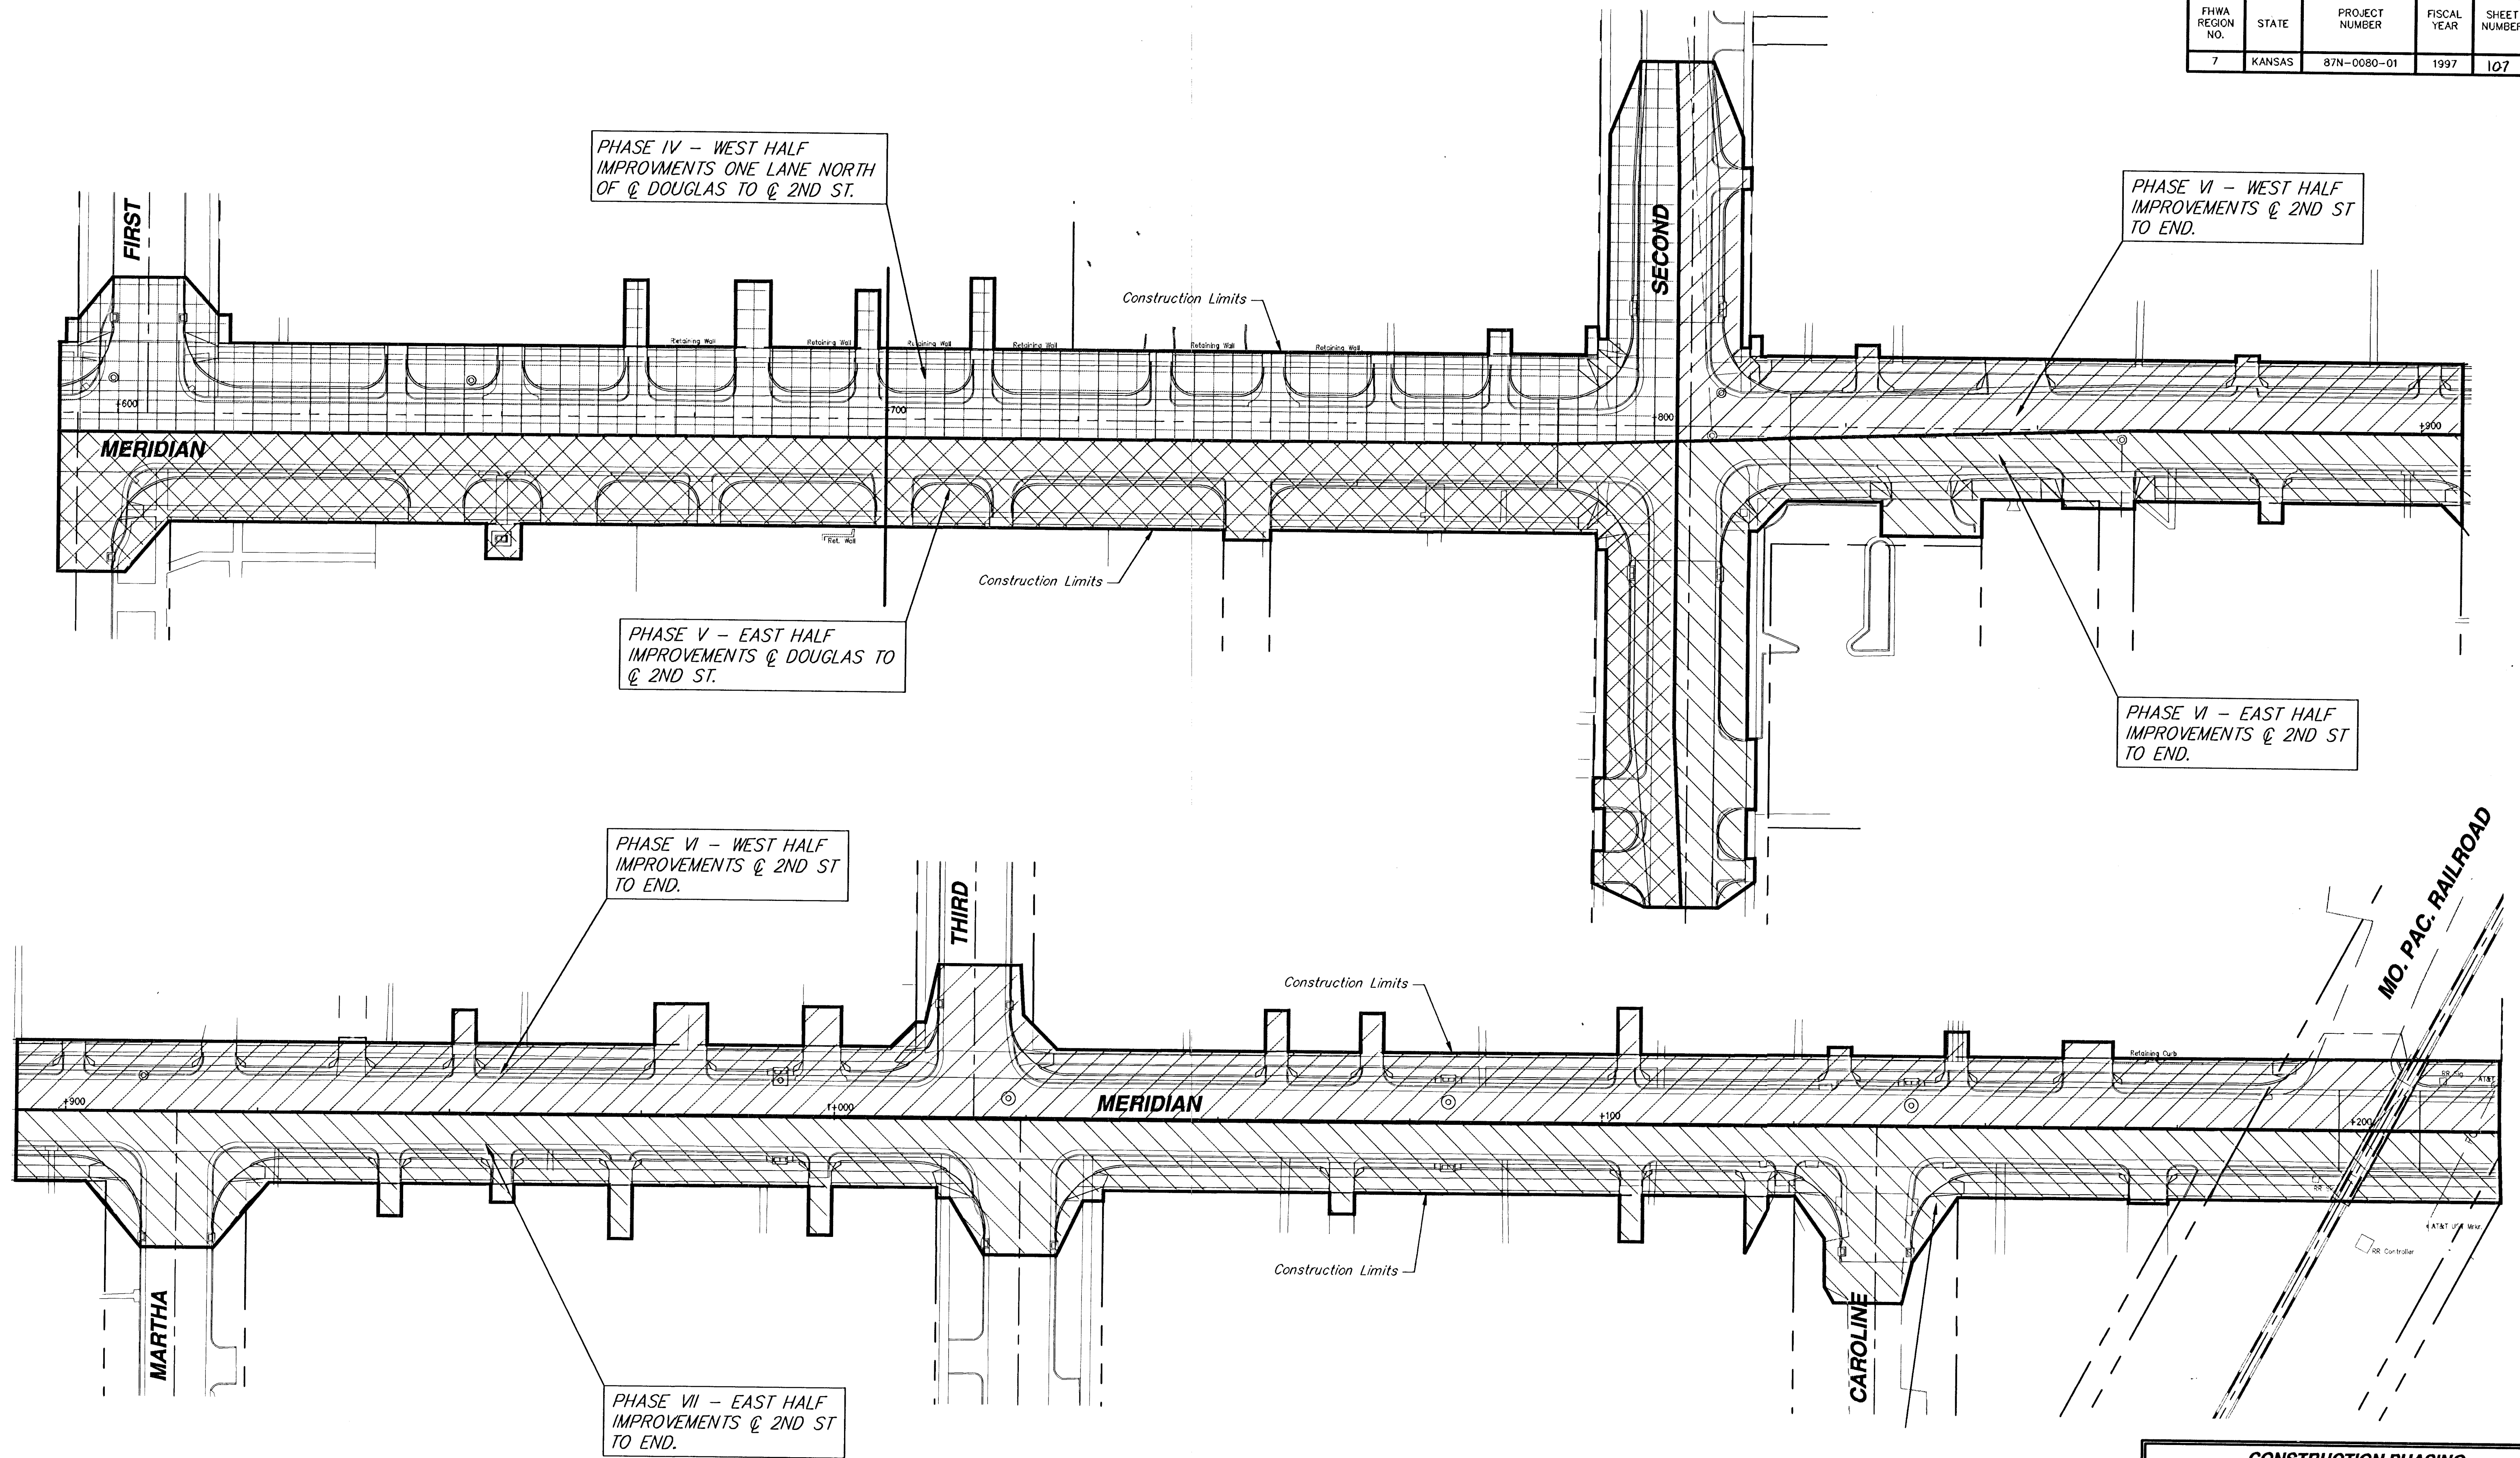

CONSTRUCTION PHASING						
MERIDIAN - STATION 0+600 TO STATION 1+200						
SRB	924 NORTH MAIN		316-264-8008		REVISED	
	WICHITA, KANSAS 67203		FAX 264-4821			
	http://www.srb.com/srb		E-Mail: srb@srbl.com			
SAVOY, RUGGLES & BOHM, P. A.						
ENGINEERING & SURVEYING						
PROJECT NUMBER						
472-76-245-82740-000-000-001						
DRAWN	DESIGN	REVIEW	DATE	UTILITY	SRB JOB	
KWL	T.C.R.	<i>Scr</i>	Jan. 9, 1999		539T	
						107
						162