
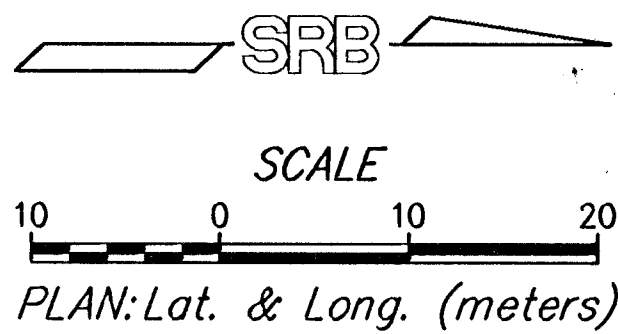


FHWA REGION NO.	STATE	PROJECT NUMBER	FISCAL YEAR	SHEET NUMBER	TOTAL SHEETS
7	KANSAS	87N-0080-01	1997	108	162

DATE	BY
REFERENCES NOTED	REFERENCES CHECKED

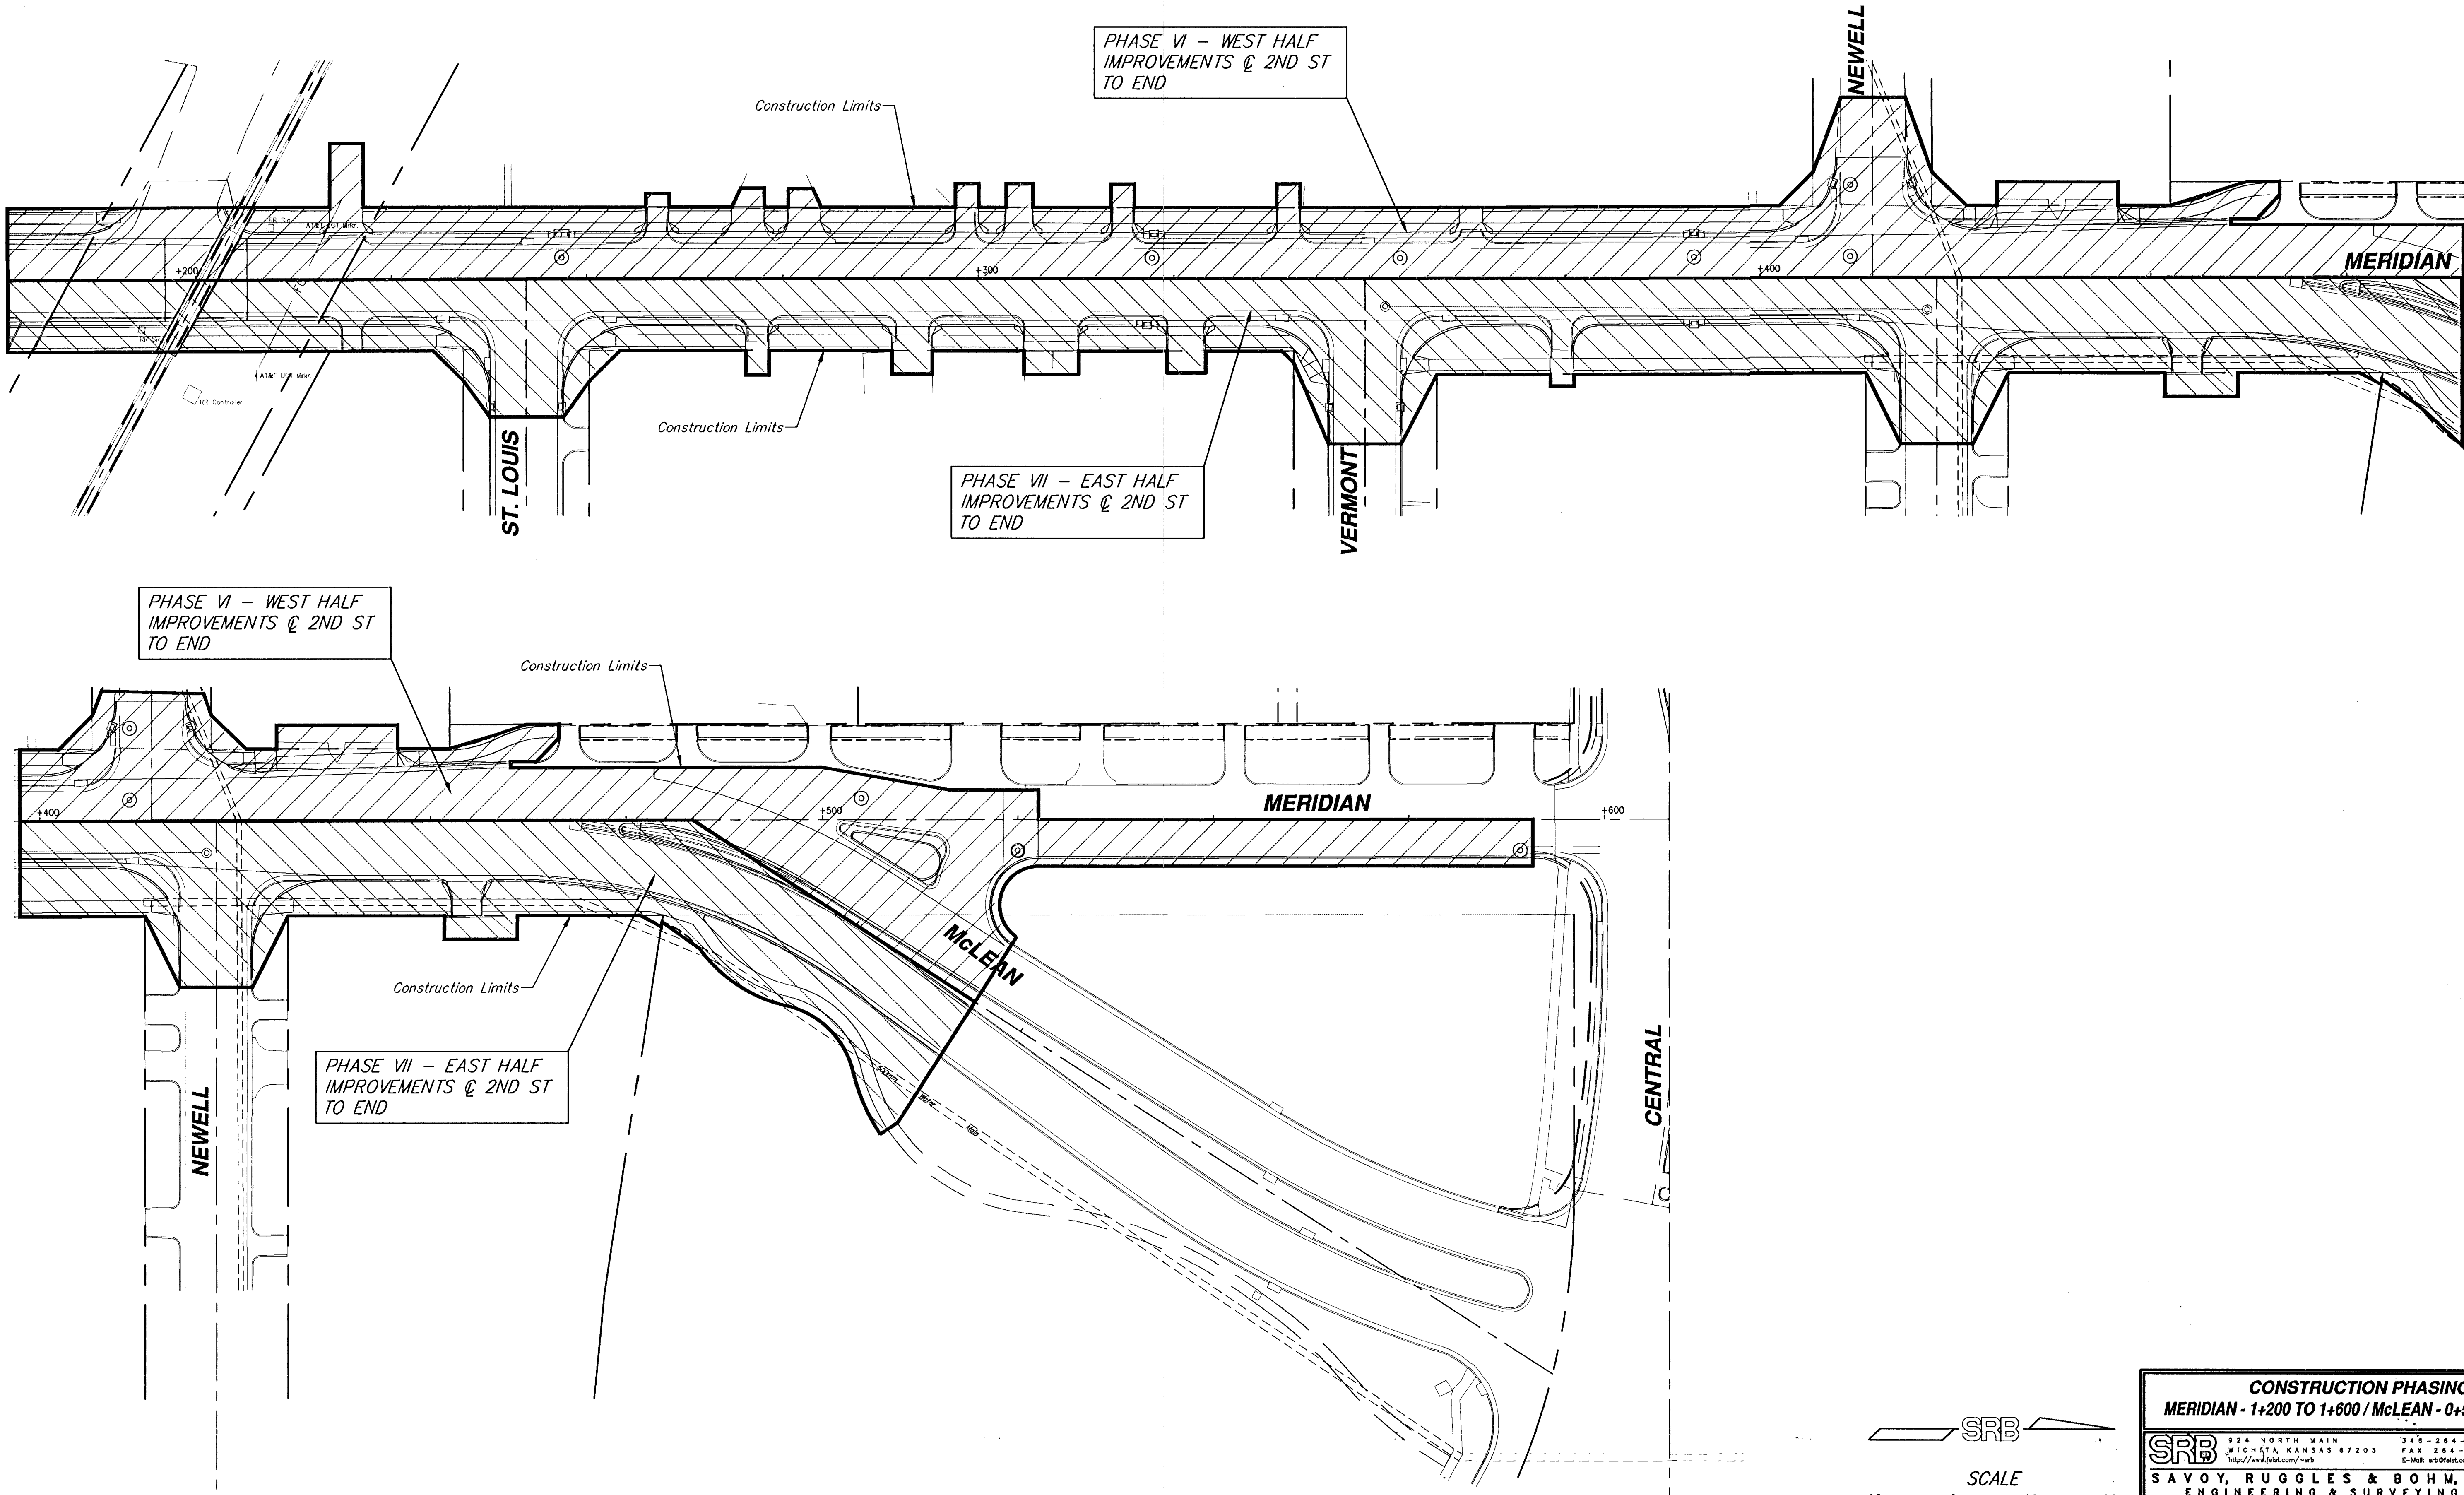

CONSTRUCTION PHASING

MERIDIAN - 1+200 TO 1+600 / McLEAN - 0+500 TO 0+600

SRB

924 NORTH MAIN

WICHITA, KANSAS 67203

345-264-8008

FAX 264-4621

http://www.srb.com/~srbs

E-Mail: srbs@srbs.com

SAVOY, RUGGLES & BOHM, P. A.

ENGINEERING & SURVEYING

PROJECT NUMBER

472-76-245-82740-000-000-001

DRAWN

DESIGN

REVIEW

DATE

UTILITY

SRB JOB

KWL

T.C.R.

SCR

Jan. 9, 1999

539T

108

162