
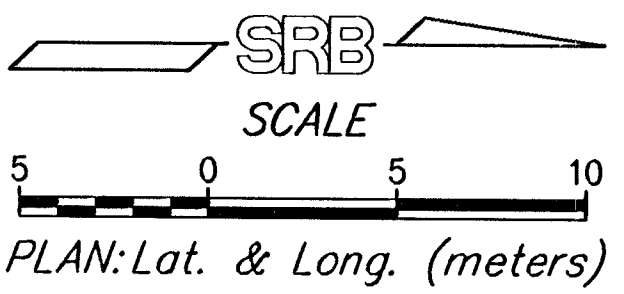


FHWA REGION NO.	STATE	PROJECT NUMBER	FISCAL YEAR	SHEET NUMBER	TOTAL SHEETS
7	KANSAS	87N-0080-01	1997	109	162

BY	DATE
REFERENCES NOTED	
REFERENCES CHECKED	

ALL SIGNS ARE FOR PHASES IV THROUGH VII
UNLESS OTHERWISE INDICATED.

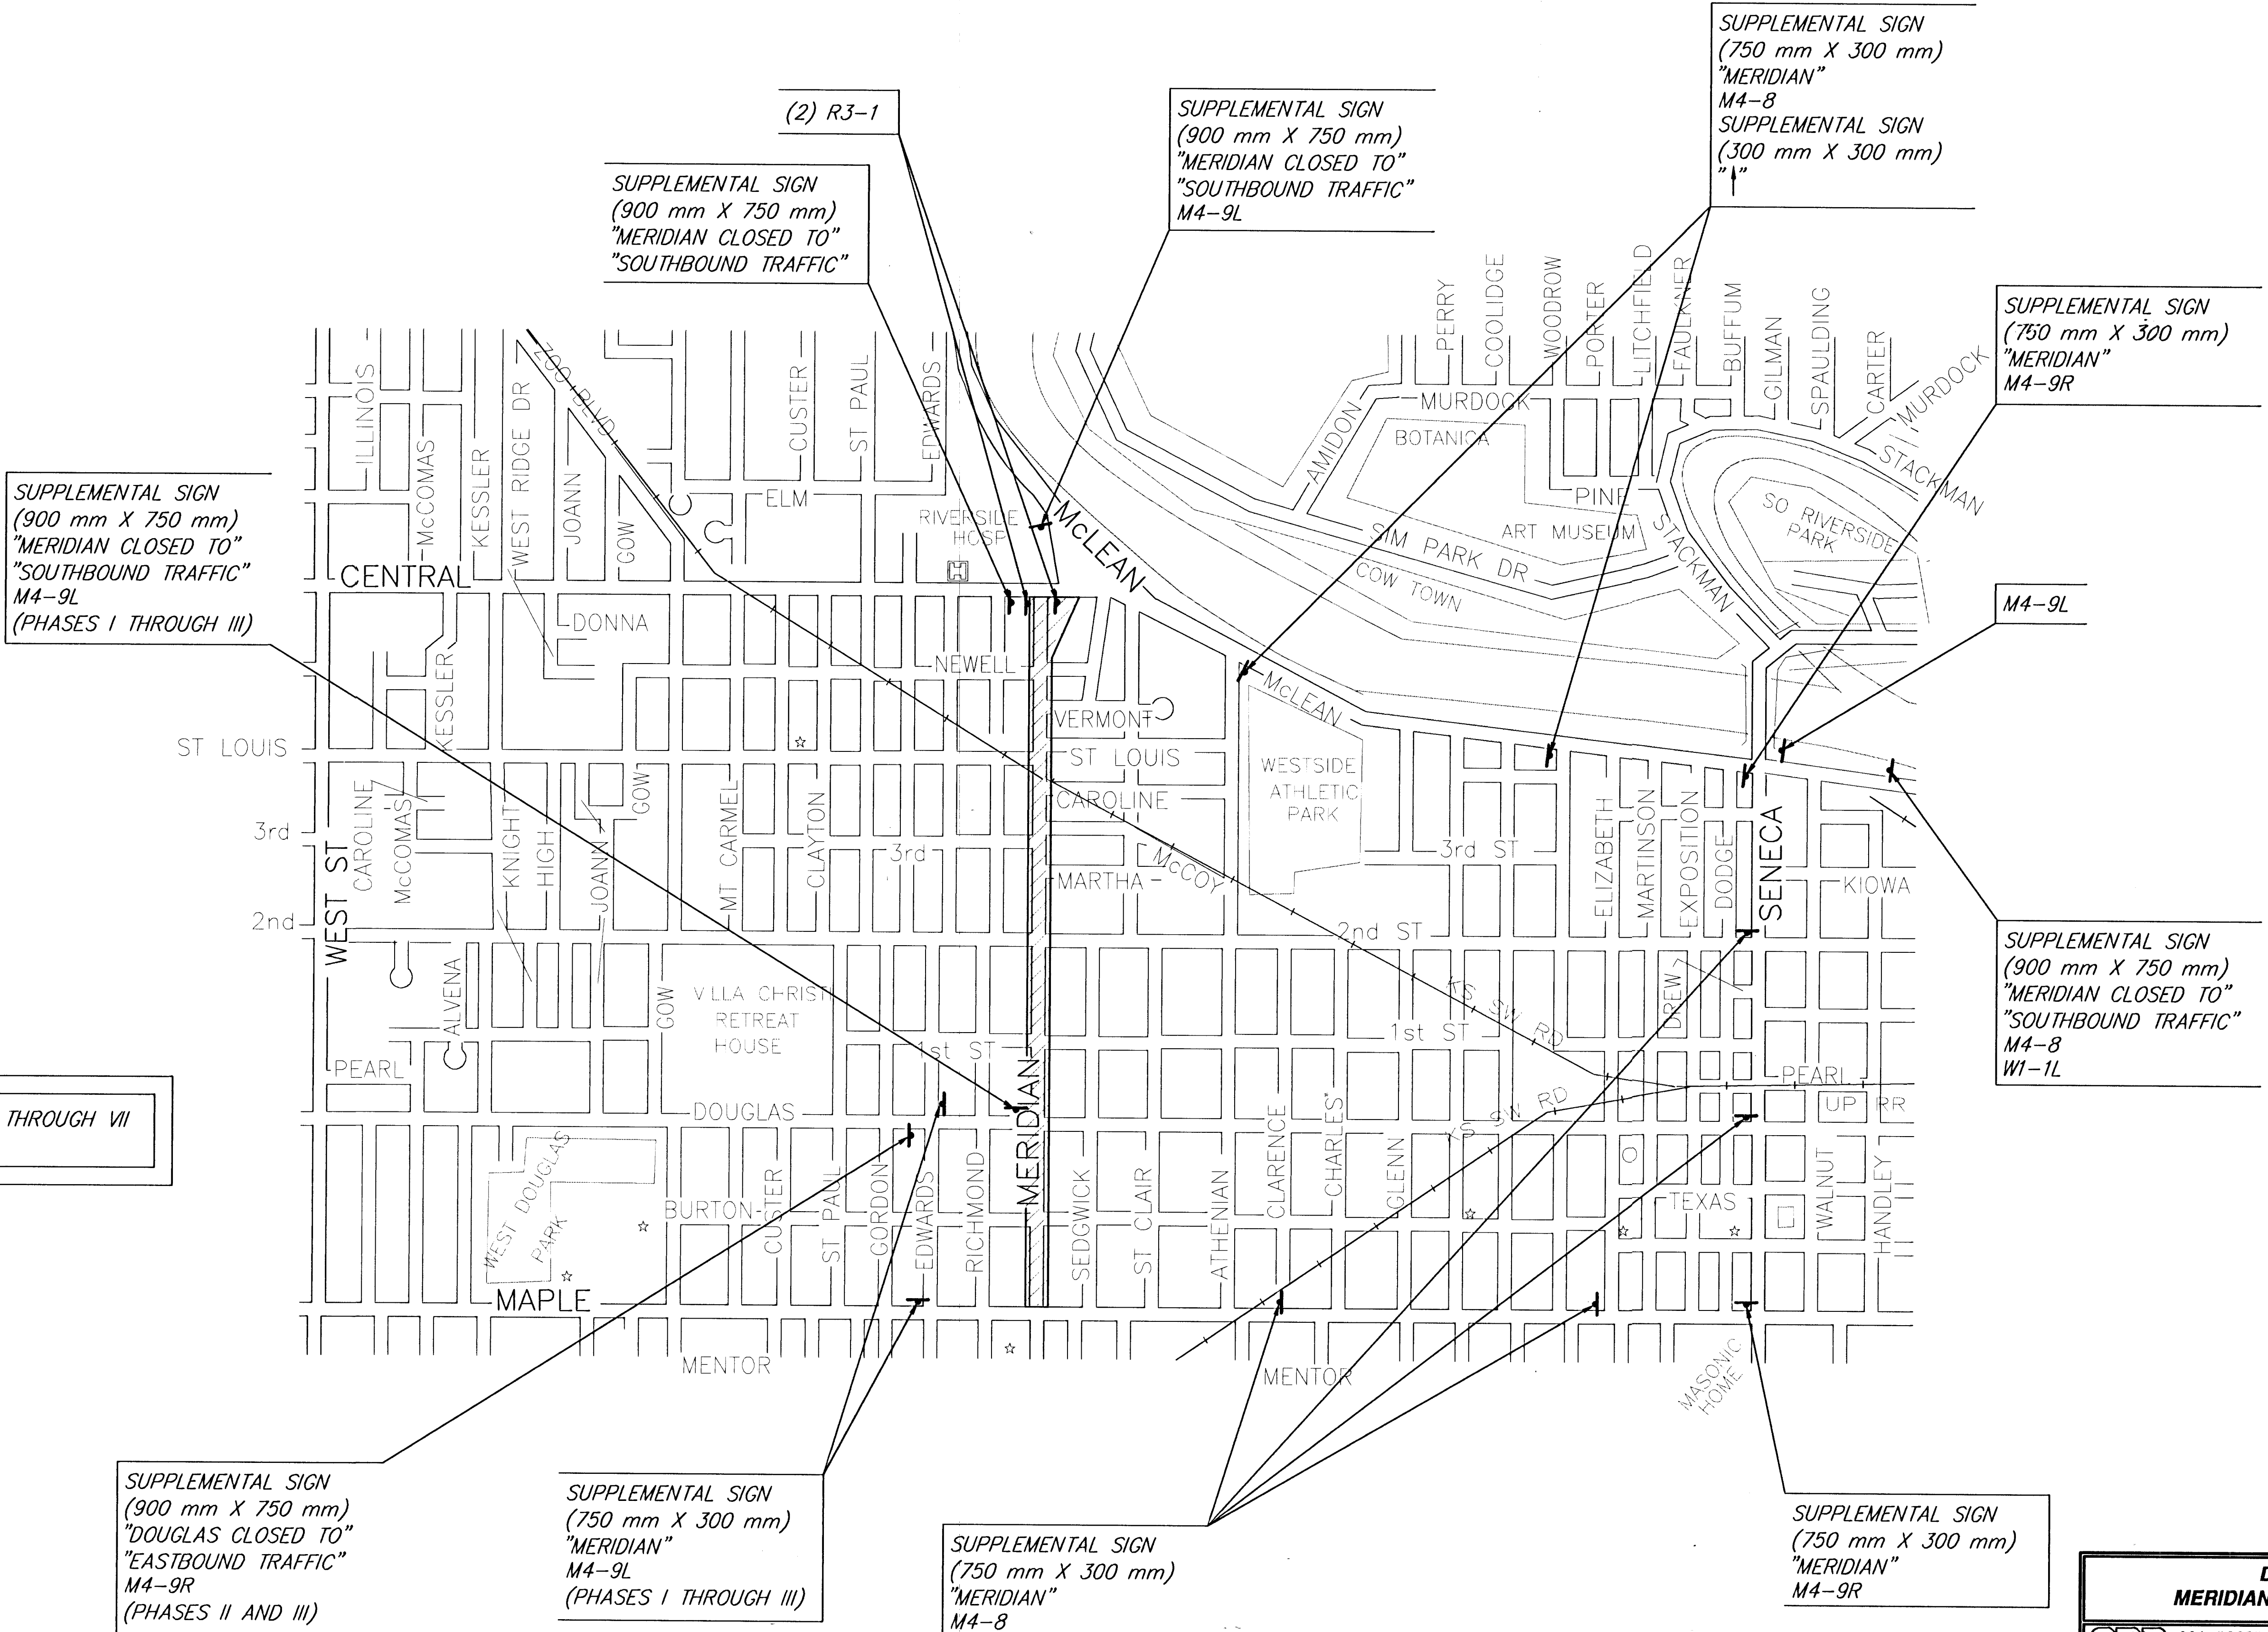

DETOUR PLAN
MERIDIAN - MAPLE TO CENTRAL



924 NORTH MAIN
WICHITA, KANSAS 67203
http://www.fstet.com/~srb

316-264-8000
FAX 264-4821
E-Mail: srbs@fstet.com

REVIEWED BY
109

SAVOY, RUGGLES & BOHM, P.A.
ENGINEERING & SURVEYING

PROJECT NUMBER
472-76-245-82740-000-000-001

DRAWN KWL	DESIGN T.C.R.	REVIEW SRB	DATE Oct. 2, 1998	UTILITY	SRB JOB 539T
--------------	------------------	---------------	----------------------	---------	-----------------

162