
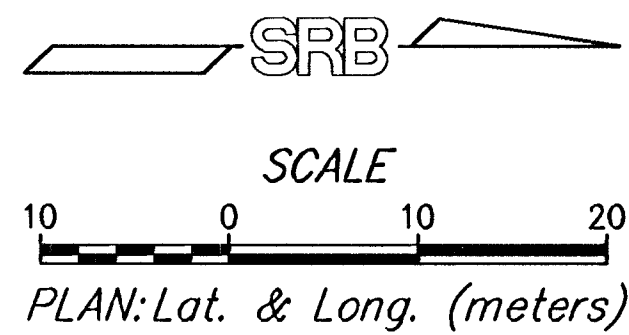


FHWA REGION NO.	STATE	PROJECT NUMBER	FISCAL YEAR	SHEET NUMBER	TOTAL SHEETS
7	KANSAS	87N-0080-01	1997	116	162

BY	DATE
REFERENCES NOTED	
REFERENCES CHECKED	

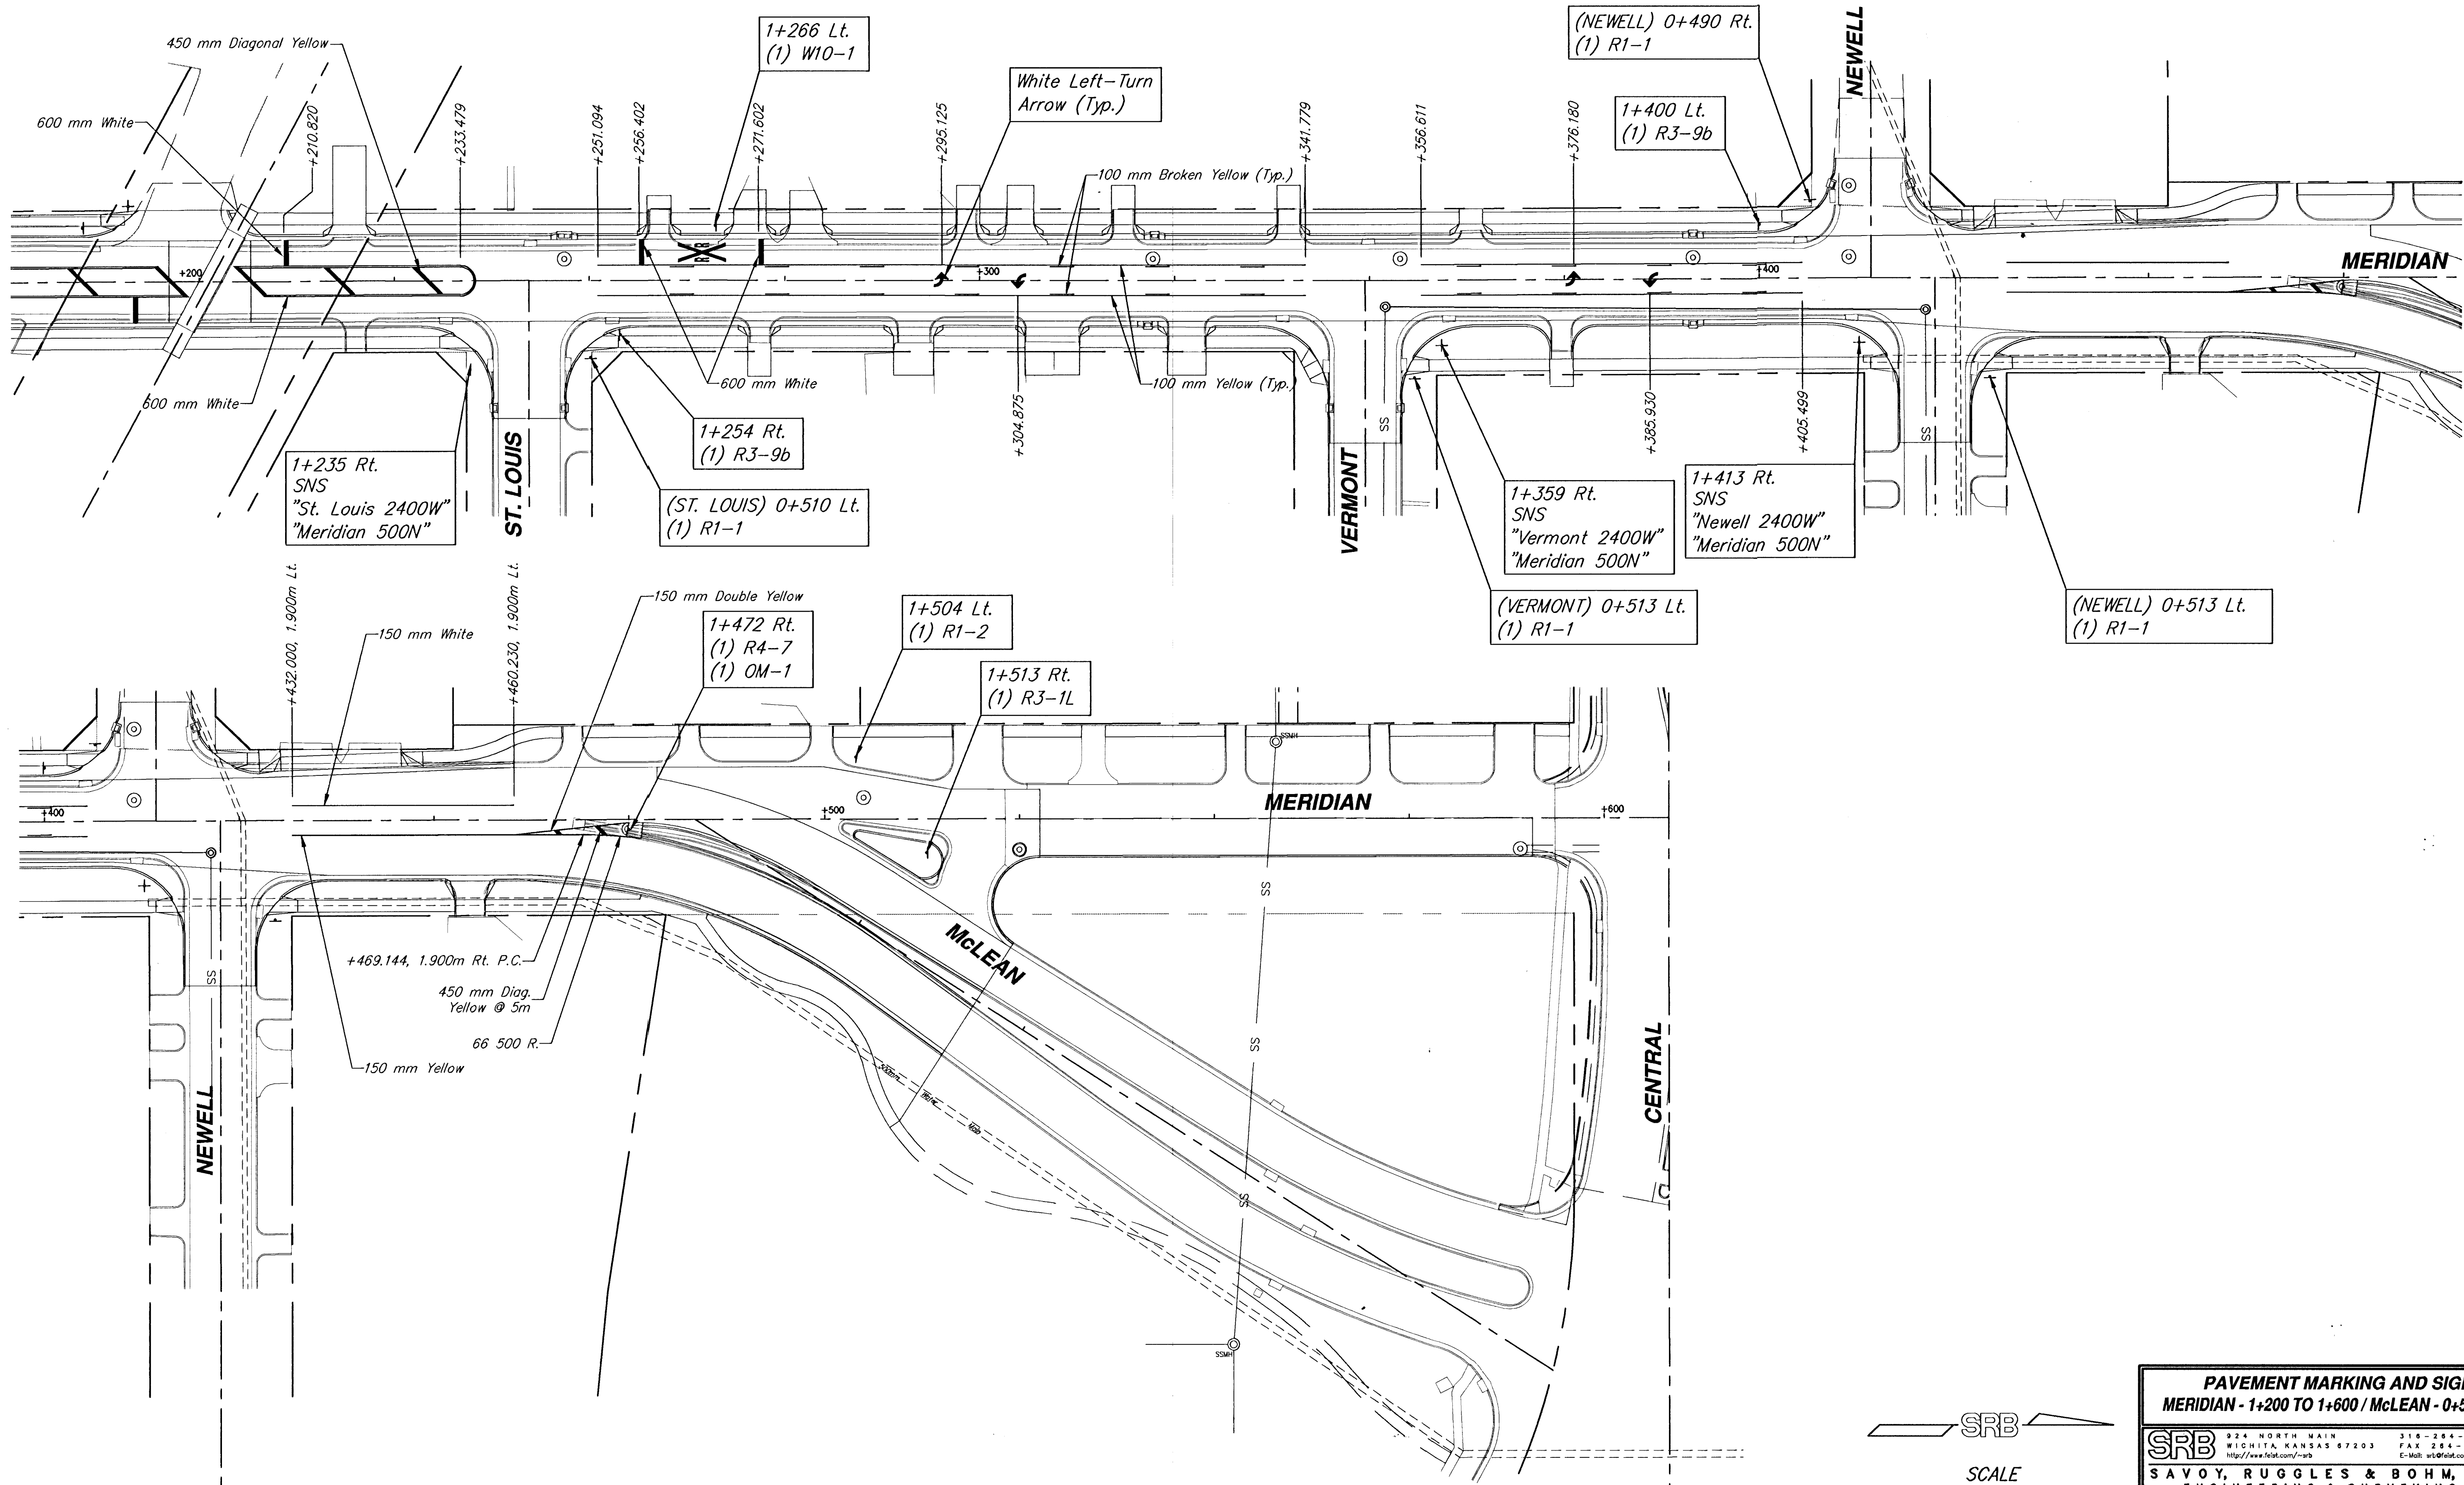

PAVEMENT MARKING AND SIGNAGE						
MERIDIAN - 1+200 TO 1+600 / McLEAN - 0+500 TO 0+600						
SRB	924 NORTH MAIN	316-284-8008			REVISED	
	WICHITA, KANSAS 67203	FAX 284-4821				
	http://www.fedat.com/~srb	E-Mail: us@fedat.com				
SAVOY, RUGGLES & BOHM, P. A.						
ENGINEERING & SURVEYING						
PROJECT NUMBER						
472-76-245-82740-000-000-001						
DRAWN	DESIGN	REVIEW	DATE	UTILITY	SRB JOB	
J. Long	T.C.R.	<i>LR</i>	Oct. 2, 1998		539T	
					DATE FILED	
					116	
					162	