


FHWA REGION NO.	STATE	PROJECT NUMBER	FISCAL YEAR	SHEET NUMBER	TOTAL SHEETS
7	KANSAS	87N-0080-01	1997	117	162

DATE	
BY	
REFERENCES NOTED	
REFERENCES CHECKED	

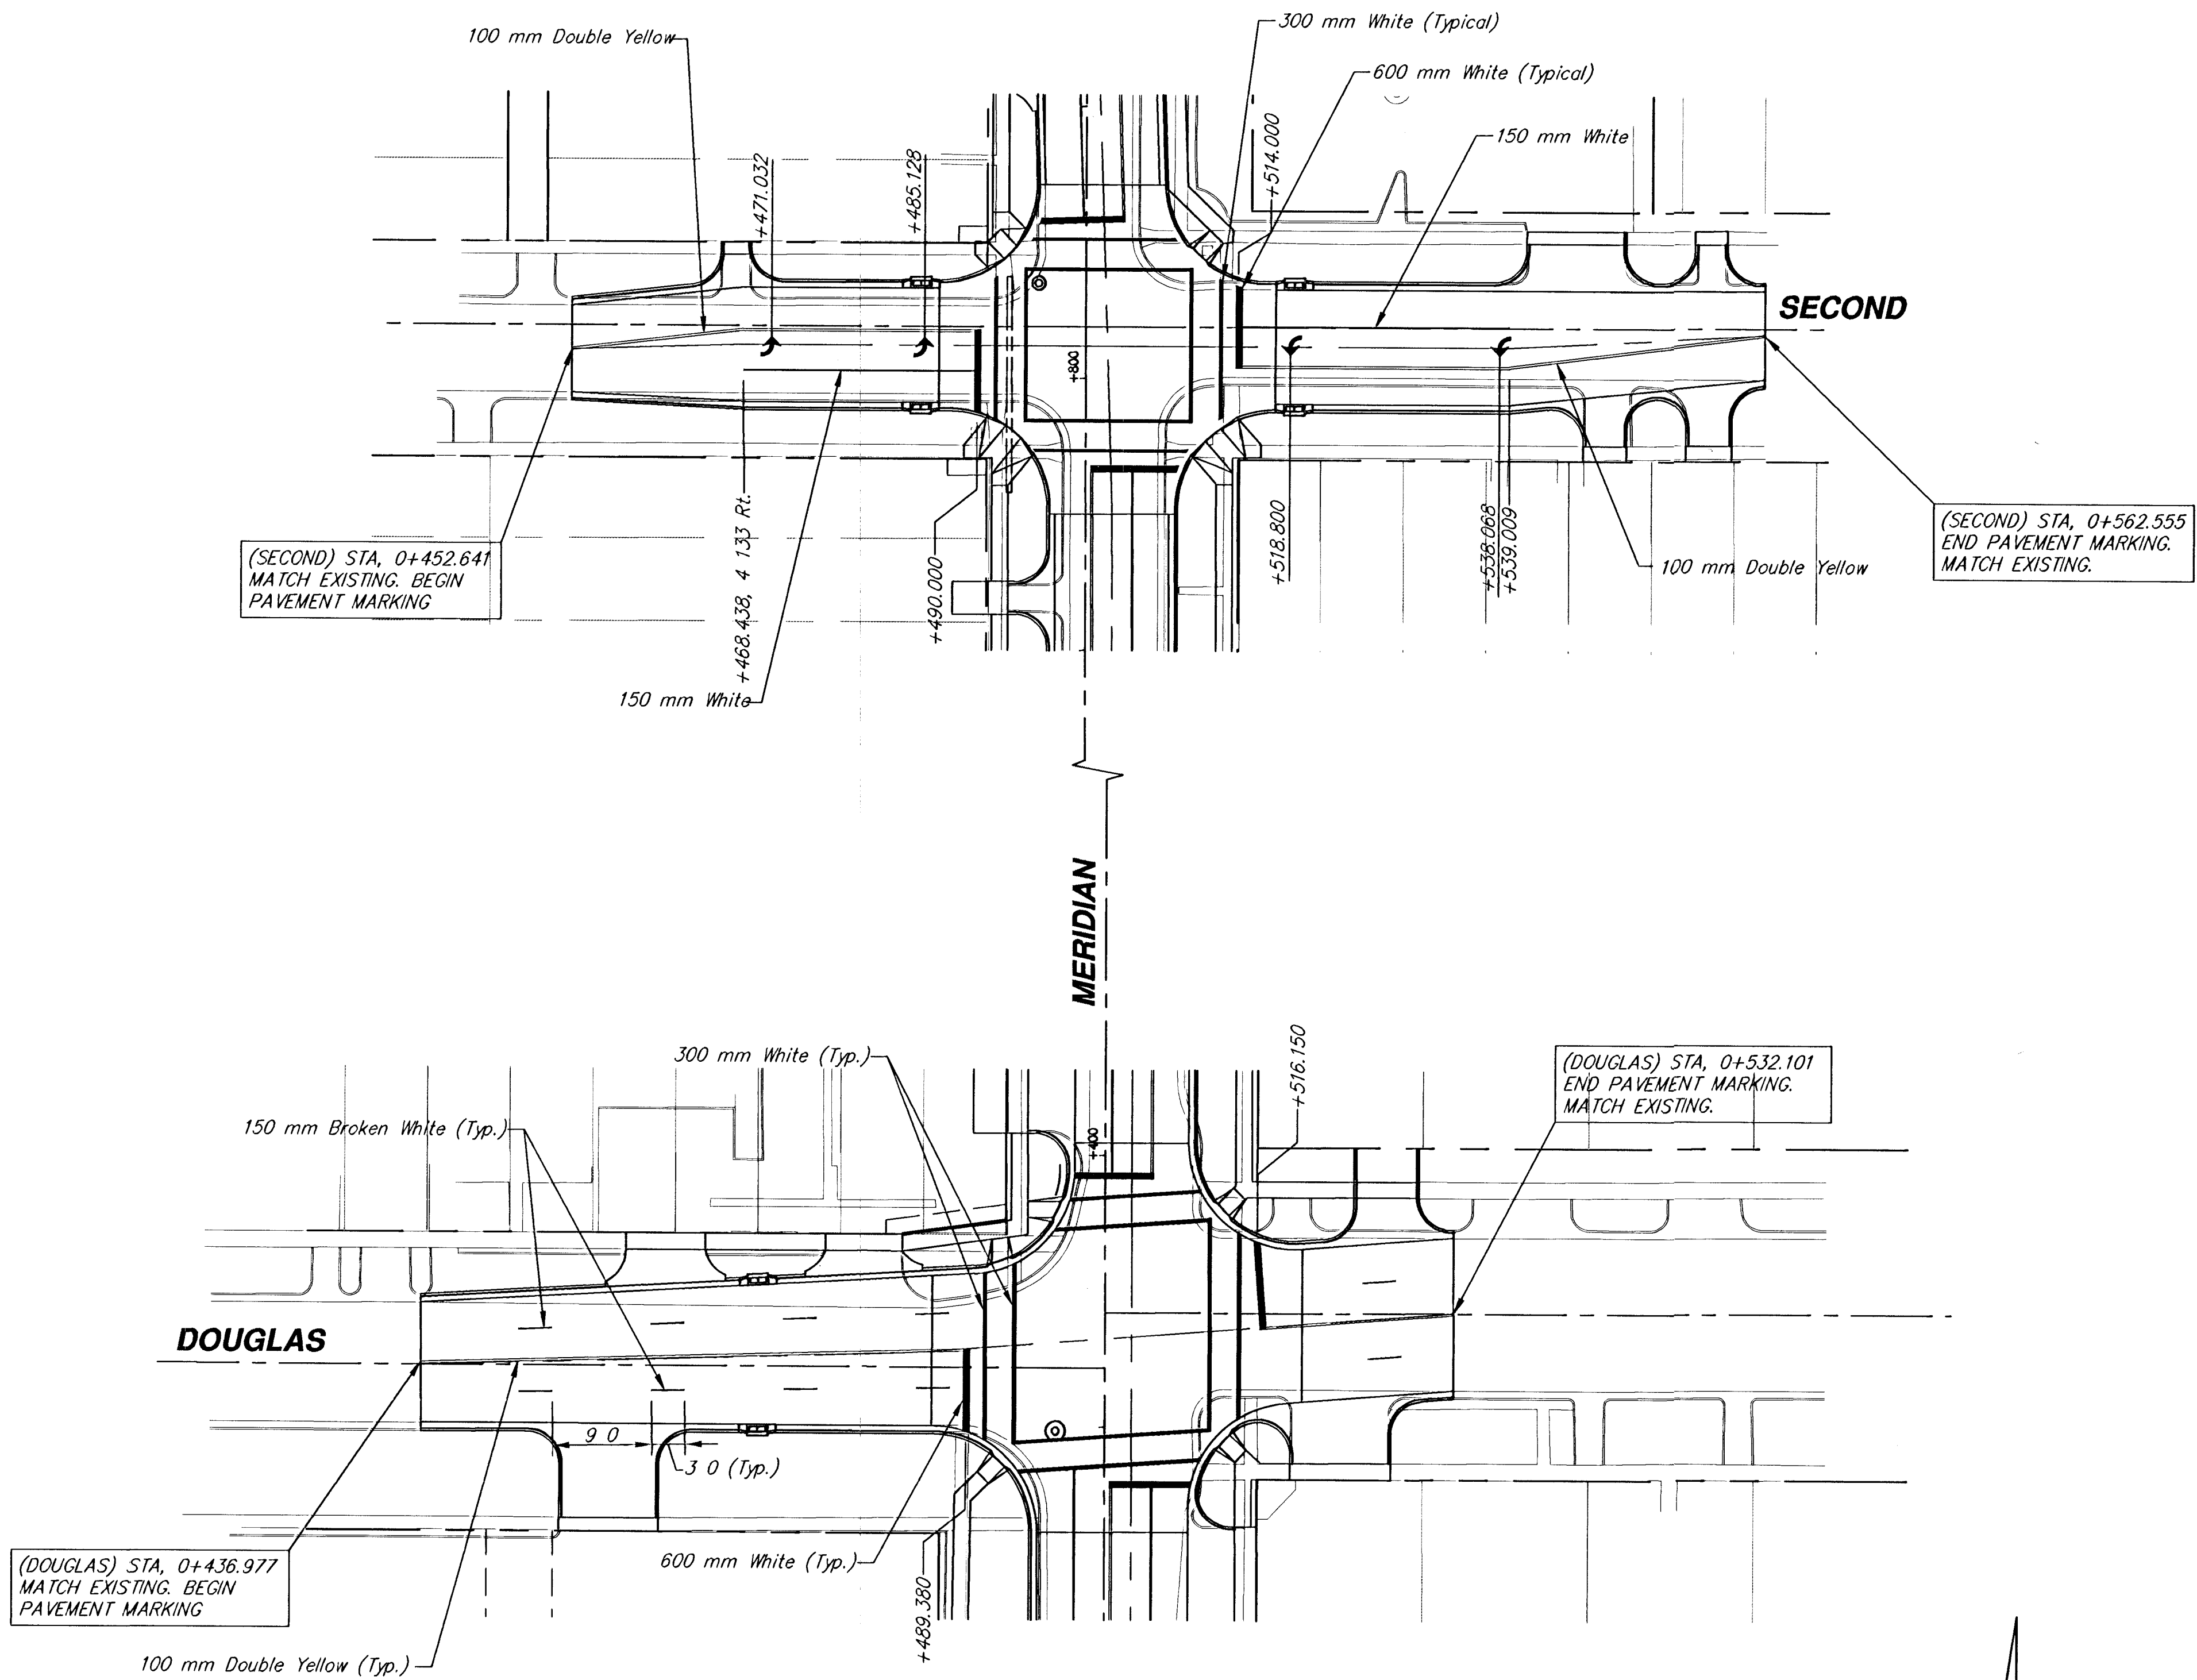

PAVEMENT MARKING DOUGLAS / SECOND					
	924 NORTH MAIN WICHITA, KANSAS 67203 http://www.srb.com/~srb		316-284-8008 FAX 316-284-4821 E-Mail: srb@srb.com		REVISED Feb. 16, 1999
	SAVOY, RUGGLES & BOHM, P. A. ENGINEERING & SURVEYING				
PROJECT NUMBER 472-76-245-82740-000-000-001					
DRAWN J. Long/KWL	DESIGN T.C.R.	REVIEW T.C.R.	DATE Oct. 2, 1998	UTILITY SRB JOB 539T	SHEET NO. 117 TOTAL SHEETS 162