


DATE	BY
REFERENCES NOTED	REFERENCES CHECKED

LANDSCAPE NOTES:

1. NO PLANT MATERIAL SUBSTITUTIONS SHALL BE ALLOWED WITHOUT ENGINEER'S APPROVAL.
2. ALL PLANT LOCATIONS ARE APPROXIMATE. ADJUST AS NECESSARY TO AVOID CONFLICTS WITH UTILITIES AND ARCHITECTURAL FEATURES.
3. ALL LANDSCAPE WORK SHALL CONFORM TO CITY OF WICHITA STANDARD SPECIFICATIONS.
4. MULCH SHALL BE SHREDDED HARDWOOD MULCH. MULCH DEPTH SHALL BE 3" (75 mm) MIN.
5. WARRANTY TREES FOR A PERIOD OF ONE YEAR AFTER DATE OF SUBSTANTIAL COMPLETION AGAINST DEFECTS INCLUDING DEATH AND UNSATISFACTORY GROWTH.
6. ALL TREES SHALL HAVE A SINGLE TRUNK.
7. RE-ESTABLISH ALL TURF AREAS DISTURBED BY GRADING OR UTILITY TRENCHING.
8. SEED TYPE SHALL BE KANSAS PREMIUM FESCUE BLEND SEEDED AT A RATE OF 8 POUNDS PER 1000 SF. (39 g./sq. meter).
9. LANDSCAPE CONTRACTOR SHALL VERIFY LOCATION OF UNDERGROUND UTILITIES PRIOR TO EXCAVATION.


PLANT LIST

KEY	QTY.	COMMON NAME	BOTANICAL NAME	SIZE	COND.
AG	5	AMUR MAPLE	<i>Acer ginnala</i>	2 - 2 1/2" CAL. (63 mm)	B & B
AR	6	AUTUMN BLAZE MAPLE	<i>Acer Rubrum</i> 'Autumn Blaze'	2 - 2 1/2" CAL. (63 mm)	B & B
AS	1	LEGACY SUGAR MAPLE	<i>Acer saccharum</i> 'Legacy'	2 - 2 1/2" CAL. (63 mm)	B & B
AT	4	SHANTUNG MAPLE	<i>Acer truncatum</i>	2 - 2 1/2" CAL. (63 mm)	B & B
CR	9	OKLAHOMA REDBUD	<i>Cercis reniformis</i> 'Oklahoma'	2 - 2 1/2" CAL. (63 mm)	B & B
FA	6	AUTUMN PURPLE ASH	<i>Fraxinus americana</i> 'Autumn Purple'	2 - 2 1/2" CAL. (63 mm)	B & B
GT	6	SKYLINE LOCUST	<i>Gleditsia triacanthos</i> var. <i>inermis</i> 'Skyline'	2 - 2 1/2" CAL. (63 mm)	B & B
PC	4	CHINESE PISTACHE	<i>Pistacia chinensis</i>	2 - 2 1/2" CAL. (63 mm)	B & B
PY	6	CHANTICLEER PEAR	<i>Pyrus calleryana</i> 'Chanticleer'	2 - 2 1/2" CAL. (63 mm)	B & B
QB	6	SWAMP WHITE OAK	<i>Quercus bicolor</i>	2 - 2 1/2" CAL. (63 mm)	B & B
QR	1	NORTHERN RED OAK	<i>Quercus rubra</i>	2 - 2 1/2" CAL. (63 mm)	B & B
Q8	3	SHUMARD OAK	<i>Quercus shumardii</i>	2 - 2 1/2" CAL. (63 mm)	B & B
UP	6	LACEBARK ELM	<i>Ulmus parvifolia</i>	2 - 2 1/2" CAL. (63 mm)	B & B

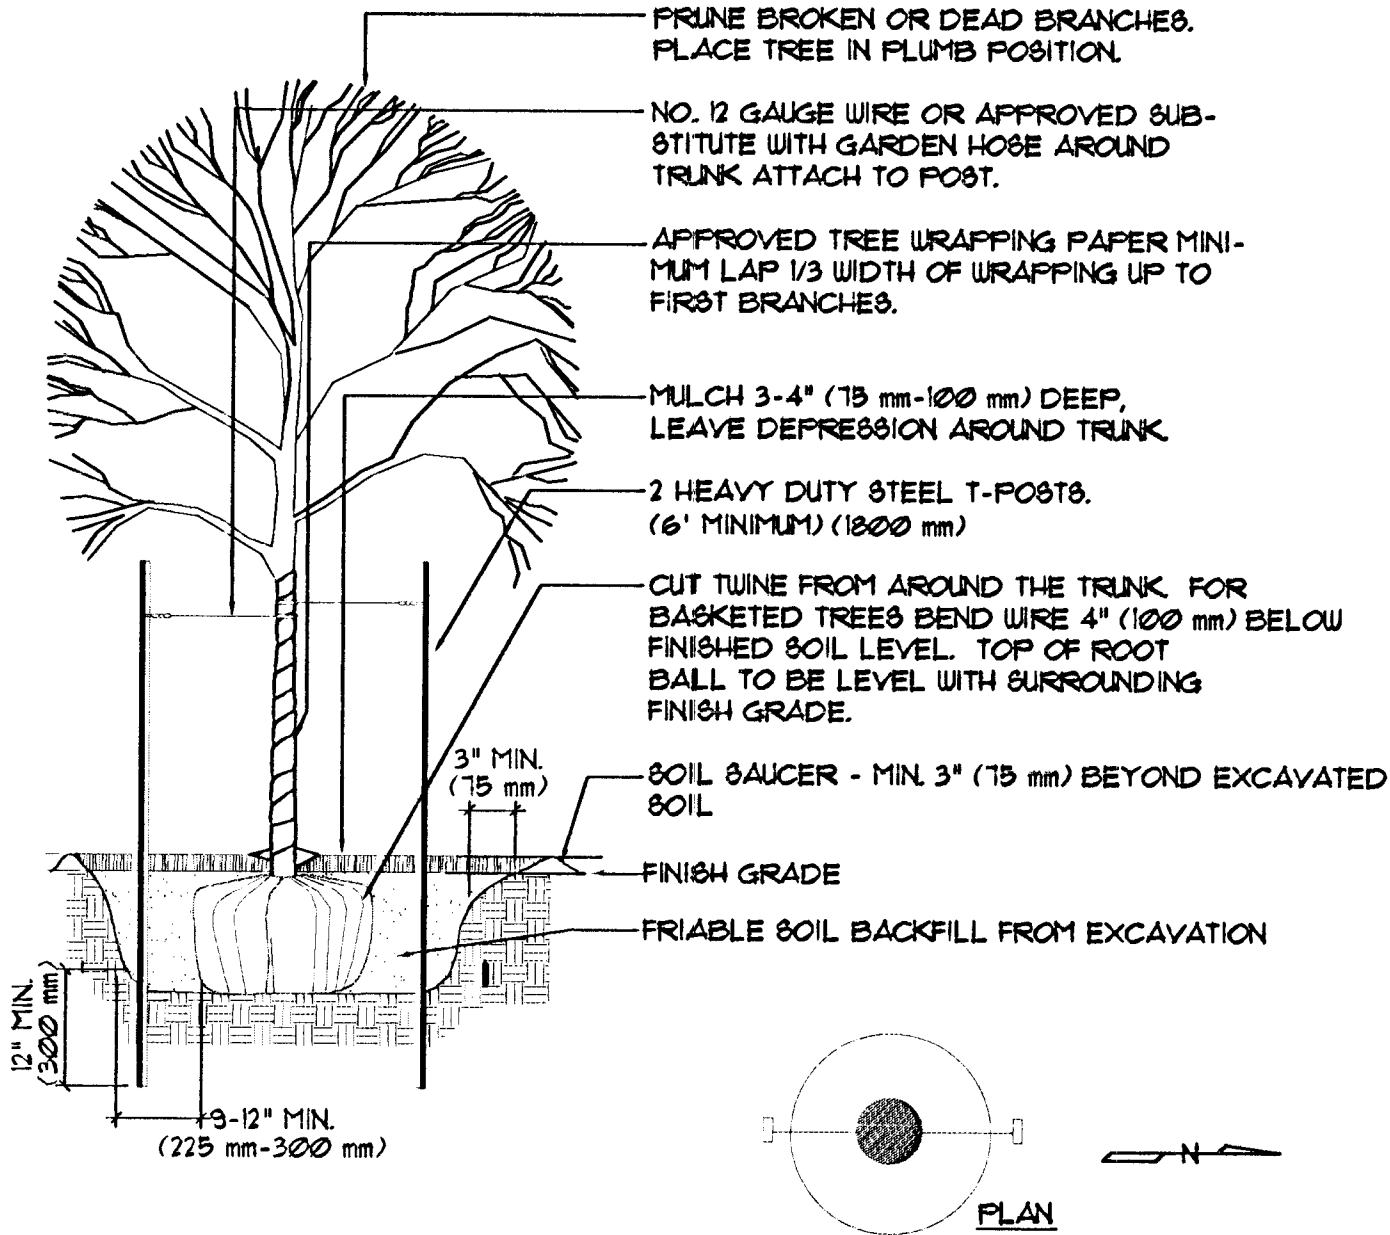

DECIDUOUS TREE PLANTING
2" (50 mm) CALIPER AND LARGER

NO SCALE

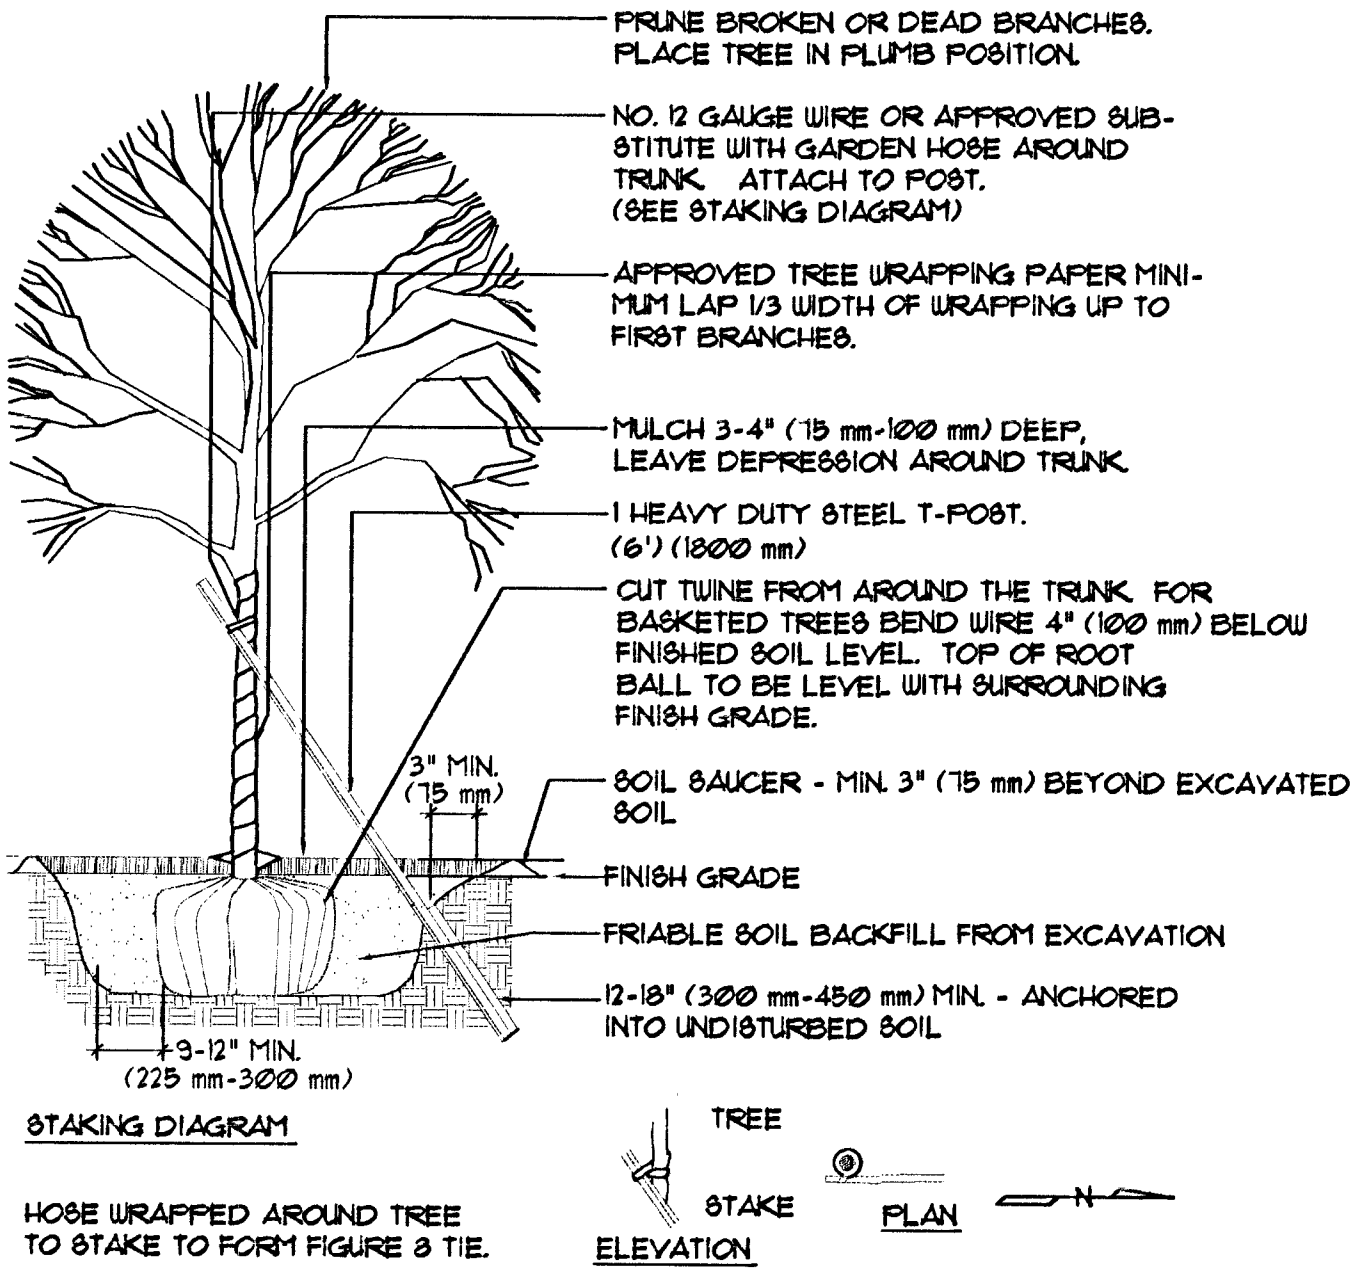

DECIDUOUS TREE PLANTING
SMALLER THAN 2" (50 mm) CALIPER

NO SCALE

FHWA REGION NO.	STATE	PROJECT NUMBER	FISCAL YEAR	SHEET NUMBER	TOTAL SHEETS
7	KANSAS	87N-0080-01	1997	125	162

SRB

924 NORTH MAIN
 WICHITA, KANSAS 67203
<http://www.srb.com/~srb>

316-264-8008
 FAX 264-4821
 E-Mail: srb@srb.com

SAVOY, RUGGLES & BOHM, P. A.

ENGINEERING & SURVEYING

PROJECT NUMBER

472-76-245-82740-000-000-001

DRAWN

DESIGN

REVISED

DATE

UTILITY

SUB JOB

2

2

SCN

Oct 2, 1998

539T

REVISION

125

162