


| FHWA REGION NO. | STATE | PROJECT NUMBER | FISCAL YEAR | SHEET NUMBER | TOTAL SHEETS |
|-----------------|--------|----------------|-------------|--------------|--------------|
| 7 | KANSAS | 87N-0080-01 | 1997 | 128 | 162 |

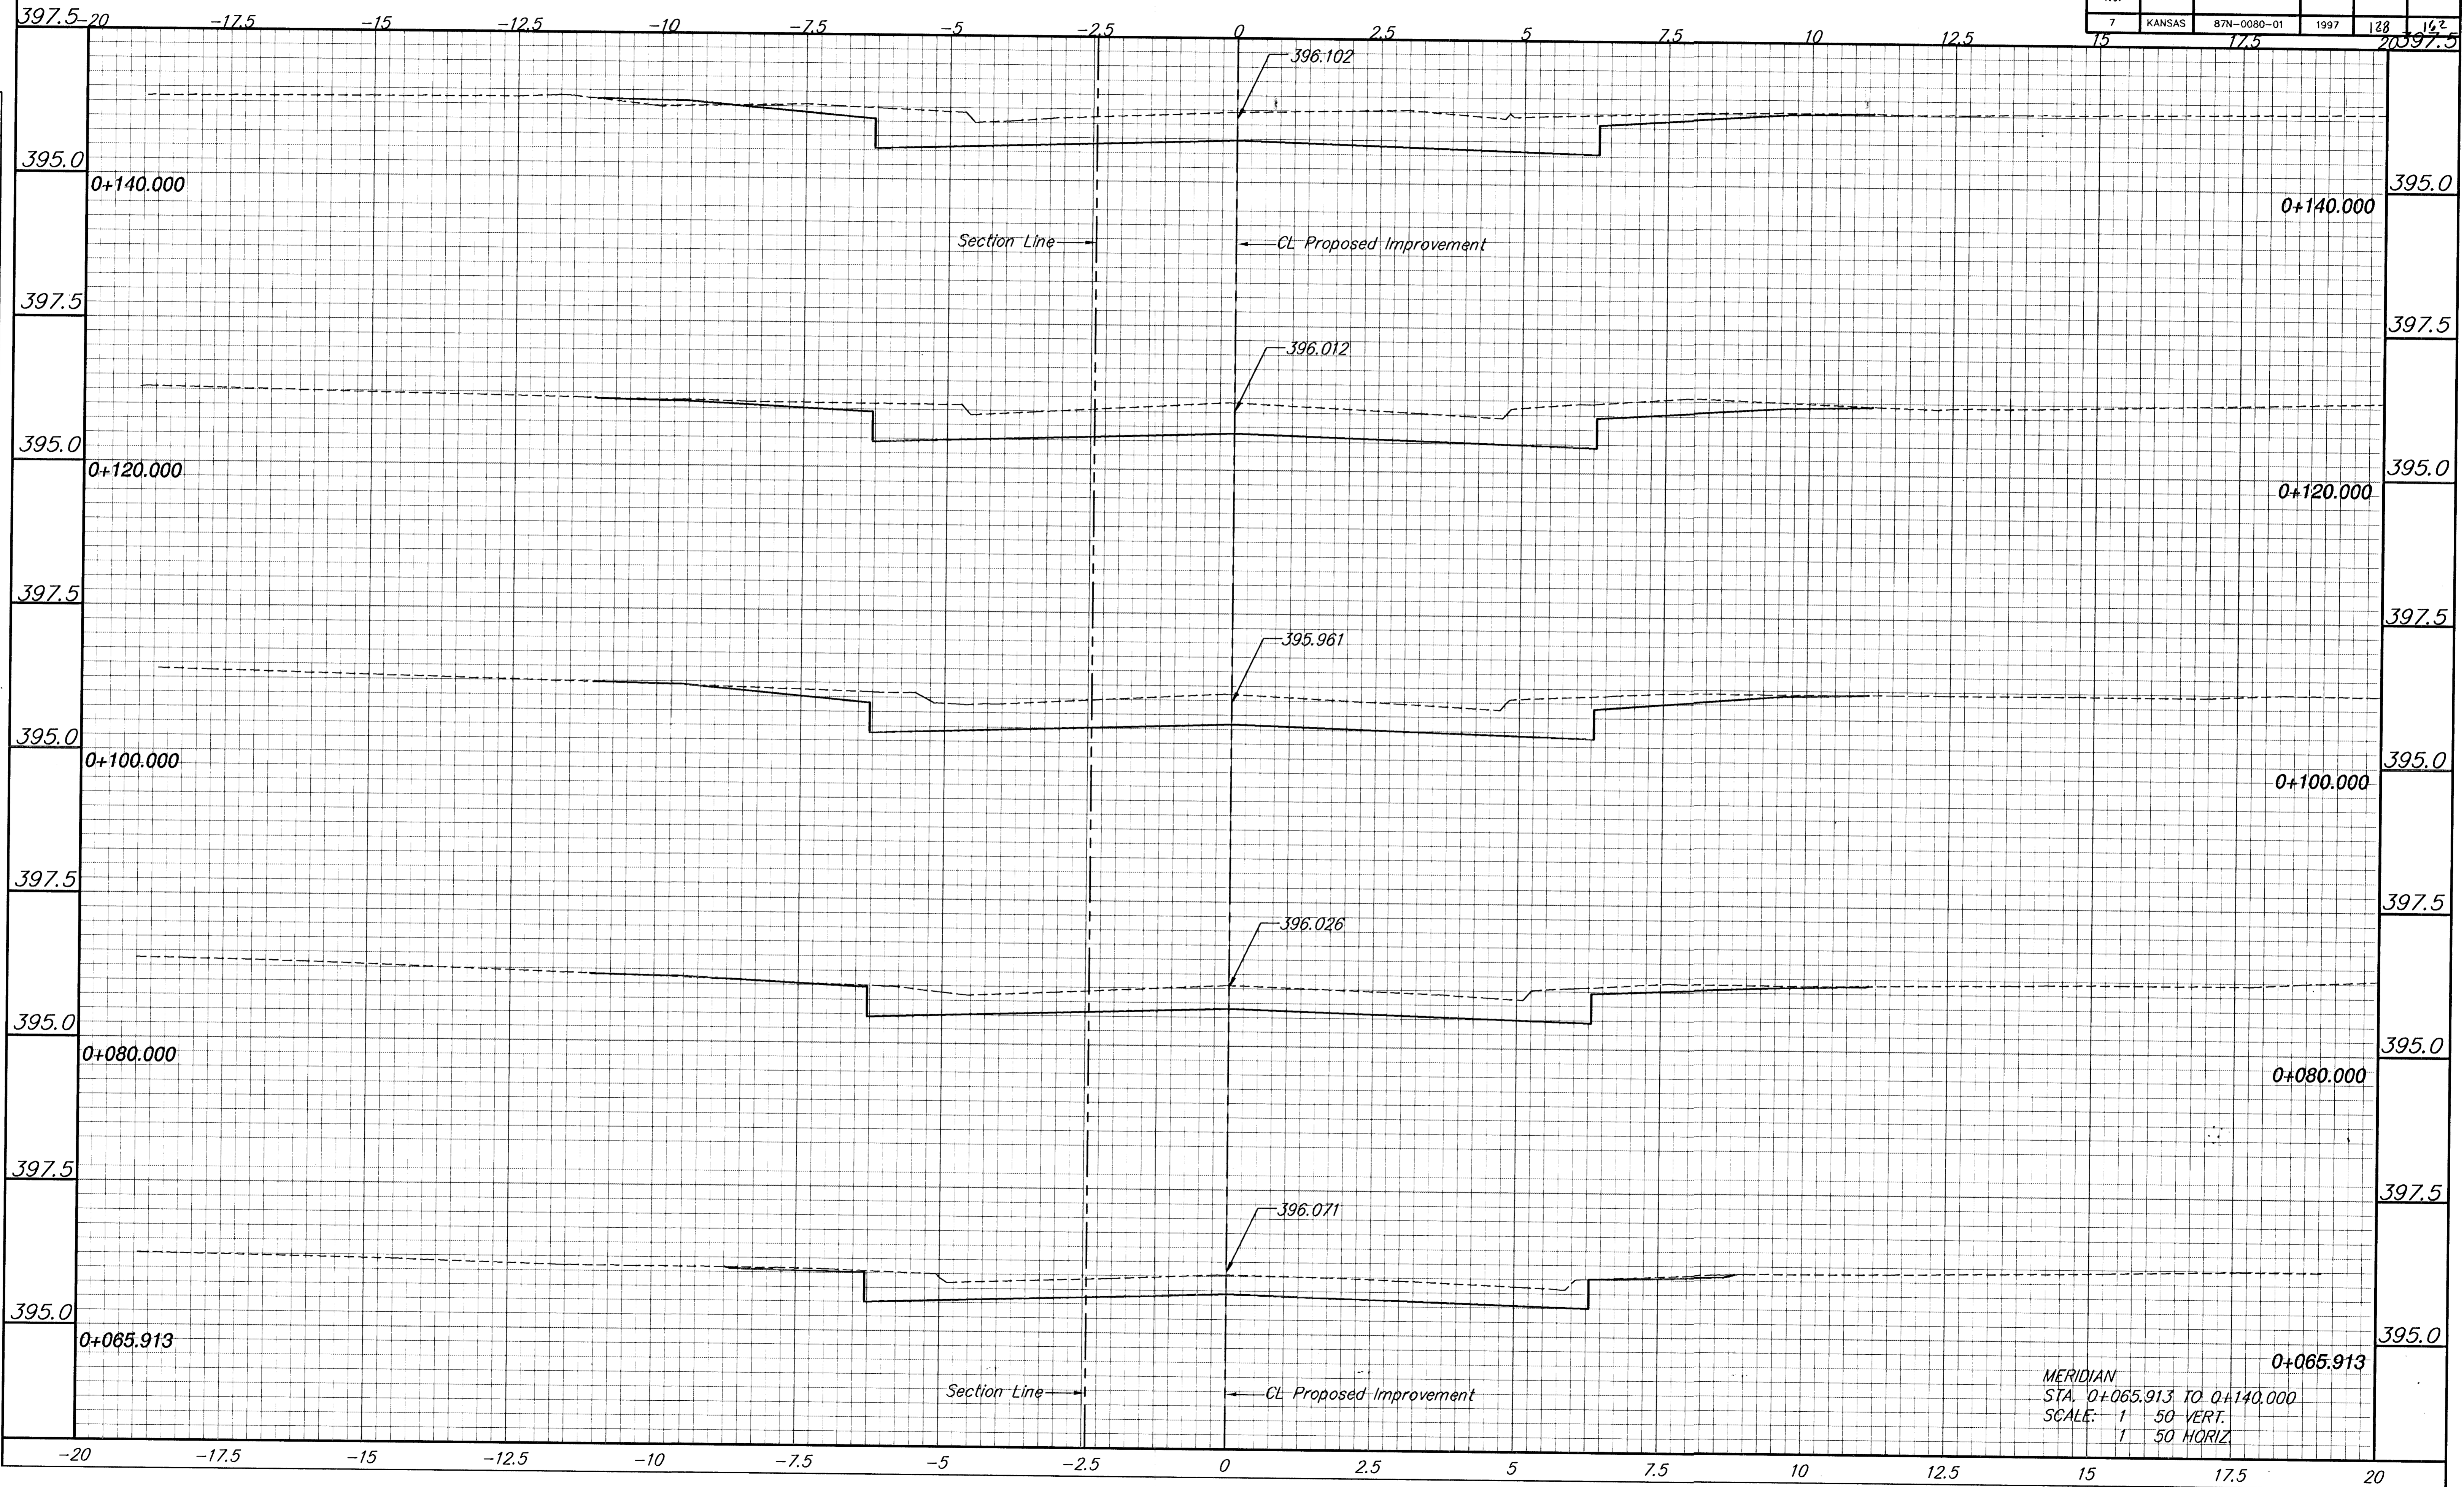

| | |
|--------------------|------|
| BY | DATE |
| | |
| REFERENCES NOTED | |
| REFERENCES CHECKED | |

MERIDIAN
 STA. 0+065.913 TO 0+140.000
 SCALE: 1" = 50' VERT.
 1" = 50' HORIZ