


FHWA REGION NO.	STATE	PROJECT NUMBER	FISCAL YEAR	SHEET NUMBER	TOTAL SHEETS
7	KANSAS	87N-0080-01	1997	131	142
		17.5			2097.5

BY	DATE
REFERENCES NOTED	
REFERENCES CHECKED	

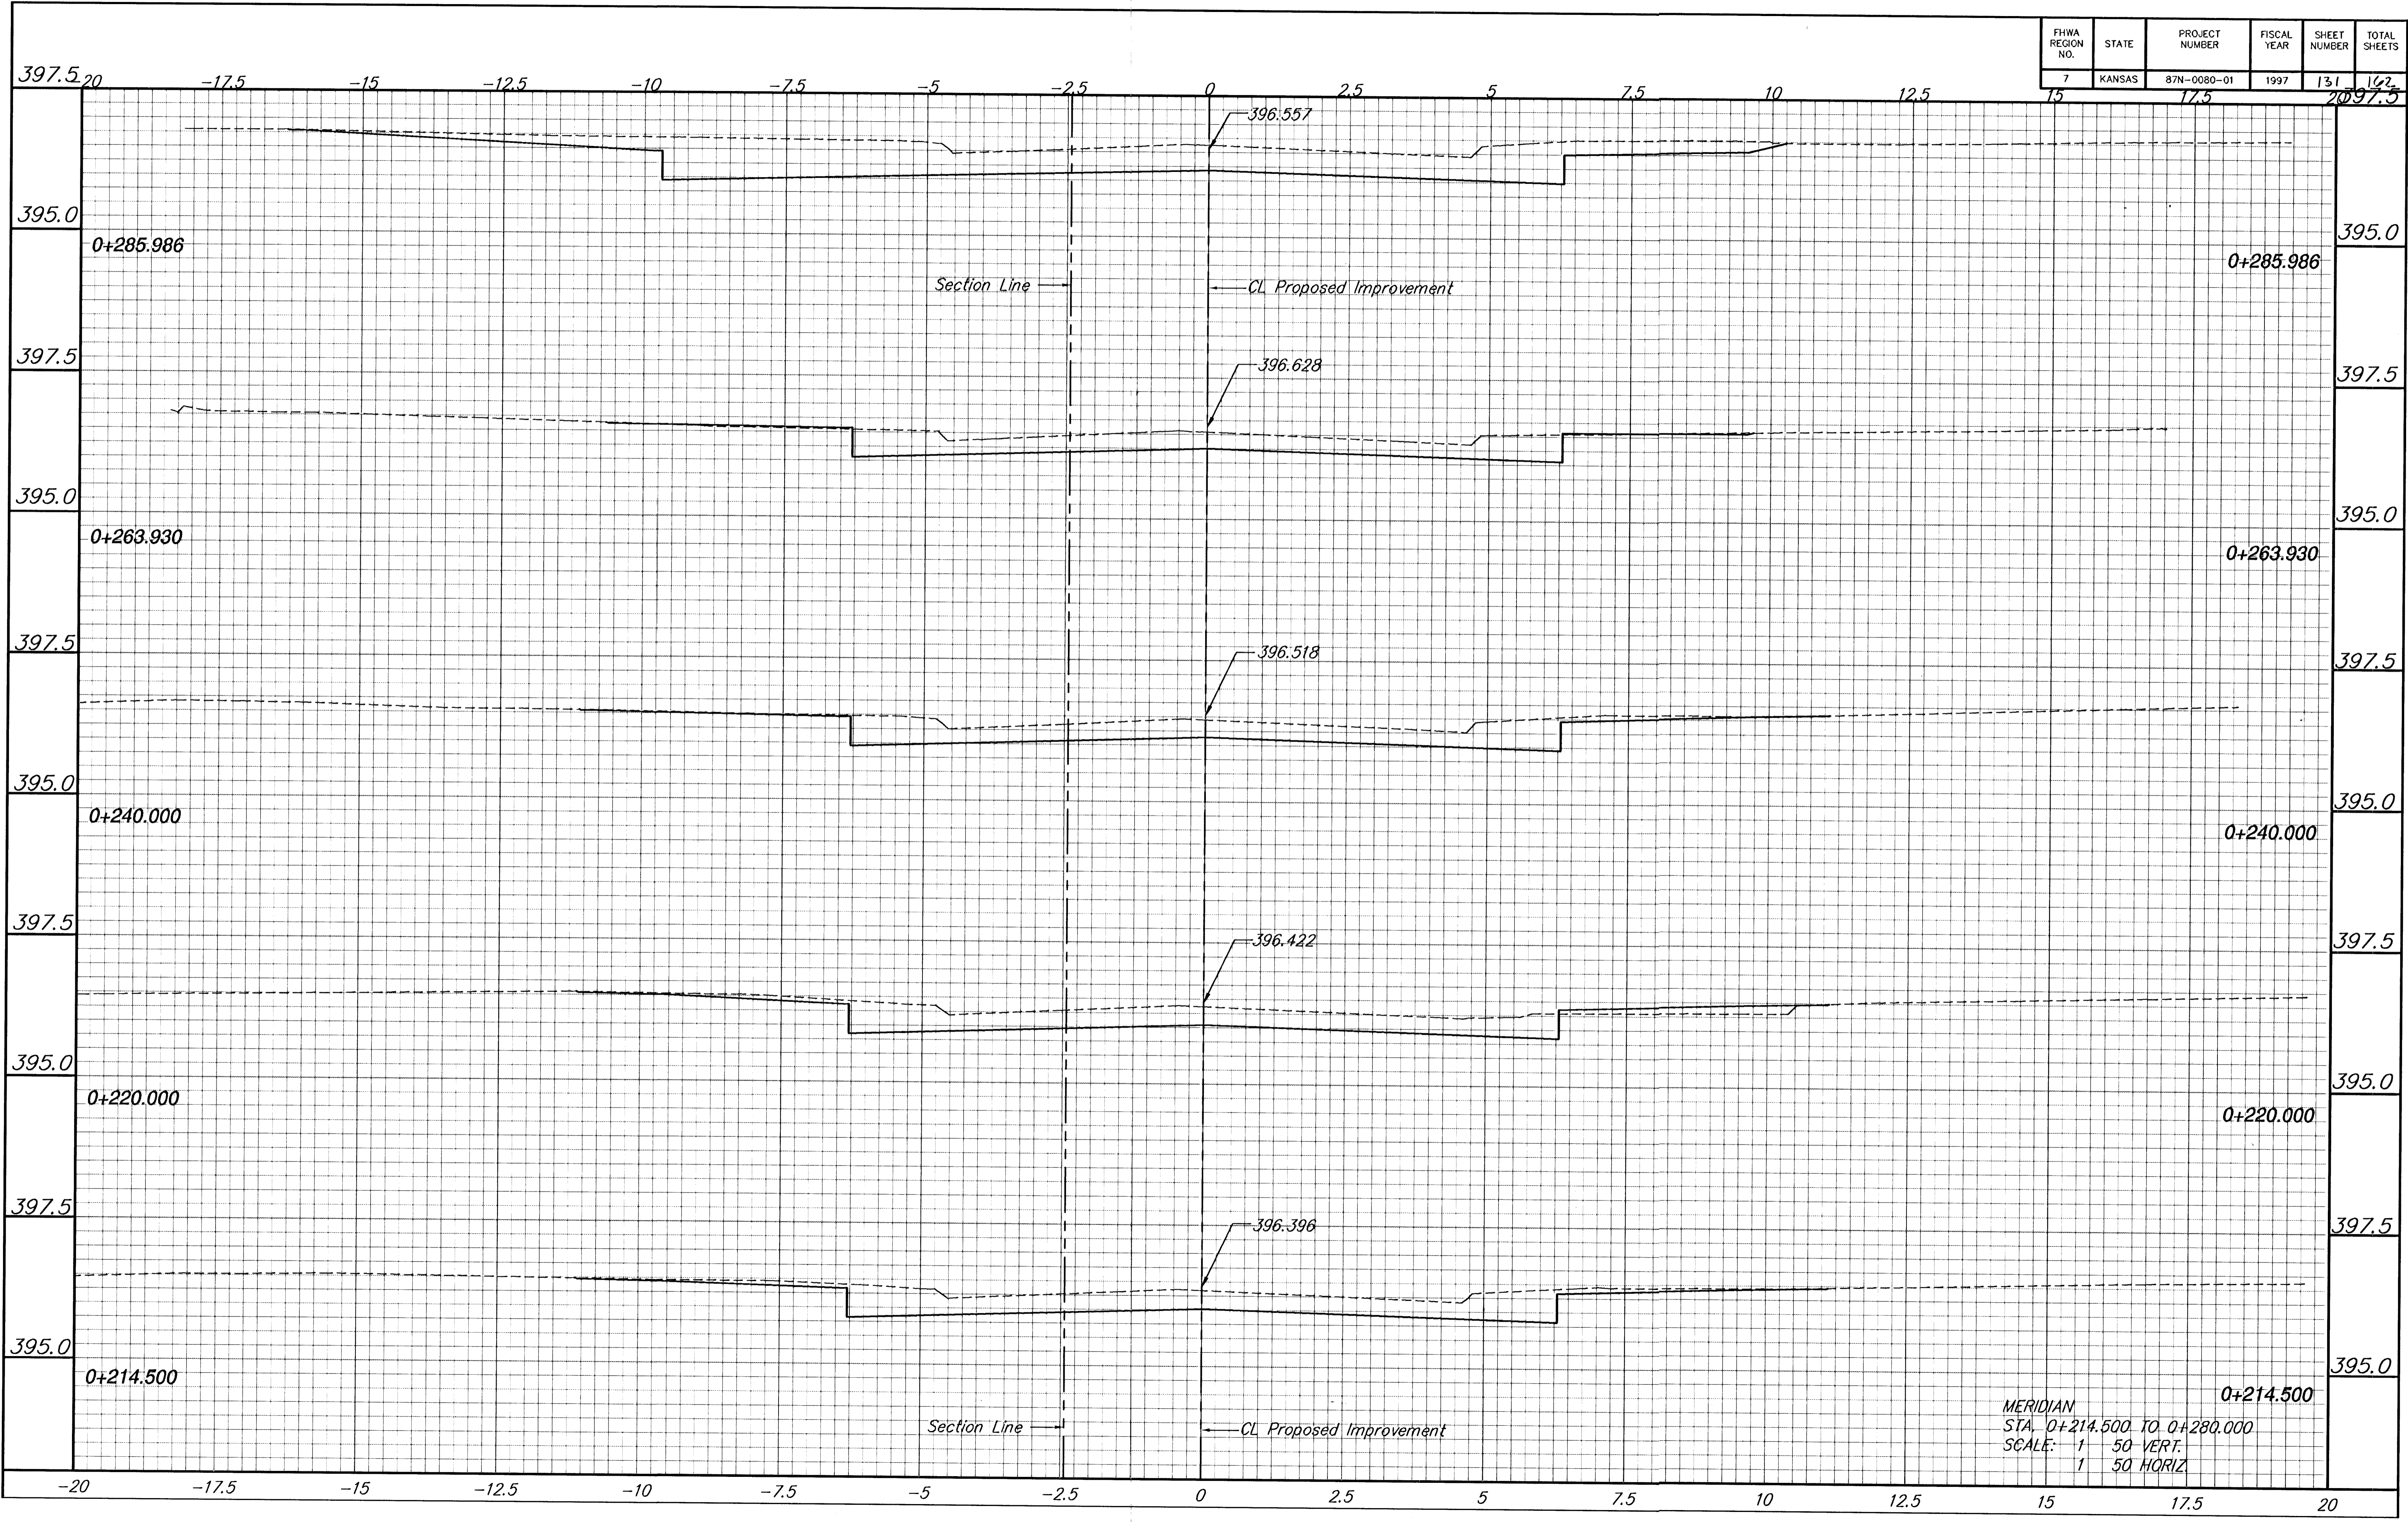

MERIDIAN
 STA. 0+214.500 TO 0+280.000
 SCALE: 1/50 VERT.
 1/50 HORIZ.