


FHWA REGION NO.	STATE	PROJECT NUMBER	FISCAL YEAR	SHEET NUMBER	TOTAL SHEETS
7	KANSAS	87N-0080-01	1997	148	162
15		175		209	275

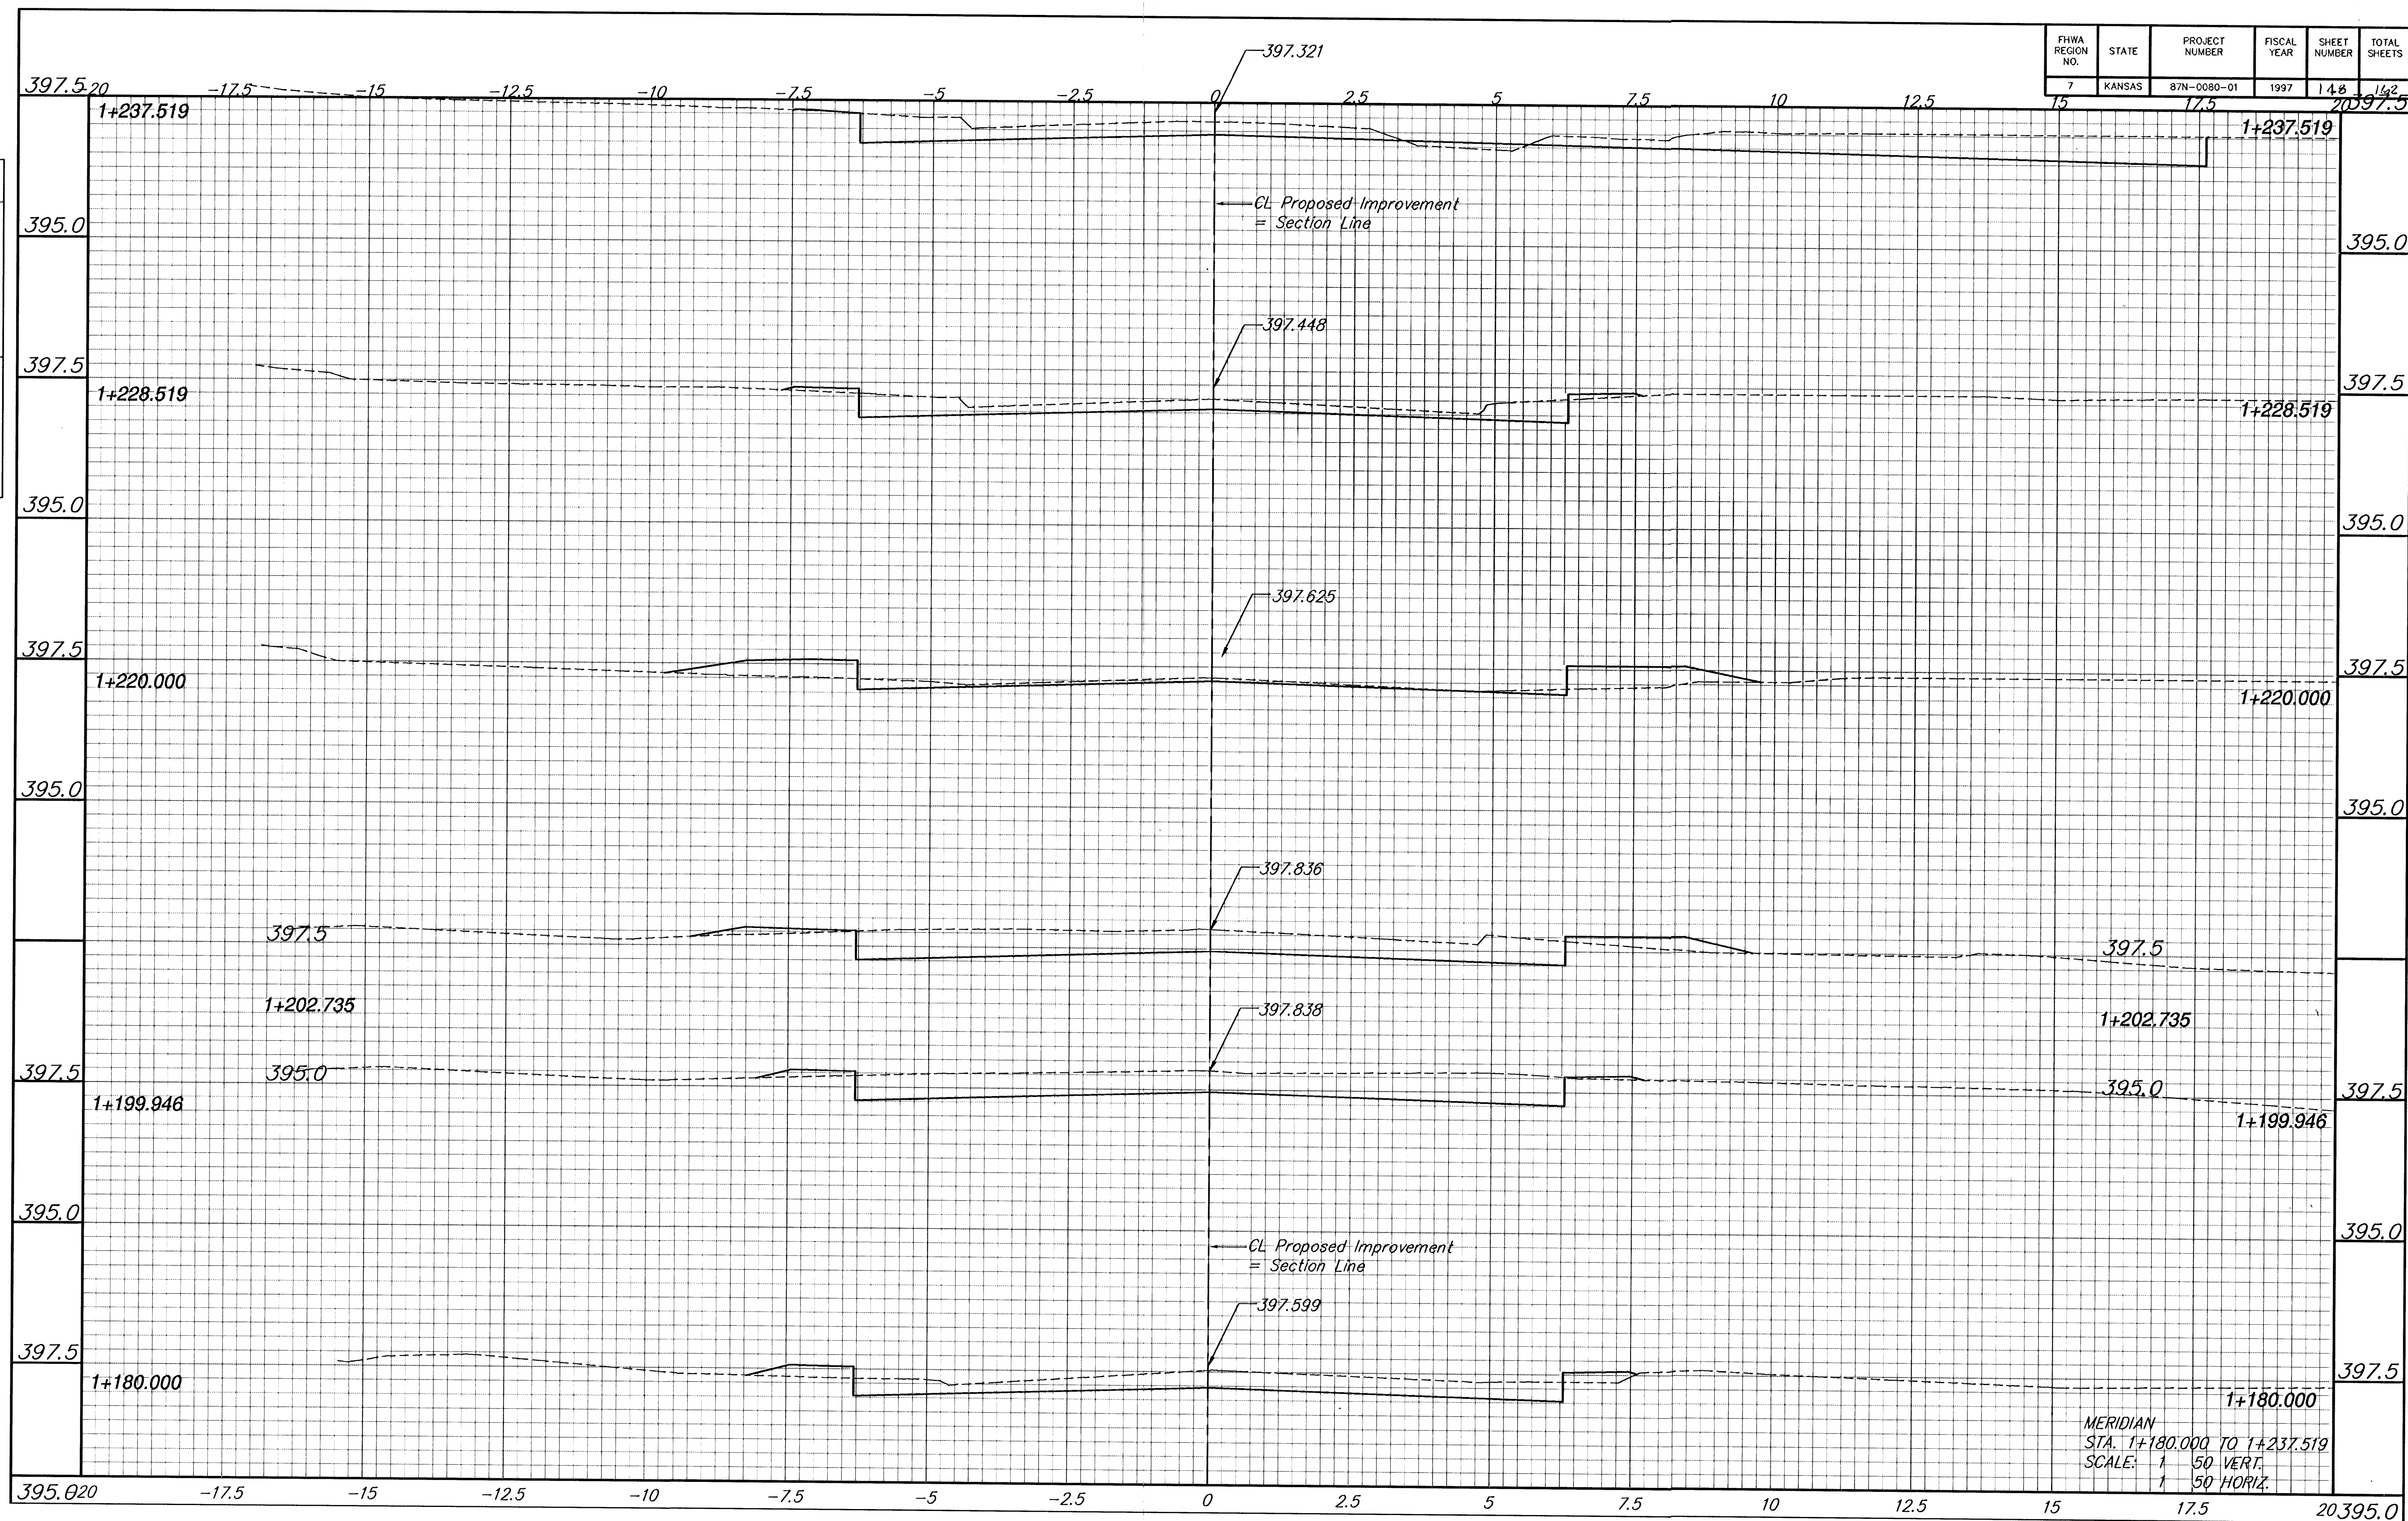

MERIDIAN
 STA. 1+180.000 TO 1+237.519
 SCALE: 1 50 VERT.
 1 50 HORIZ.