
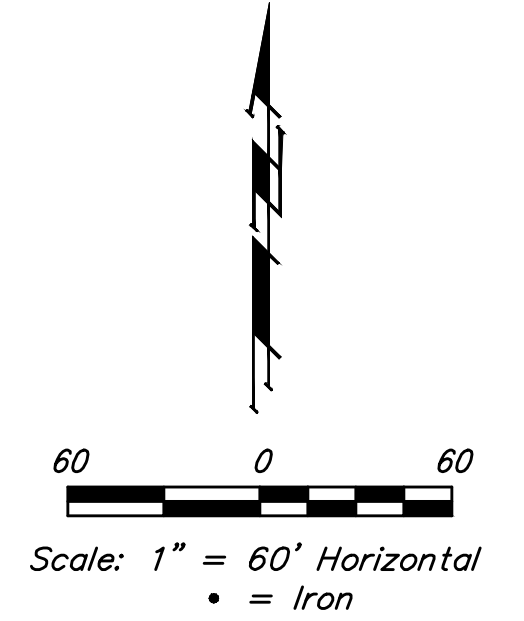


BENCHMARKS
 BM #1: City of Wichita Benchmark Disk at South End of Hubguard on the SW Cor. of R.C.B.C., West Side of Rock Road, 706' North-Northwest of the Northwest Corner, of Lot 44, Block A, Rocky Ford Add. Elev. = 1367.92 NAVD88

BM #2: "□" on Fence Footing under warning US Airforce Installation Sign West of Rock Road, 400' N. of W 1/4 Cor. Elev. = 1377.45 NAVD88

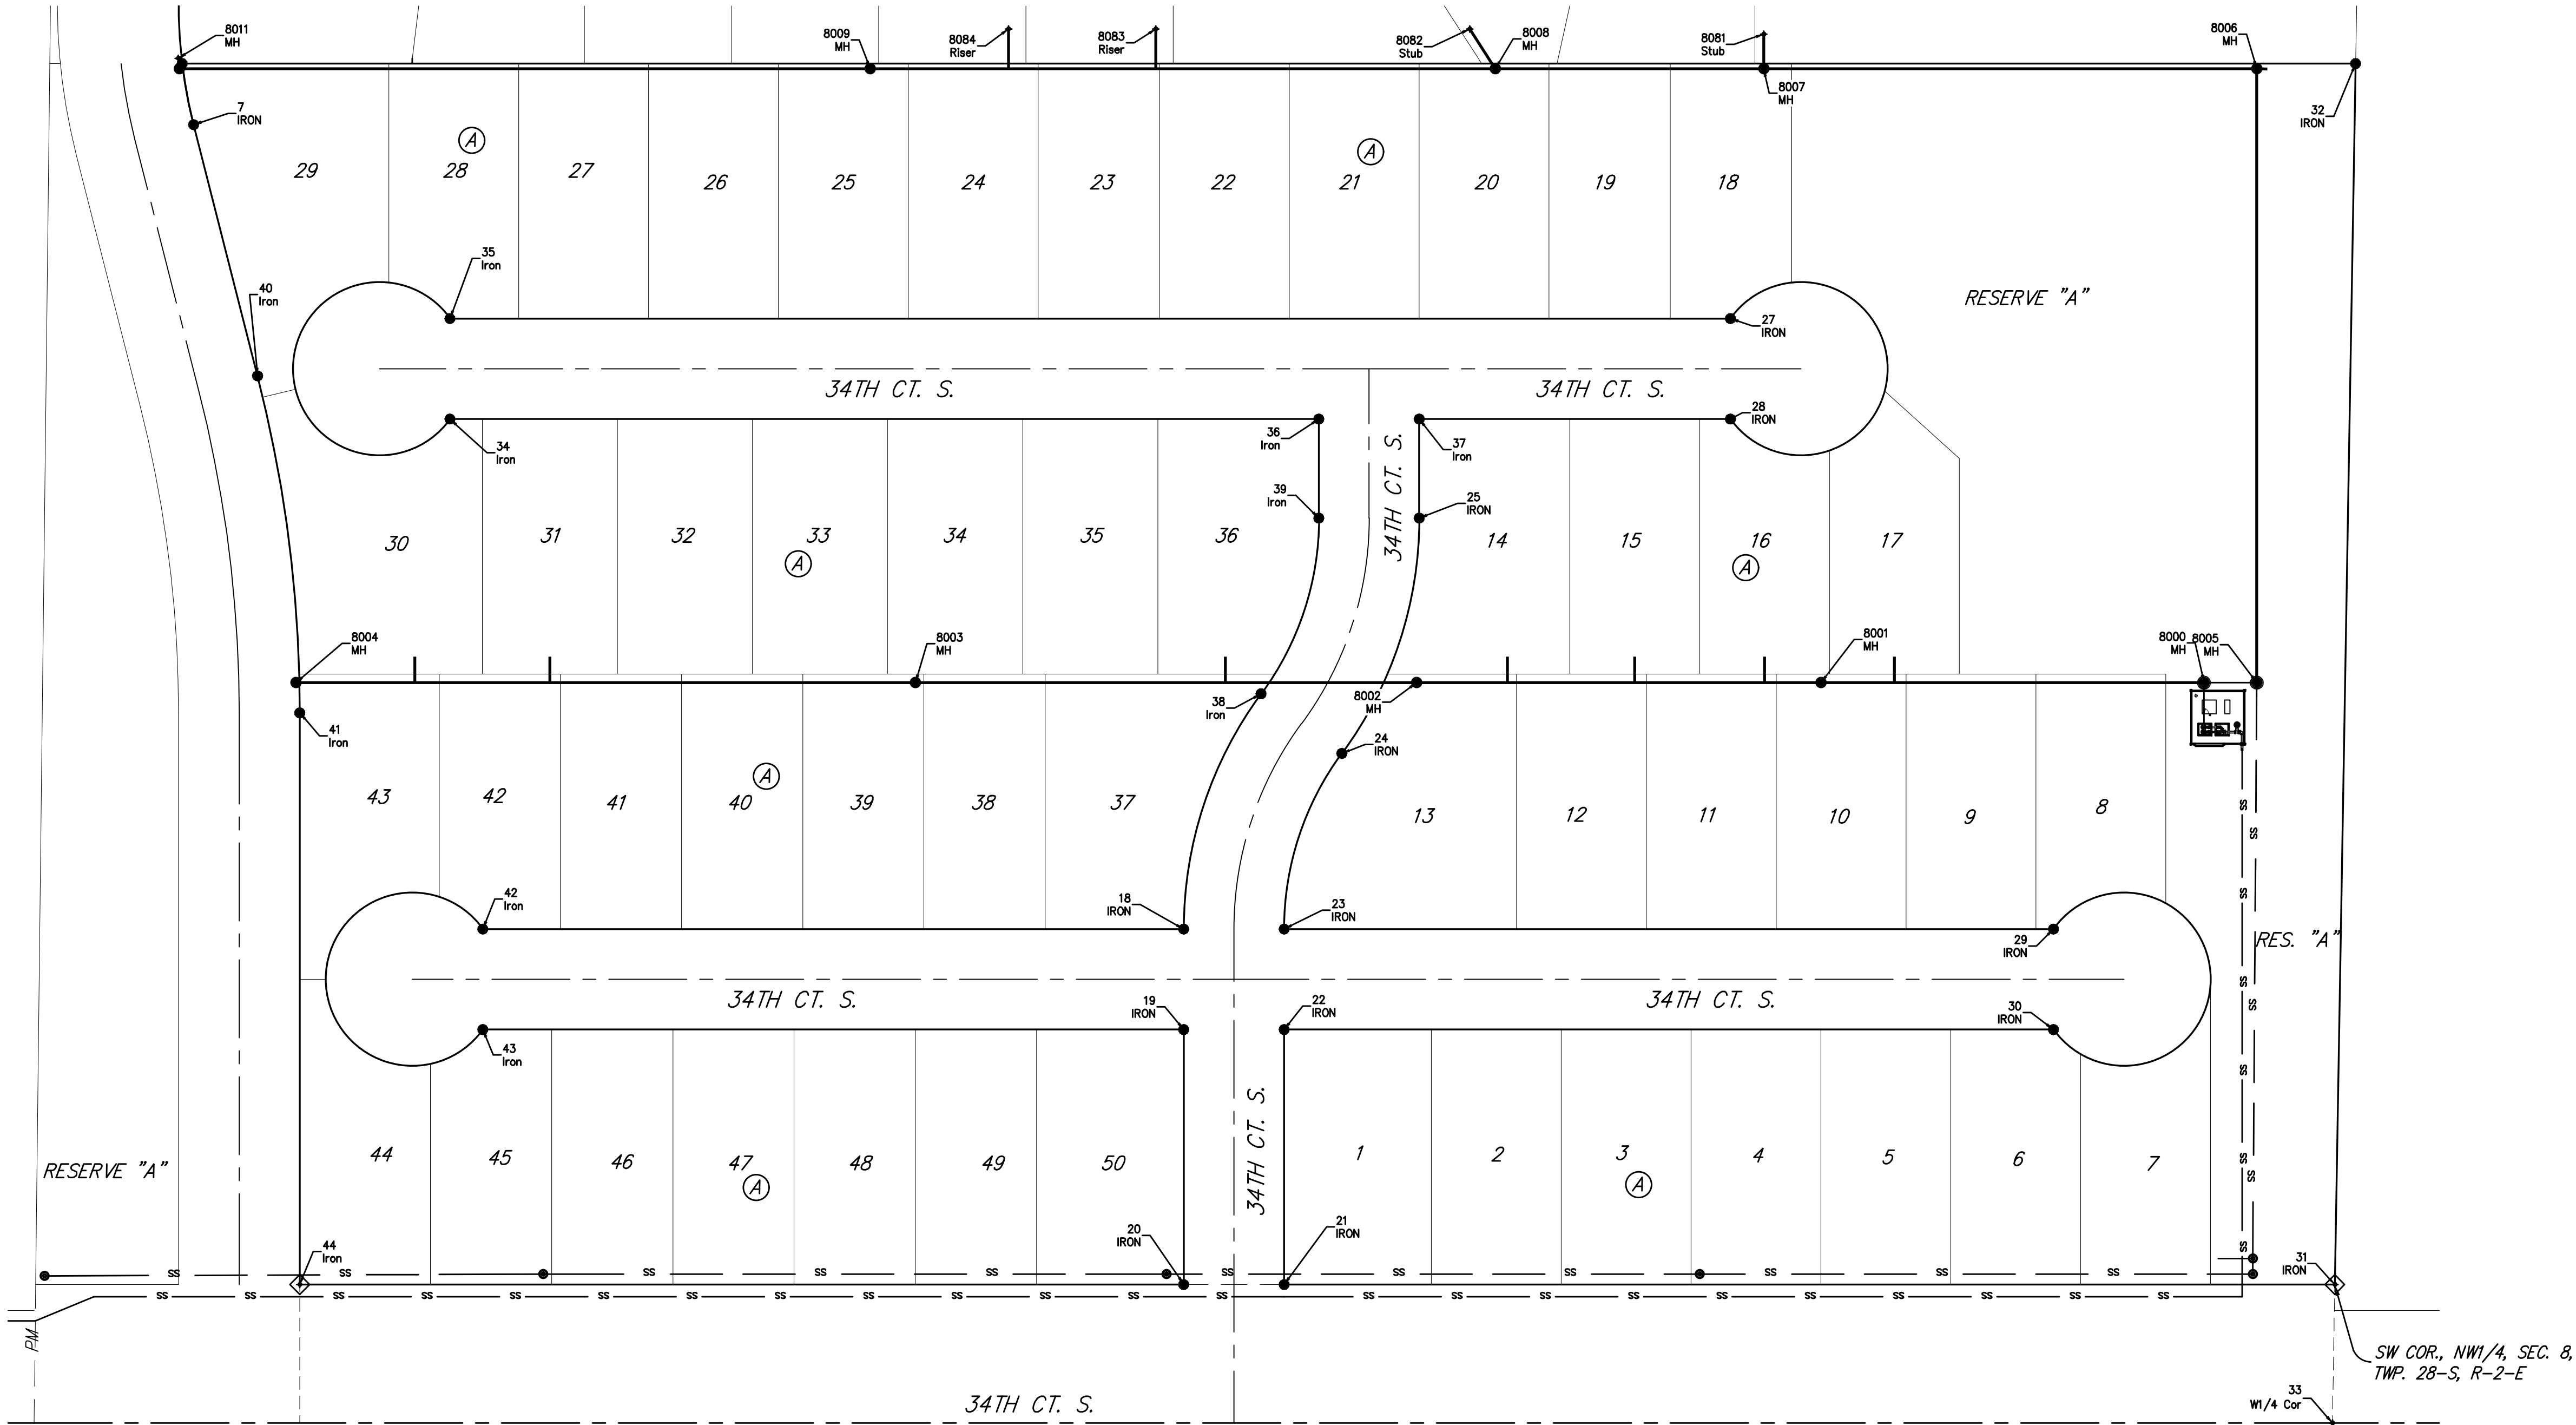

Point #	Northing	Easting	Description
7	21235.17	10749.73	IRON
18	20663.39	10285.25	IRON
19	20663.39	10227.25	IRON
20	20663.39	10080.00	IRON
21	20605.39	10080.00	IRON
22	20605.39	10227.25	IRON
23	20605.39	10285.25	IRON
24	20572.05	10386.70	IRON
25	20527.39	10522.56	IRON
27	20347.67	10637.75	IRON
28	20347.67	10579.75	IRON
29	20161.12	10285.25	IRON
30	20161.12	10227.25	IRON
31	19998.63	10080.00	IRON
32	19986.60	10785.00	IRON
33	20000.00	10000.00	W1/4 Cor
34	21087.18	10579.75	Iron
35	21087.18	10637.75	Iron
36	20585.39	10579.75	Iron
37	20527.39	10579.75	Iron

Point #	Northing	Easting	Description
38	20618.74	10421.11	Iron
39	20585.39	10522.56	Iron
40	21198.26	10604.68	Iron
41	21173.89	10410.11	Iron
42	21068.16	10285.25	Iron
43	21068.16	10227.25	Iron
44	21173.89	10080.00	Iron

Point #	Northing	Easting	Description
8000	20074.17	10427.50	MH
8001	20285.39	10427.50	MH
8002	20528.96	10427.50	MH
8003	20818.39	10427.50	MH
8004	21176.09	10427.50	MH
8005	20043.66	10427.50	MH
8006	20043.66	10782.00	MH
8007	20328.46	10782.00	MH
8008	20483.44	10782.00	MH
8009	20844.49	10782.00	MH
8011	21244.15	10788.00	MH
8081	20328.46	10802.00	Stub
8082	20498.26	10805.00	Stub
8083	20679.49	10805.00	Riser
8084	20764.49	10805.00	Riser



Baughman Rocky Road Addition - Phase I
 COORDINATE SHEET
 Sanitary Sewer Improvements

Baughman Company, P.A. 315 Ellis St. Wichita, KS 67211 P 316-262-7271 F 316-262-0149
 ENGINEERING | SURVEYING | PLANNING | LANDSCAPE ARCHITECTURE

PROJECT NUMBER 468-84466	DESIGN AEG	DRAWN DHL
REVISIONS:	APPROVED	DATE 10/16/17
	SCALE Noted	SHEET 15 OF 16

I:\Projects\Rocky Ford Addition_16-06-P207\Engineering\Phase I\SS_1611-E594\SS Plans\dog