


BY	DATE
REFERENCES NOTED	REFERENCES CHECKED

FHWA REGION NO.	STATE	PROJECT NUMBER	FISCAL YEAR	SHEET NUMBER	TOTAL SHEETS
7	KANSAS	87N-0080-01	1997	155	162
15		17.5		20	

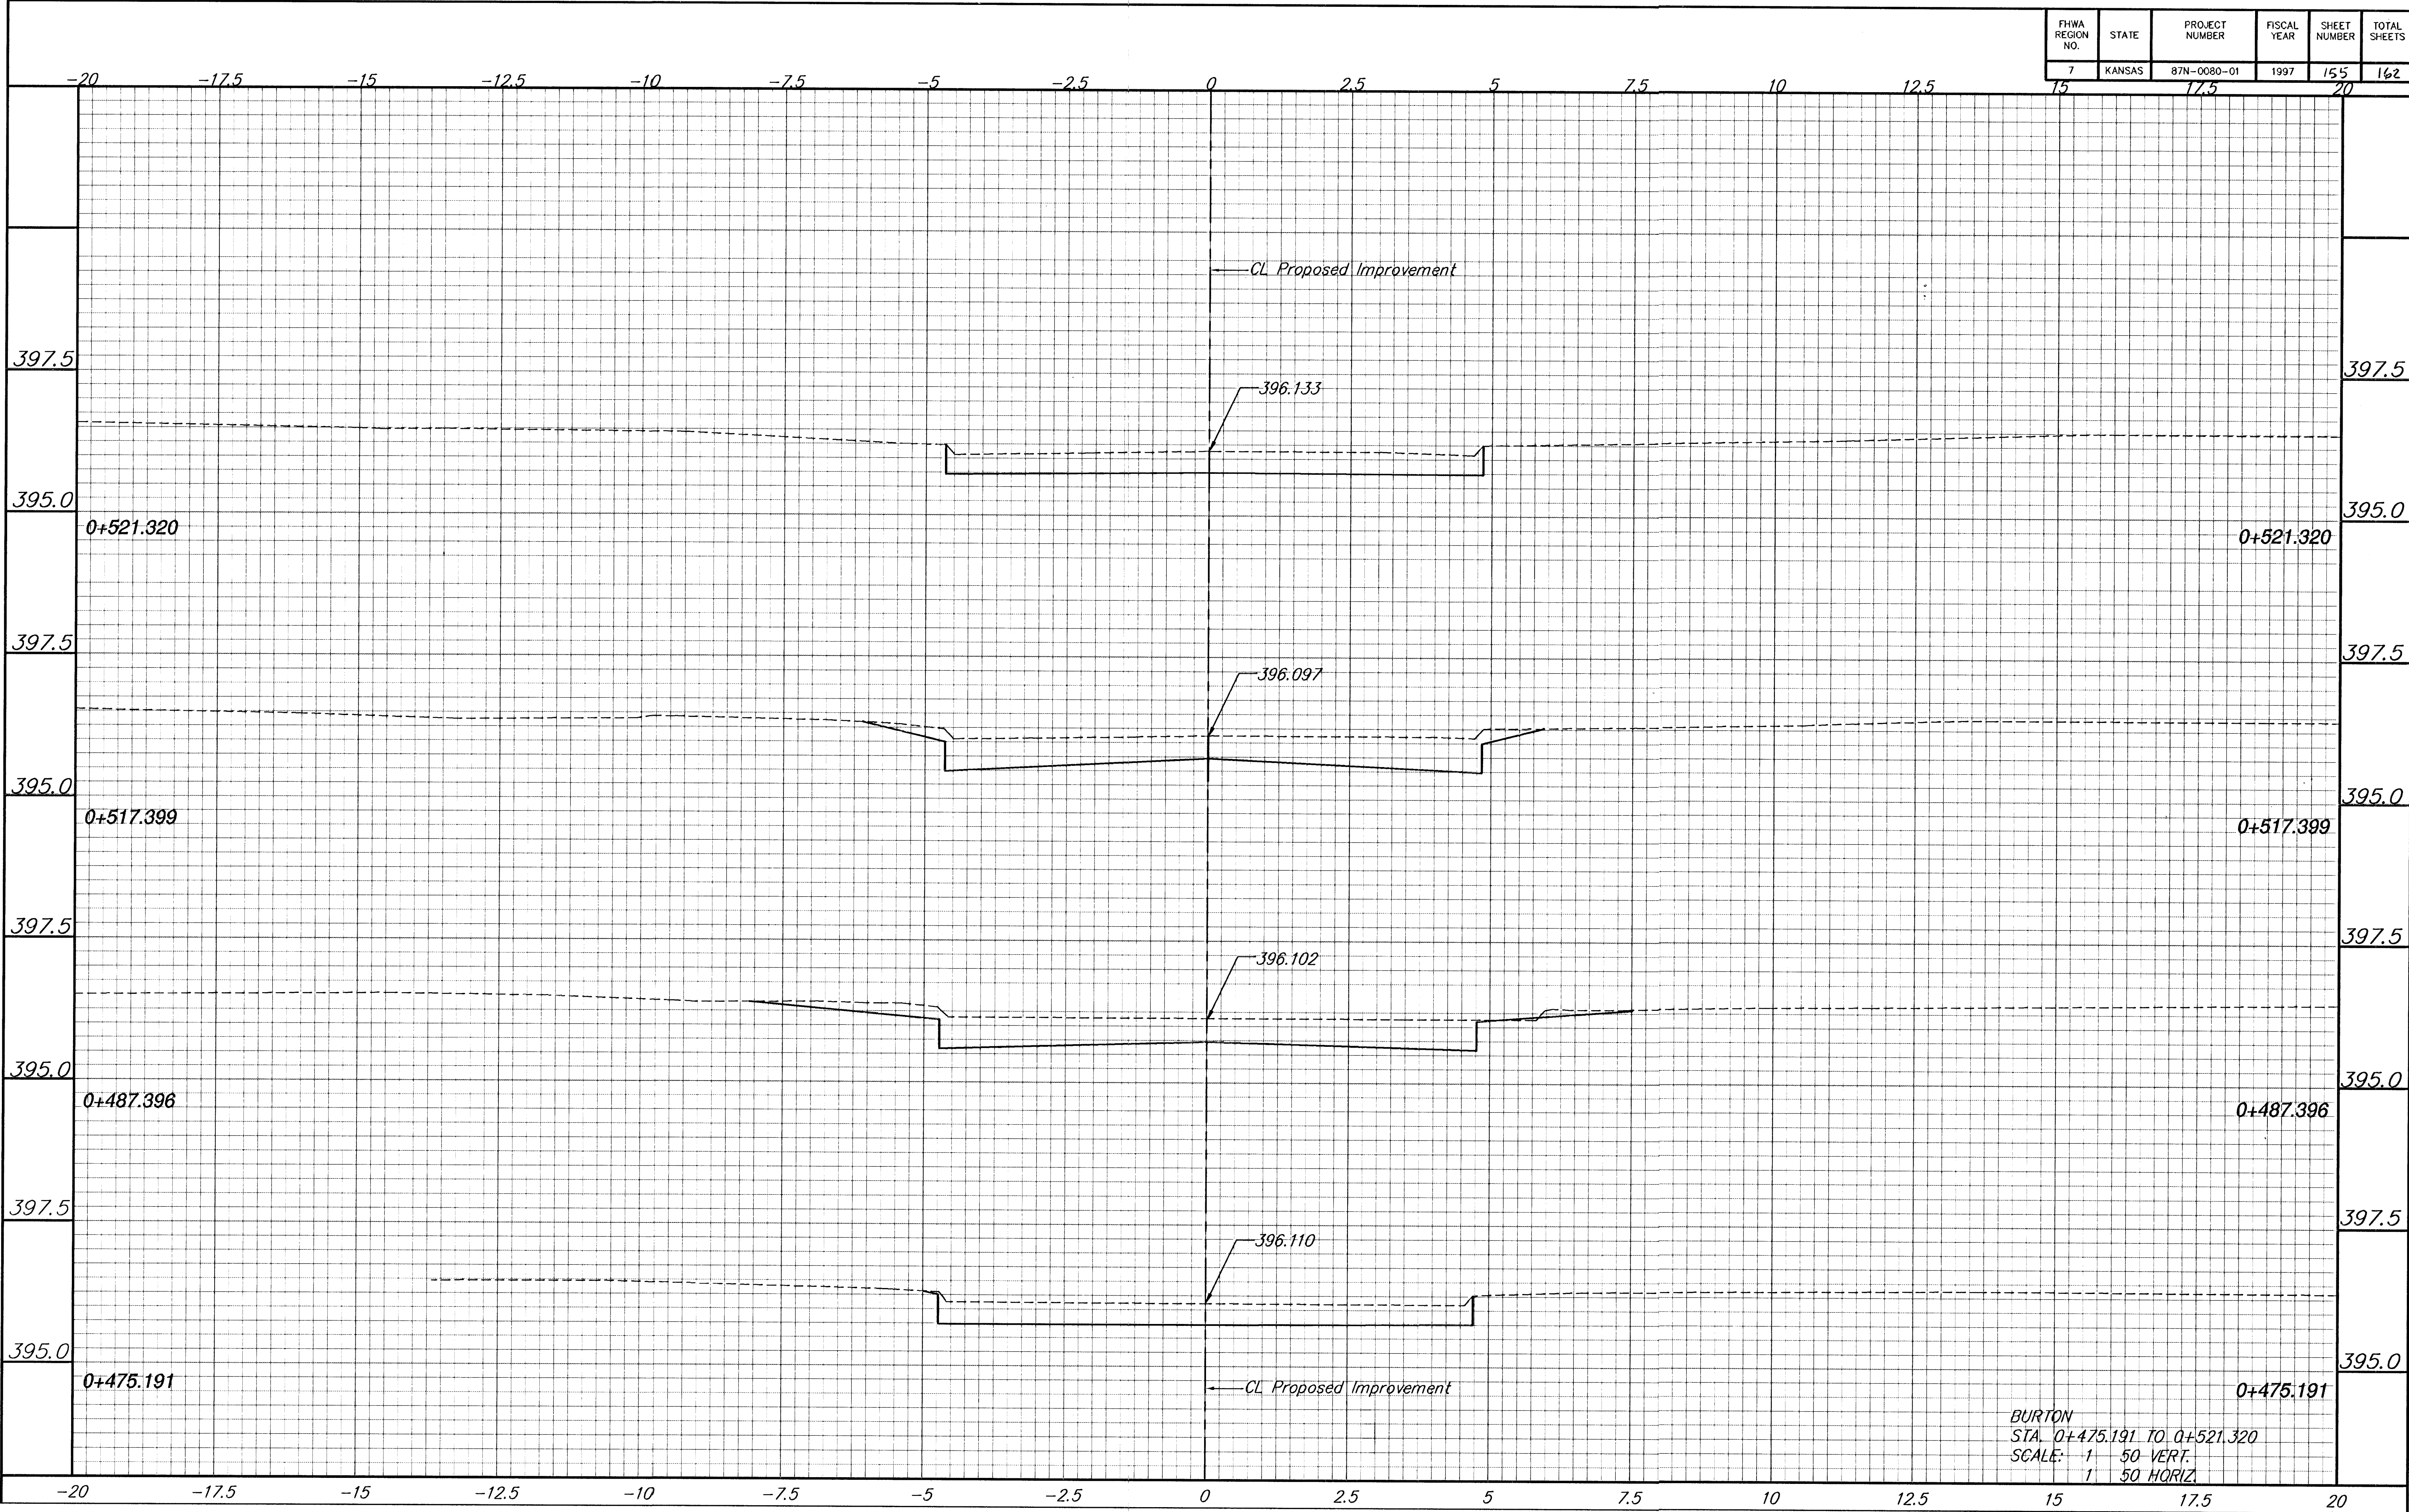

BURTON
STA. 0+475.191 TO 0+521.320
SCALE: 1" = 50' VERT.
1" = 50' HORIZ.