


FHWA REGION NO.	STATE	PROJECT NUMBER	FISCAL YEAR	SHEET NUMBER	TOTAL SHEETS
7	KANSAS	87N-0080-01	1997	157	162

DATE	
BY	
REFERENCES NOTED	
REFERENCES CHECKED	

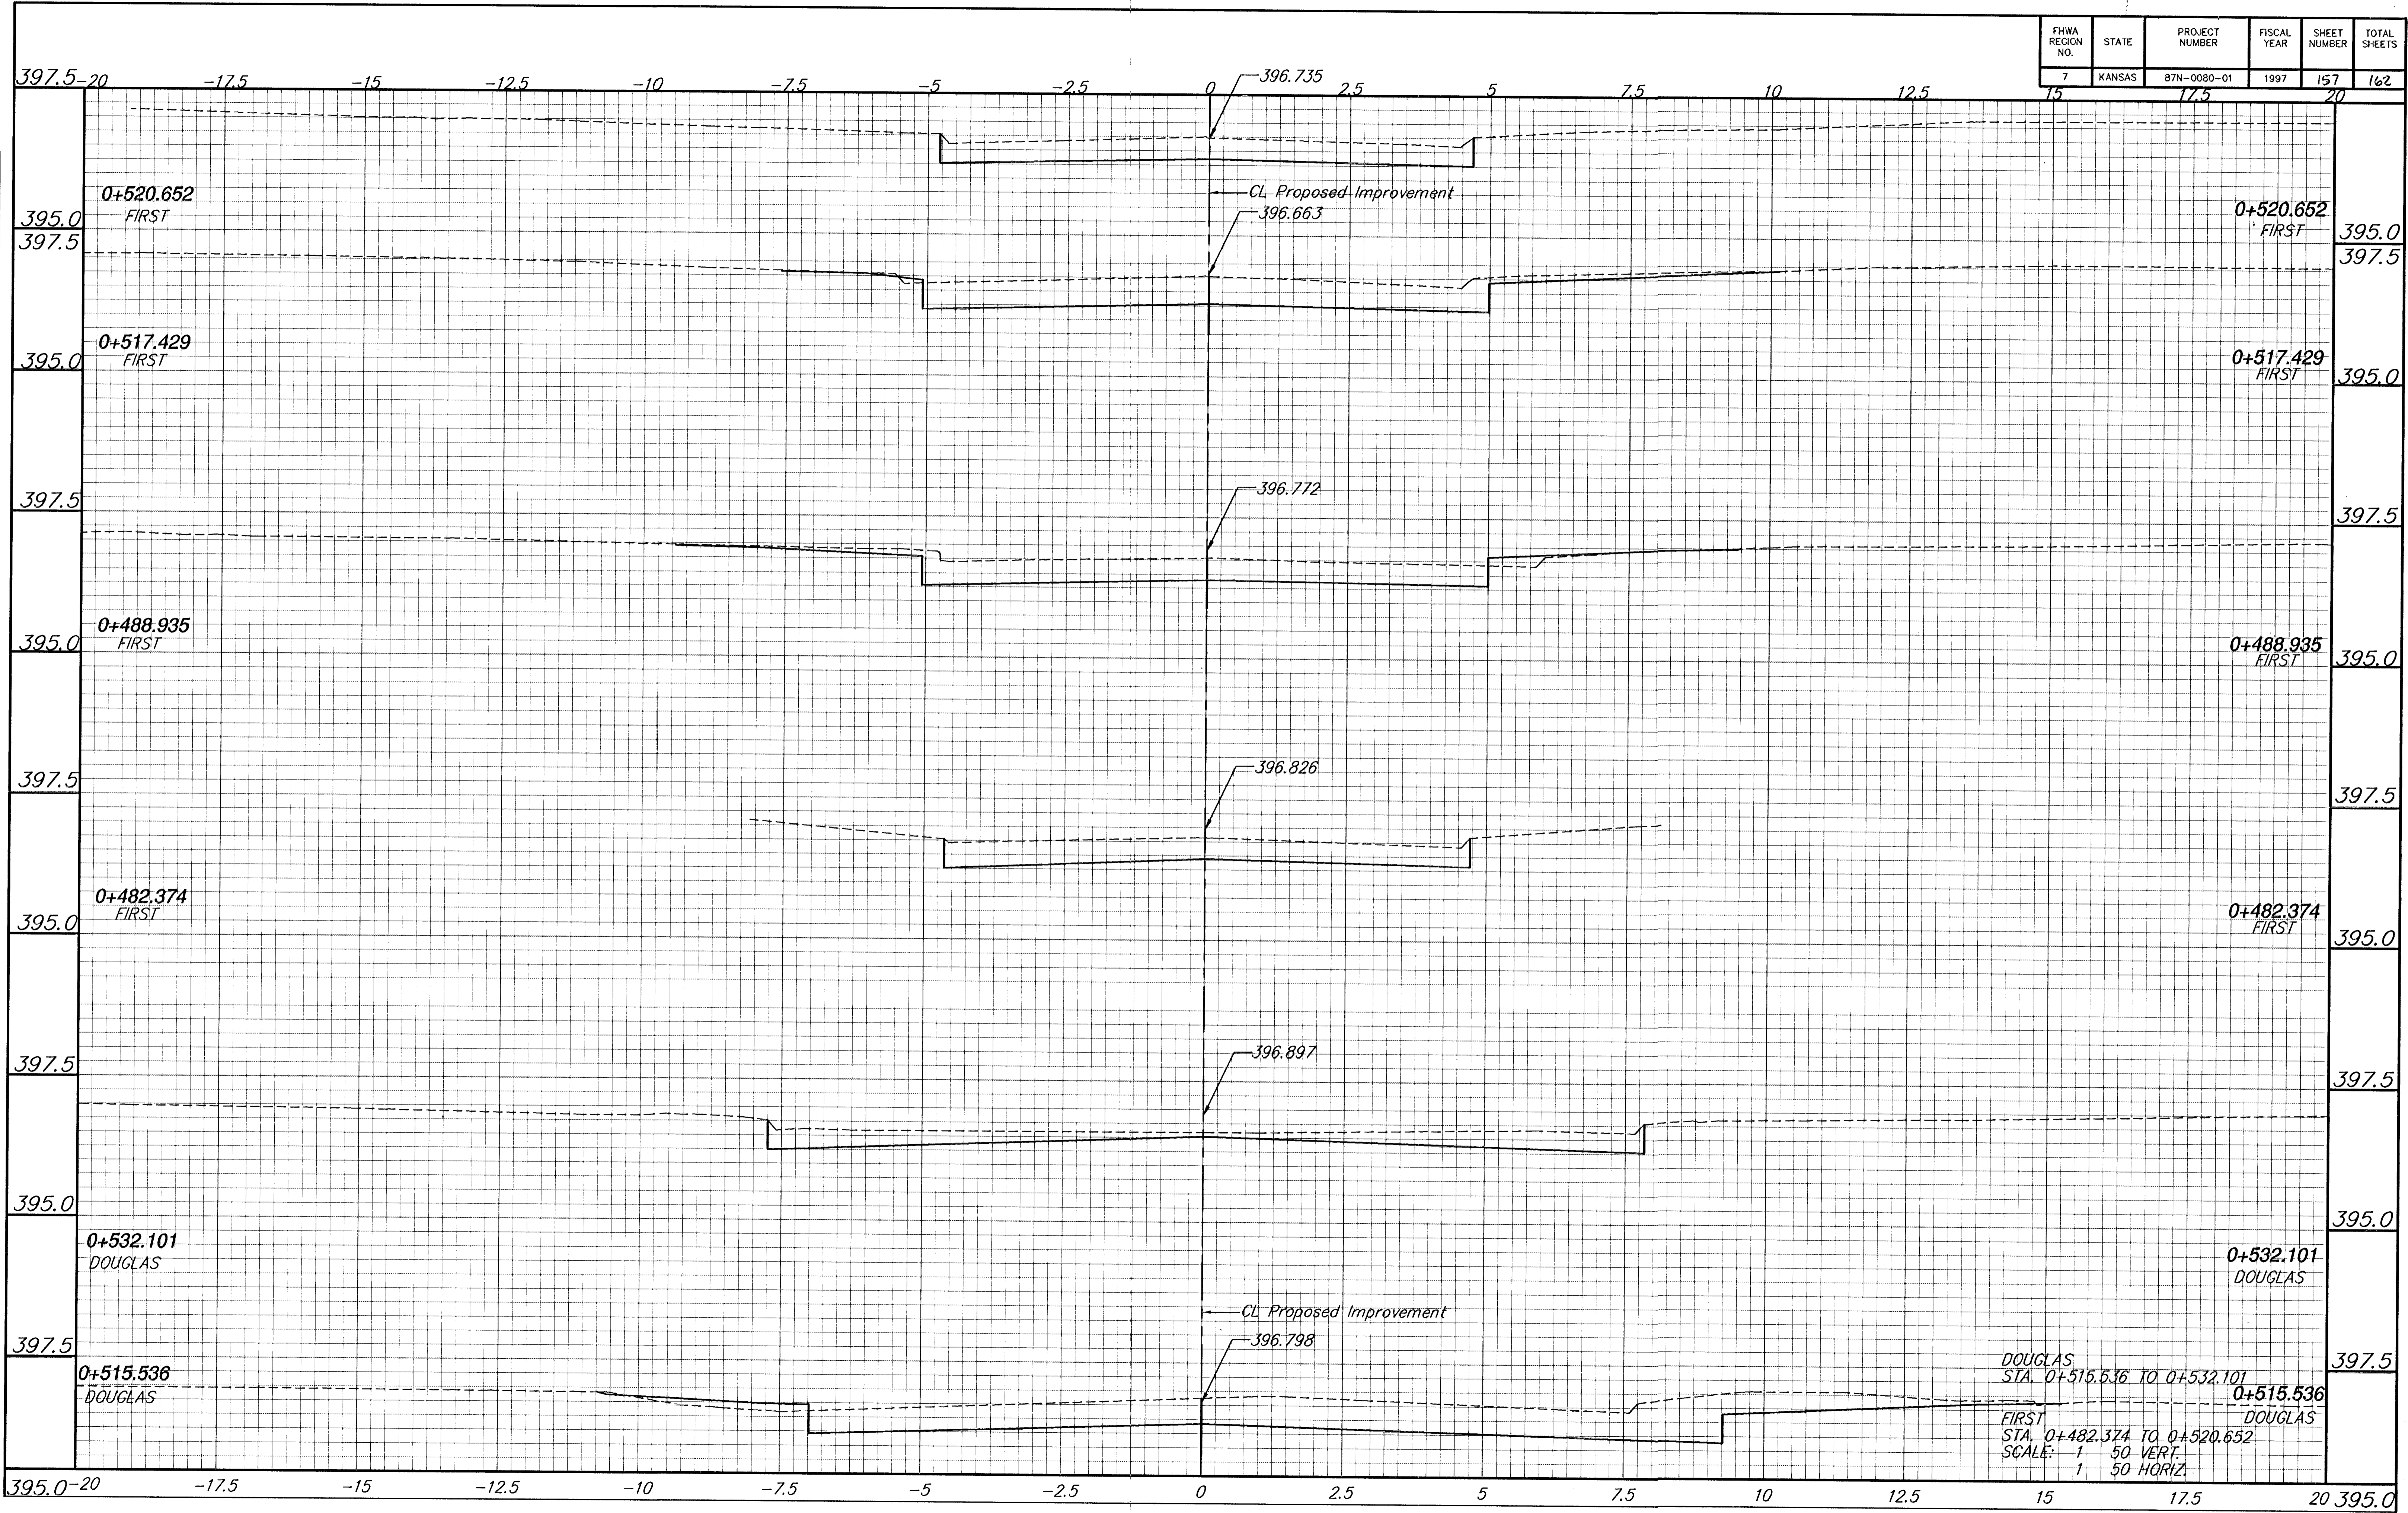

DOUGLAS
 STA. 0+515.536 TO 0+532.101
 FIRST
 STA. 0+482.374 TO 0+520.652
 SCALE: 1" = 50' VERT.
 1" = 50' HORIZ.