


DATE	BY
REFERENCES NOTED	REFERENCES CHECKED

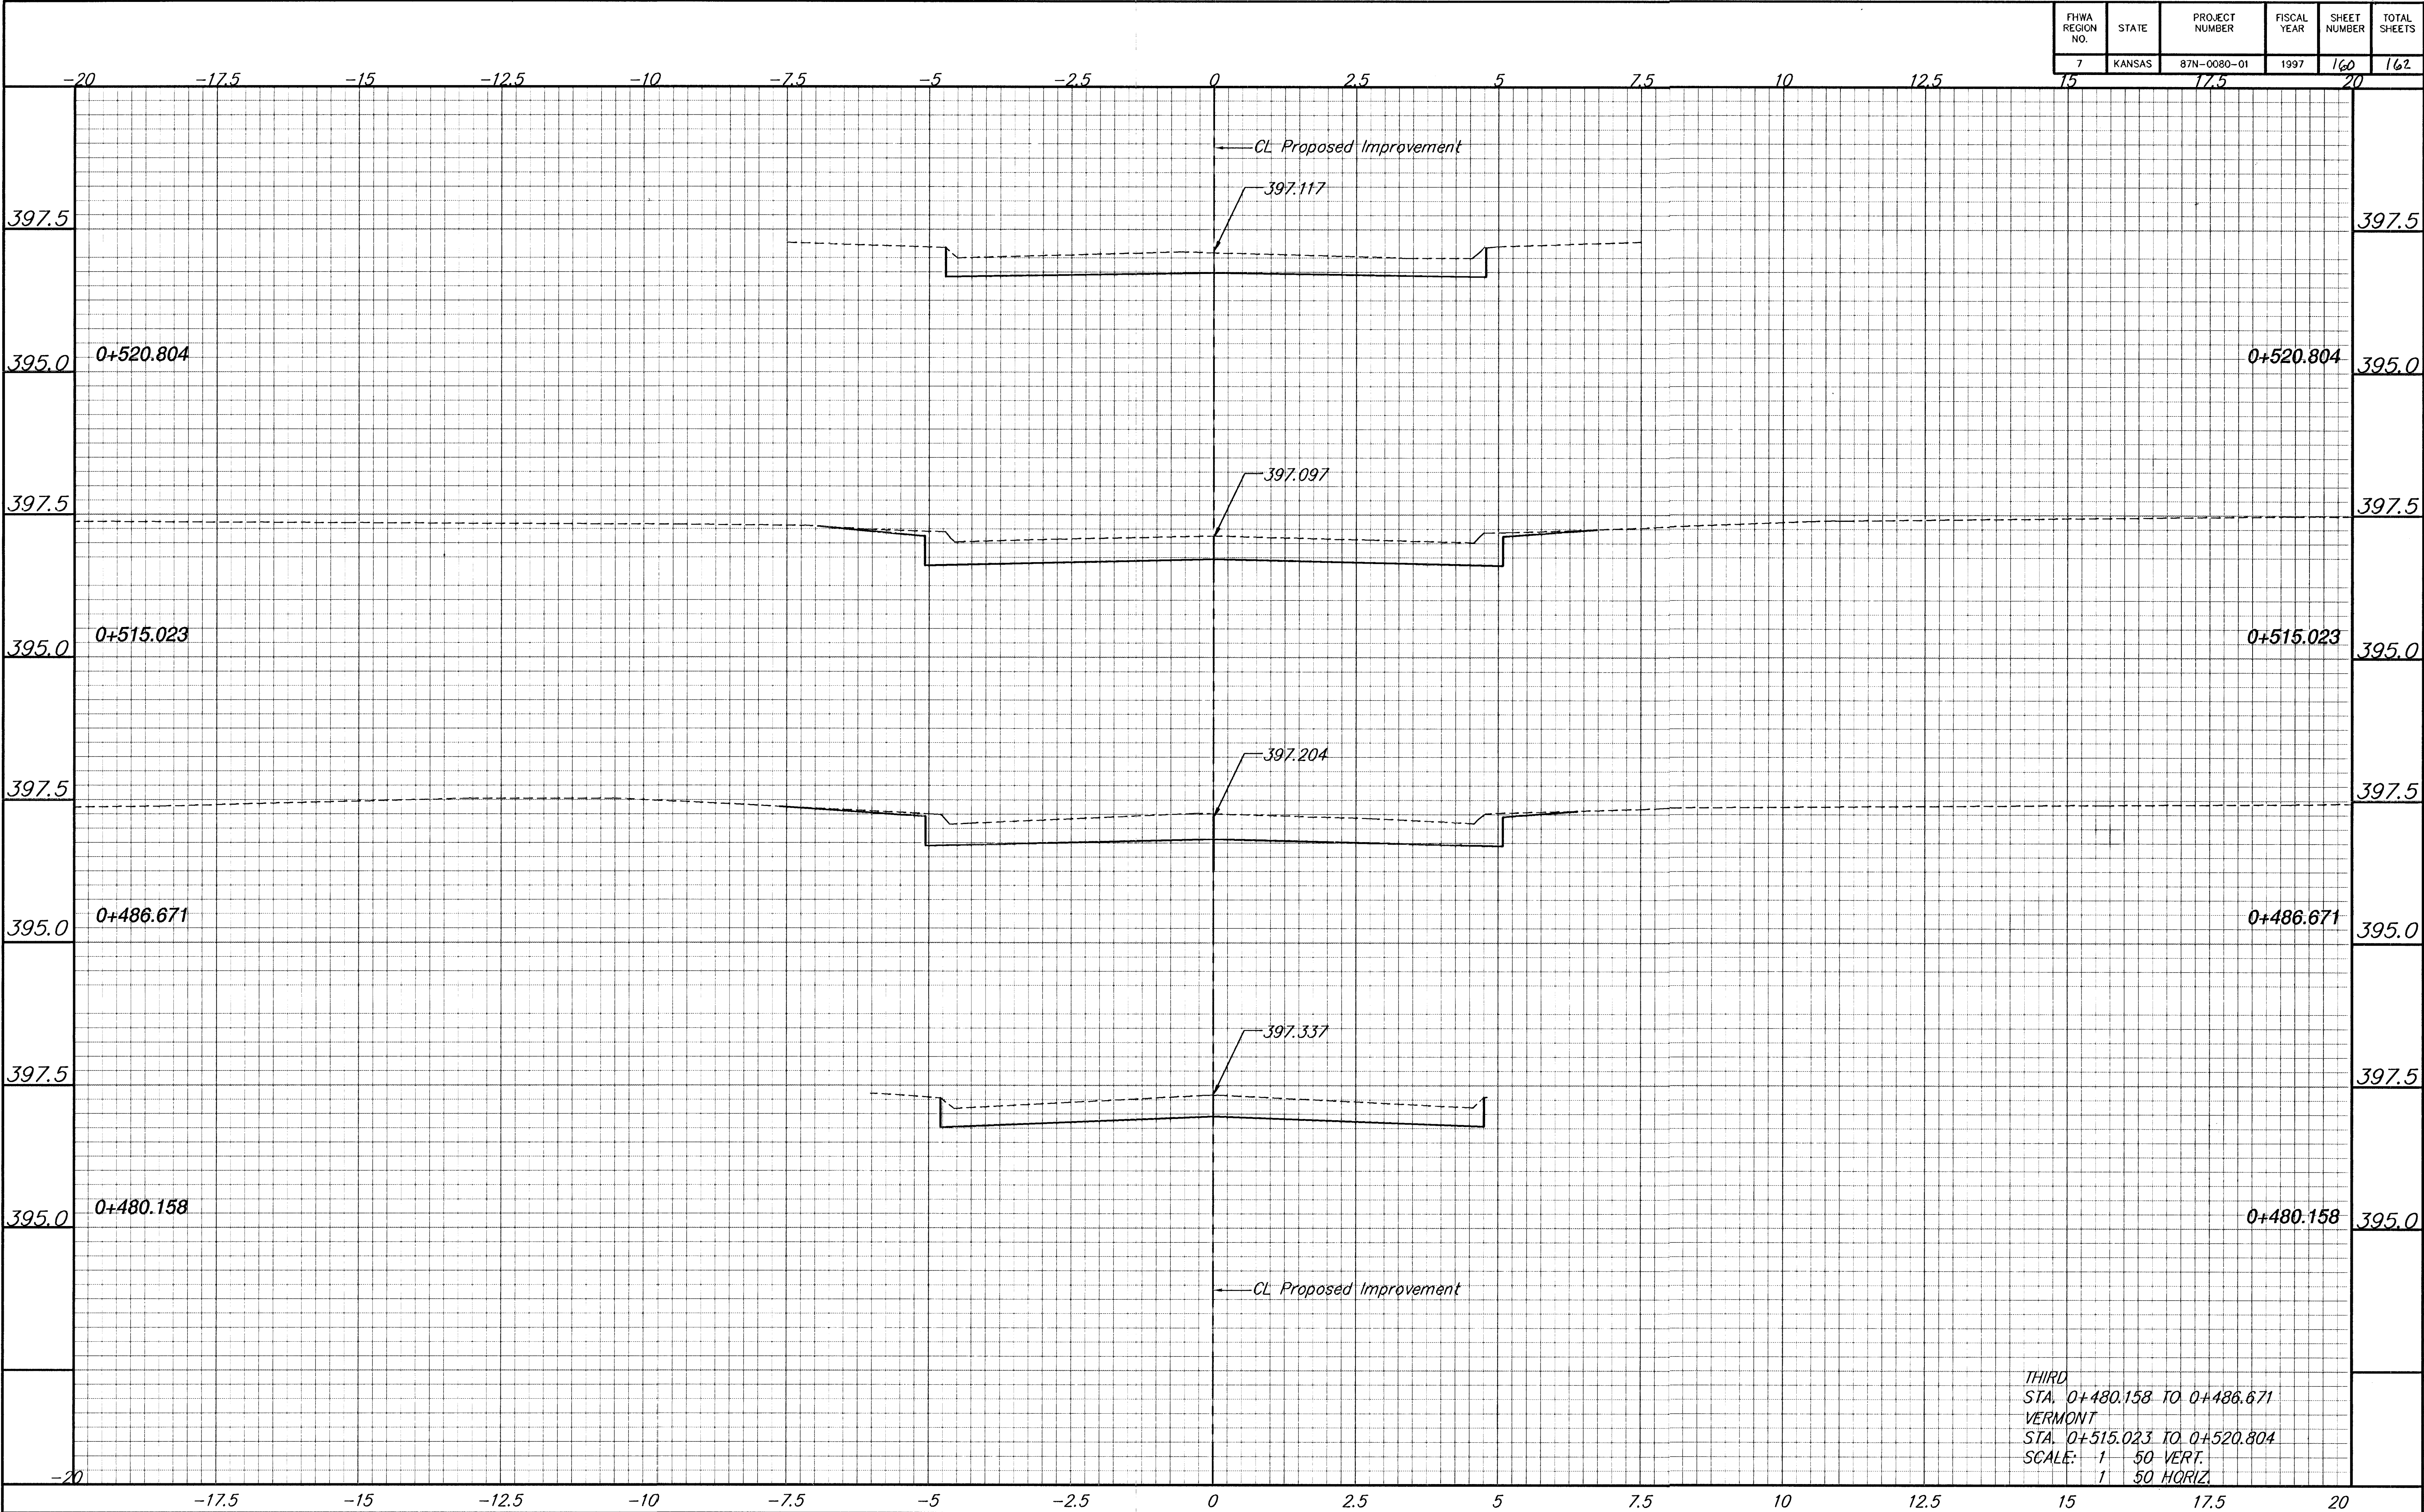

THIRD
 STA. 0+480.158 TO 0+486.671
 VERMONT
 STA. 0+515.023 TO 0+520.804
 SCALE: 1" = 50' VERT.
 1" = 50' HORIZ.