


DATE	
BY	
REFERENCES NOTED	
REFERENCES CHECKED	

FHWA REGION NO.	STATE	PROJECT NUMBER	FISCAL YEAR	SHEET NUMBER	TOTAL SHEETS
7	KANSAS	87N-0080-01	1997	161	162

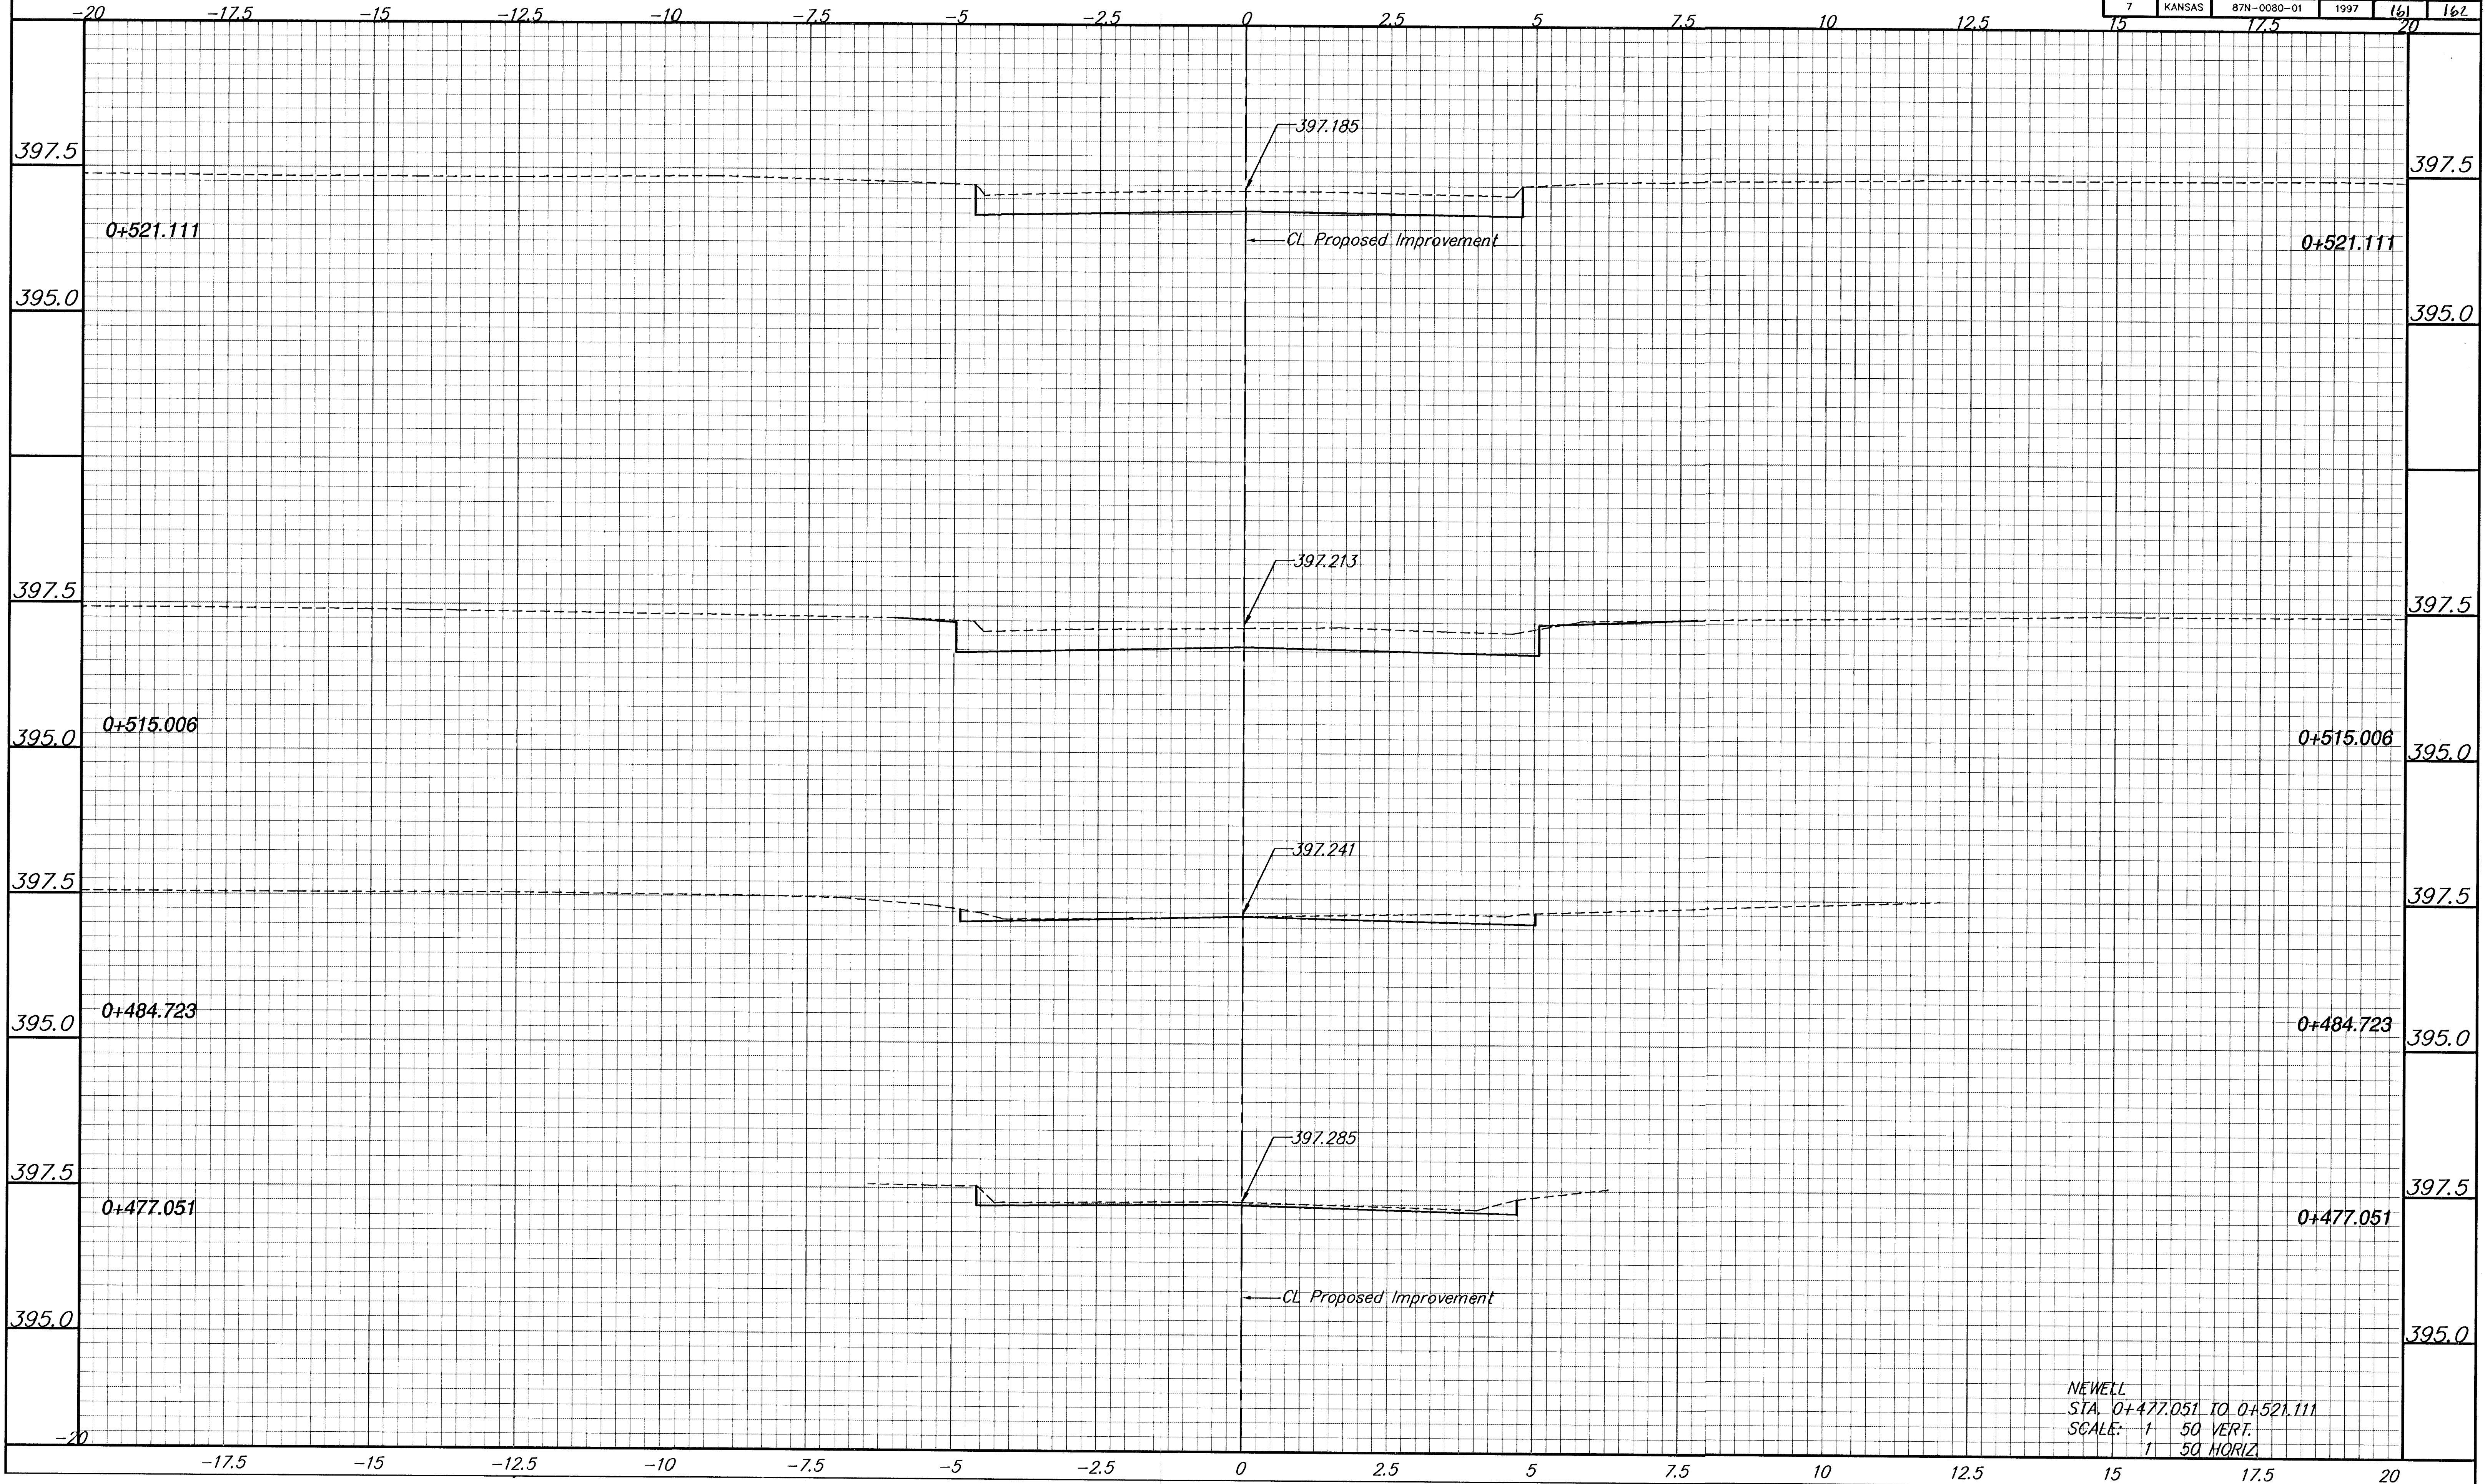

NEWELL
 STA. 0+477.051 TO 0+521.111
 SCALE: 1" = 50' VERT.
 1" = 50' HORIZ.