


DATE	
BY	
REFERENCES NOTED	
REFERENCES CHECKED	

ADJUST VALVE BOX, FIRE HYDRANT & WTR. METER					
STATION	OFFSET (m)	DESCRIPTION	EXIST. ELEV.	PROP. ELEV.	REMARKS
3+255.0	11.6 LT.	WV	51.25	51.40	
3+310.0	12.4 LT.	SSMH	51.65	51.55	
3+363.9	12.4 LT.	SSMH	51.95	51.87	

FHWA REG. NO.	STATE	PROJECT NO.	YEAR	SHEET NO.	TOTAL SHEETS
7	KANSAS	STP-N012(901)	1999	4	131

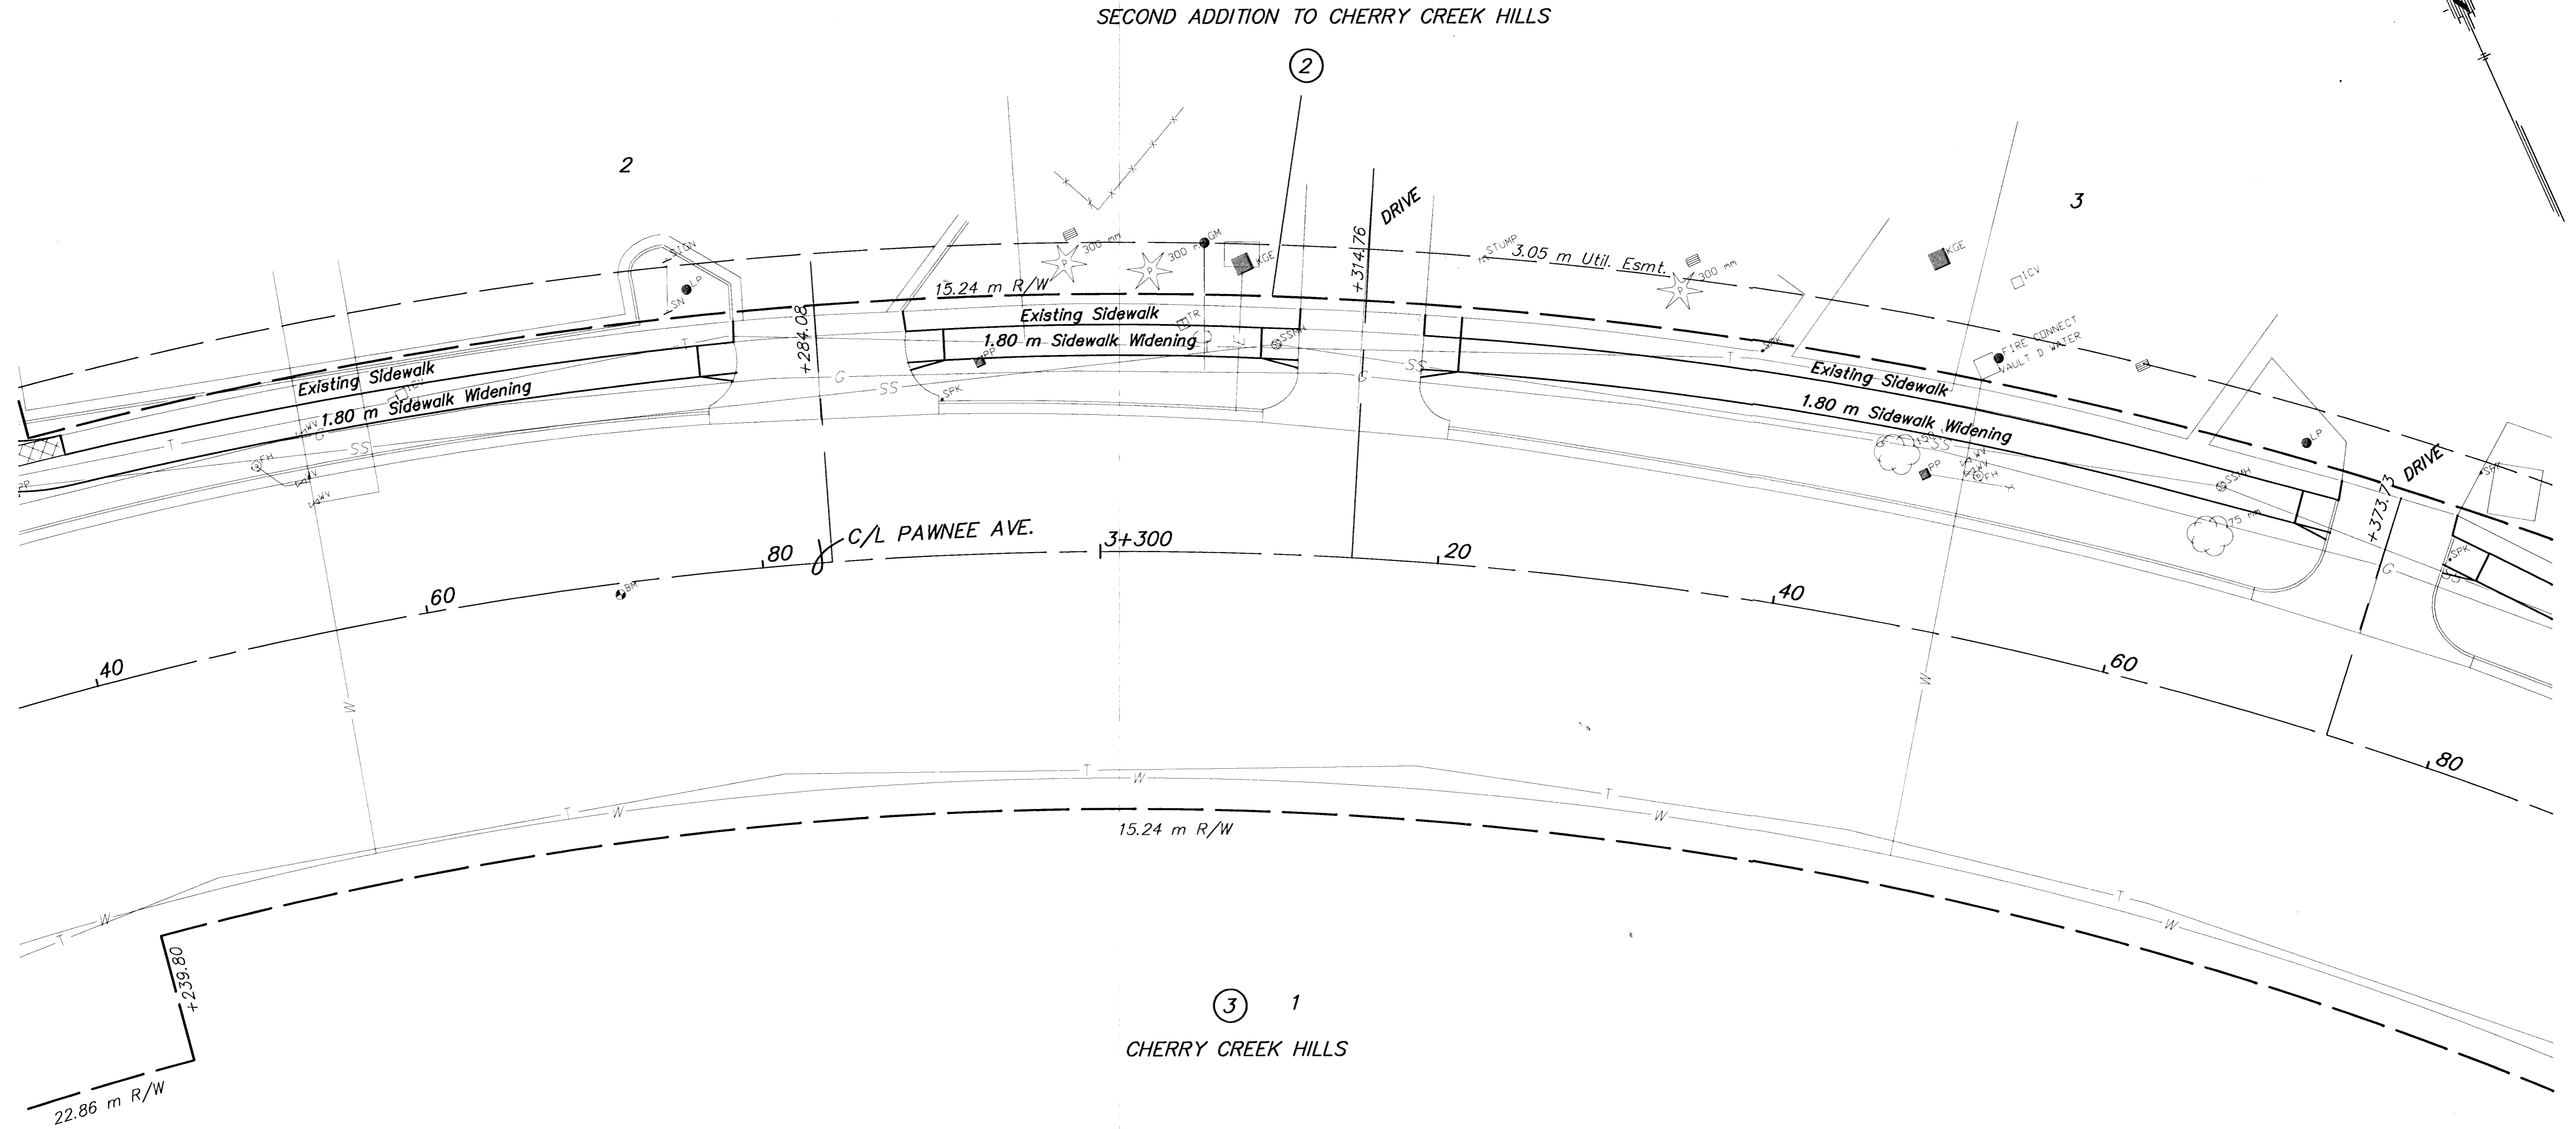

BM #7 Square Cut on TC on E. end of traffic island. 0.67 M. Rt. of Pawnee C/L. Sta. 3+271.42 Elev.=51.757

- UTILITY OWNERS**
- TV - Cox Communications (316)262-4270
  - P1 - 12" Williams Natural Gas 1-800-324-9696
  - P2 - 20" Williams Natural Gas 1-800-324-9696
  - P3 - 4" Raytheon Aircraft (316)676-6867
  - P4 - 4" Raytheon Aircraft (316)676-6867
  - P5 - 18" Williams Natural Gas 1-800-324-9696
  - P6 - 6" Conoco Pipe Line Co. 1-800-231-2551
  - G - 6" Kansas Gas Service (316)832-3168
  - E - KGE (316)261-6944
  - SS - City of Wichita Water & Sewer Dept. (316)262-6000
  - SWS - City of Wichita Water & Sewer Dept. (316)262-6000
  - T - Southwestern Bell Telephone Co. 1-800-734-7590
  - W - 16" City of Wichita Water & Sewer Dept. (316)262-6000

**Legend**  
 Pavement, Median, Driveway and/or Sidewalk Removal

2				
1				
NO.	DATE	REVISIONS	BY	APP'D
KANSAS DEPARTMENT OF TRANSPORTATION				
<b>PAWNEE AVE.</b>				
<b>STA. 3+240 TO STA. 3+380</b>				
PROJ. NO. 87 STP-N-0129-01				
<b>MKEC ENGINEERING CONSULTANTS, INC.</b>				
WICHITA, KANSAS				
DESIGNED BY:	JTC	CHECKED BY:	GJA	
DRAWN BY:	GJR,MLW	DATE:	JUNE 1999	SHEET 4 OF 131

G:\CIVIL\PAWNEE\WEBB\9817\PAW\9817\E2.DWG

G:\CIVIL\PAWNEE\WEBB\9817\PAW\9817\E2.DWG Thu Jul 13 14:41:46 2000