


FHWA REG. NO.	STATE	PROJECT NO.	YEAR	SHEET NO.	TOTAL SHEETS
7	KANSAS	STP-N012(901)	1999	9	131

See Sheet 17 for Earthwork Balance  
 TO STA. 3+835.56 ← → TO STA. 5+245.71

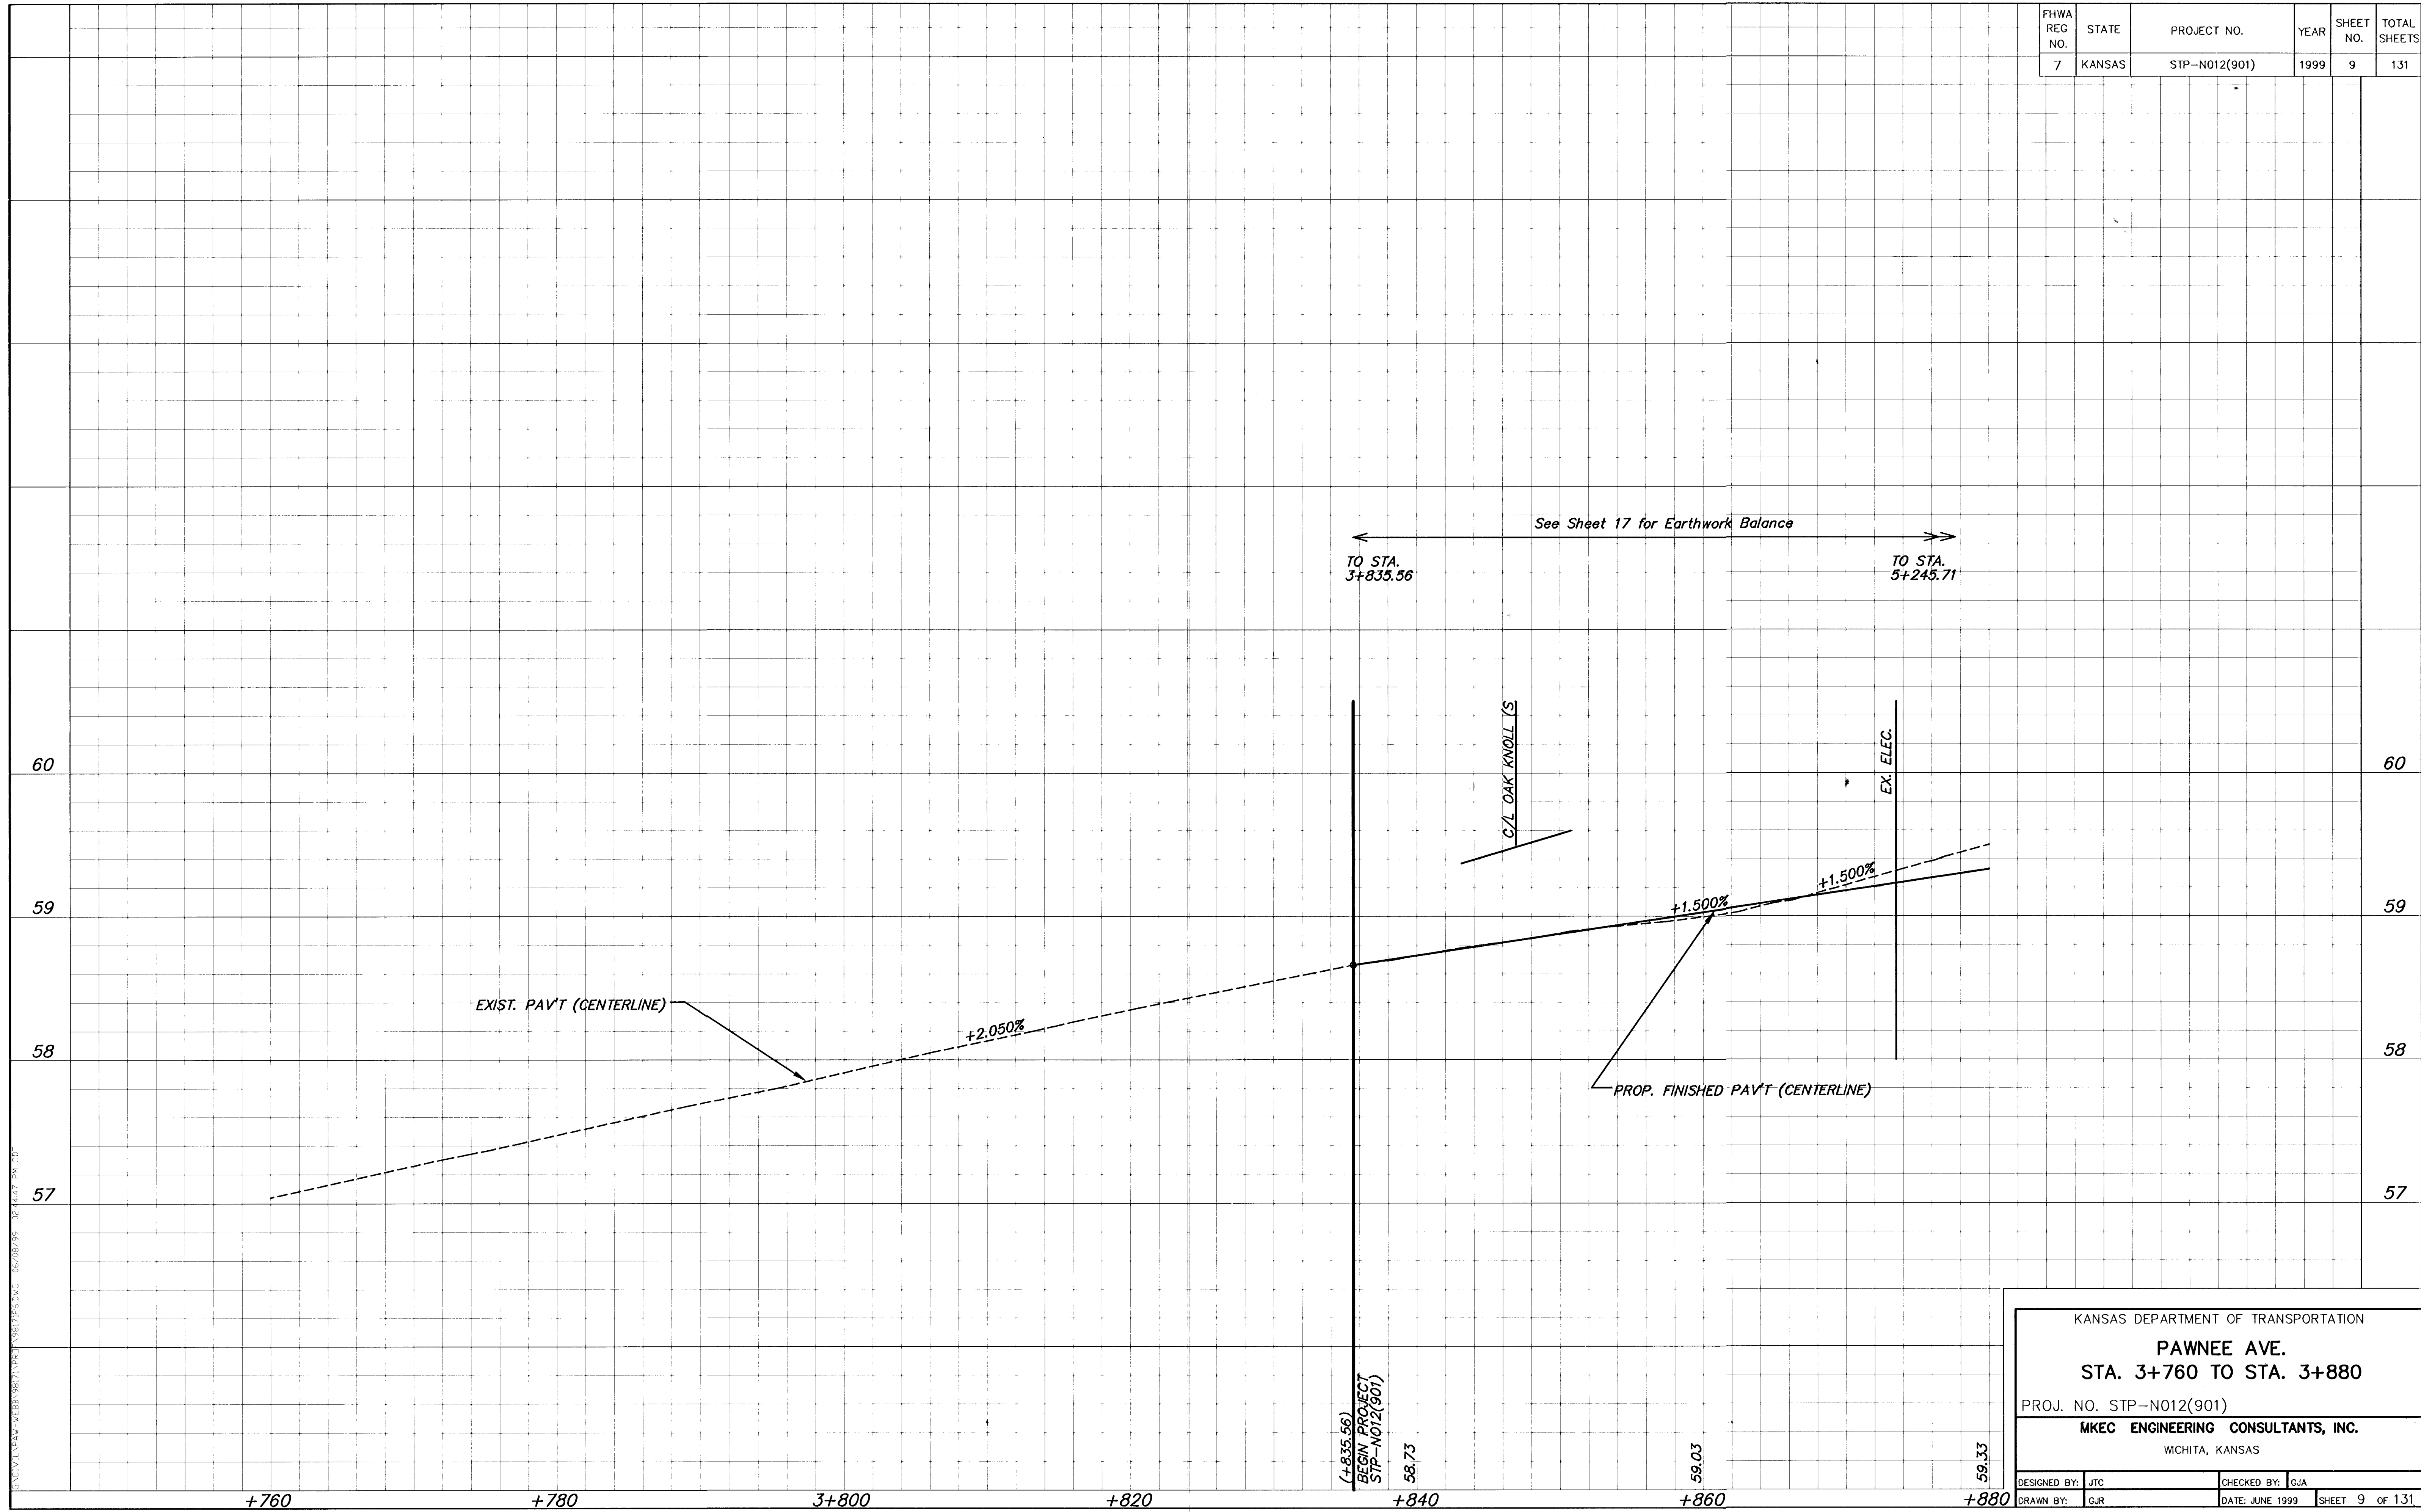

KANSAS DEPARTMENT OF TRANSPORTATION  
**PAWNEE AVE.**  
**STA. 3+760 TO STA. 3+880**  
 PROJ. NO. STP-N012(901)  
**MKEC ENGINEERING CONSULTANTS, INC.**  
 WICHITA, KANSAS

DESIGNED BY: JTC	CHECKED BY: GJA
DRAWN BY: GJR	DATE: JUNE 1999

SHEET 9 OF 131

G:\CIVIL\PAWNEE\WEBB\98171\PROF\98171P6.DWG FR1 JUL 14 10:43:00 2000

I:\CIVIL\PAWNEE\WEBB\98171\PROF\98171P6.DWG 06/08/99 02:44:27 PPK (01)