


DATE	
BY	
REFERENCES NOTED	
REFERENCES CHECKED	

ADJUST VALVE BOX, FIRE HYDRANT & WTR. METER					
STATION	OFFSET (m)	DESCRIPTION	EXIST. ELEV.	PROP. ELEV.	REMARKS
4+065.1	13.36 RT.	WV	59.57	59.91	
4+128.3	12.97 RT.	WV	59.78	58.89	
4+134.8	13.40 RT.	WV	59.66	58.72	

FHWA REG. NO.	STATE	PROJECT NO.	YEAR	SHEET NO.	TOTAL SHEETS
7	KANSAS	STP-N012(901)	1999	12	131

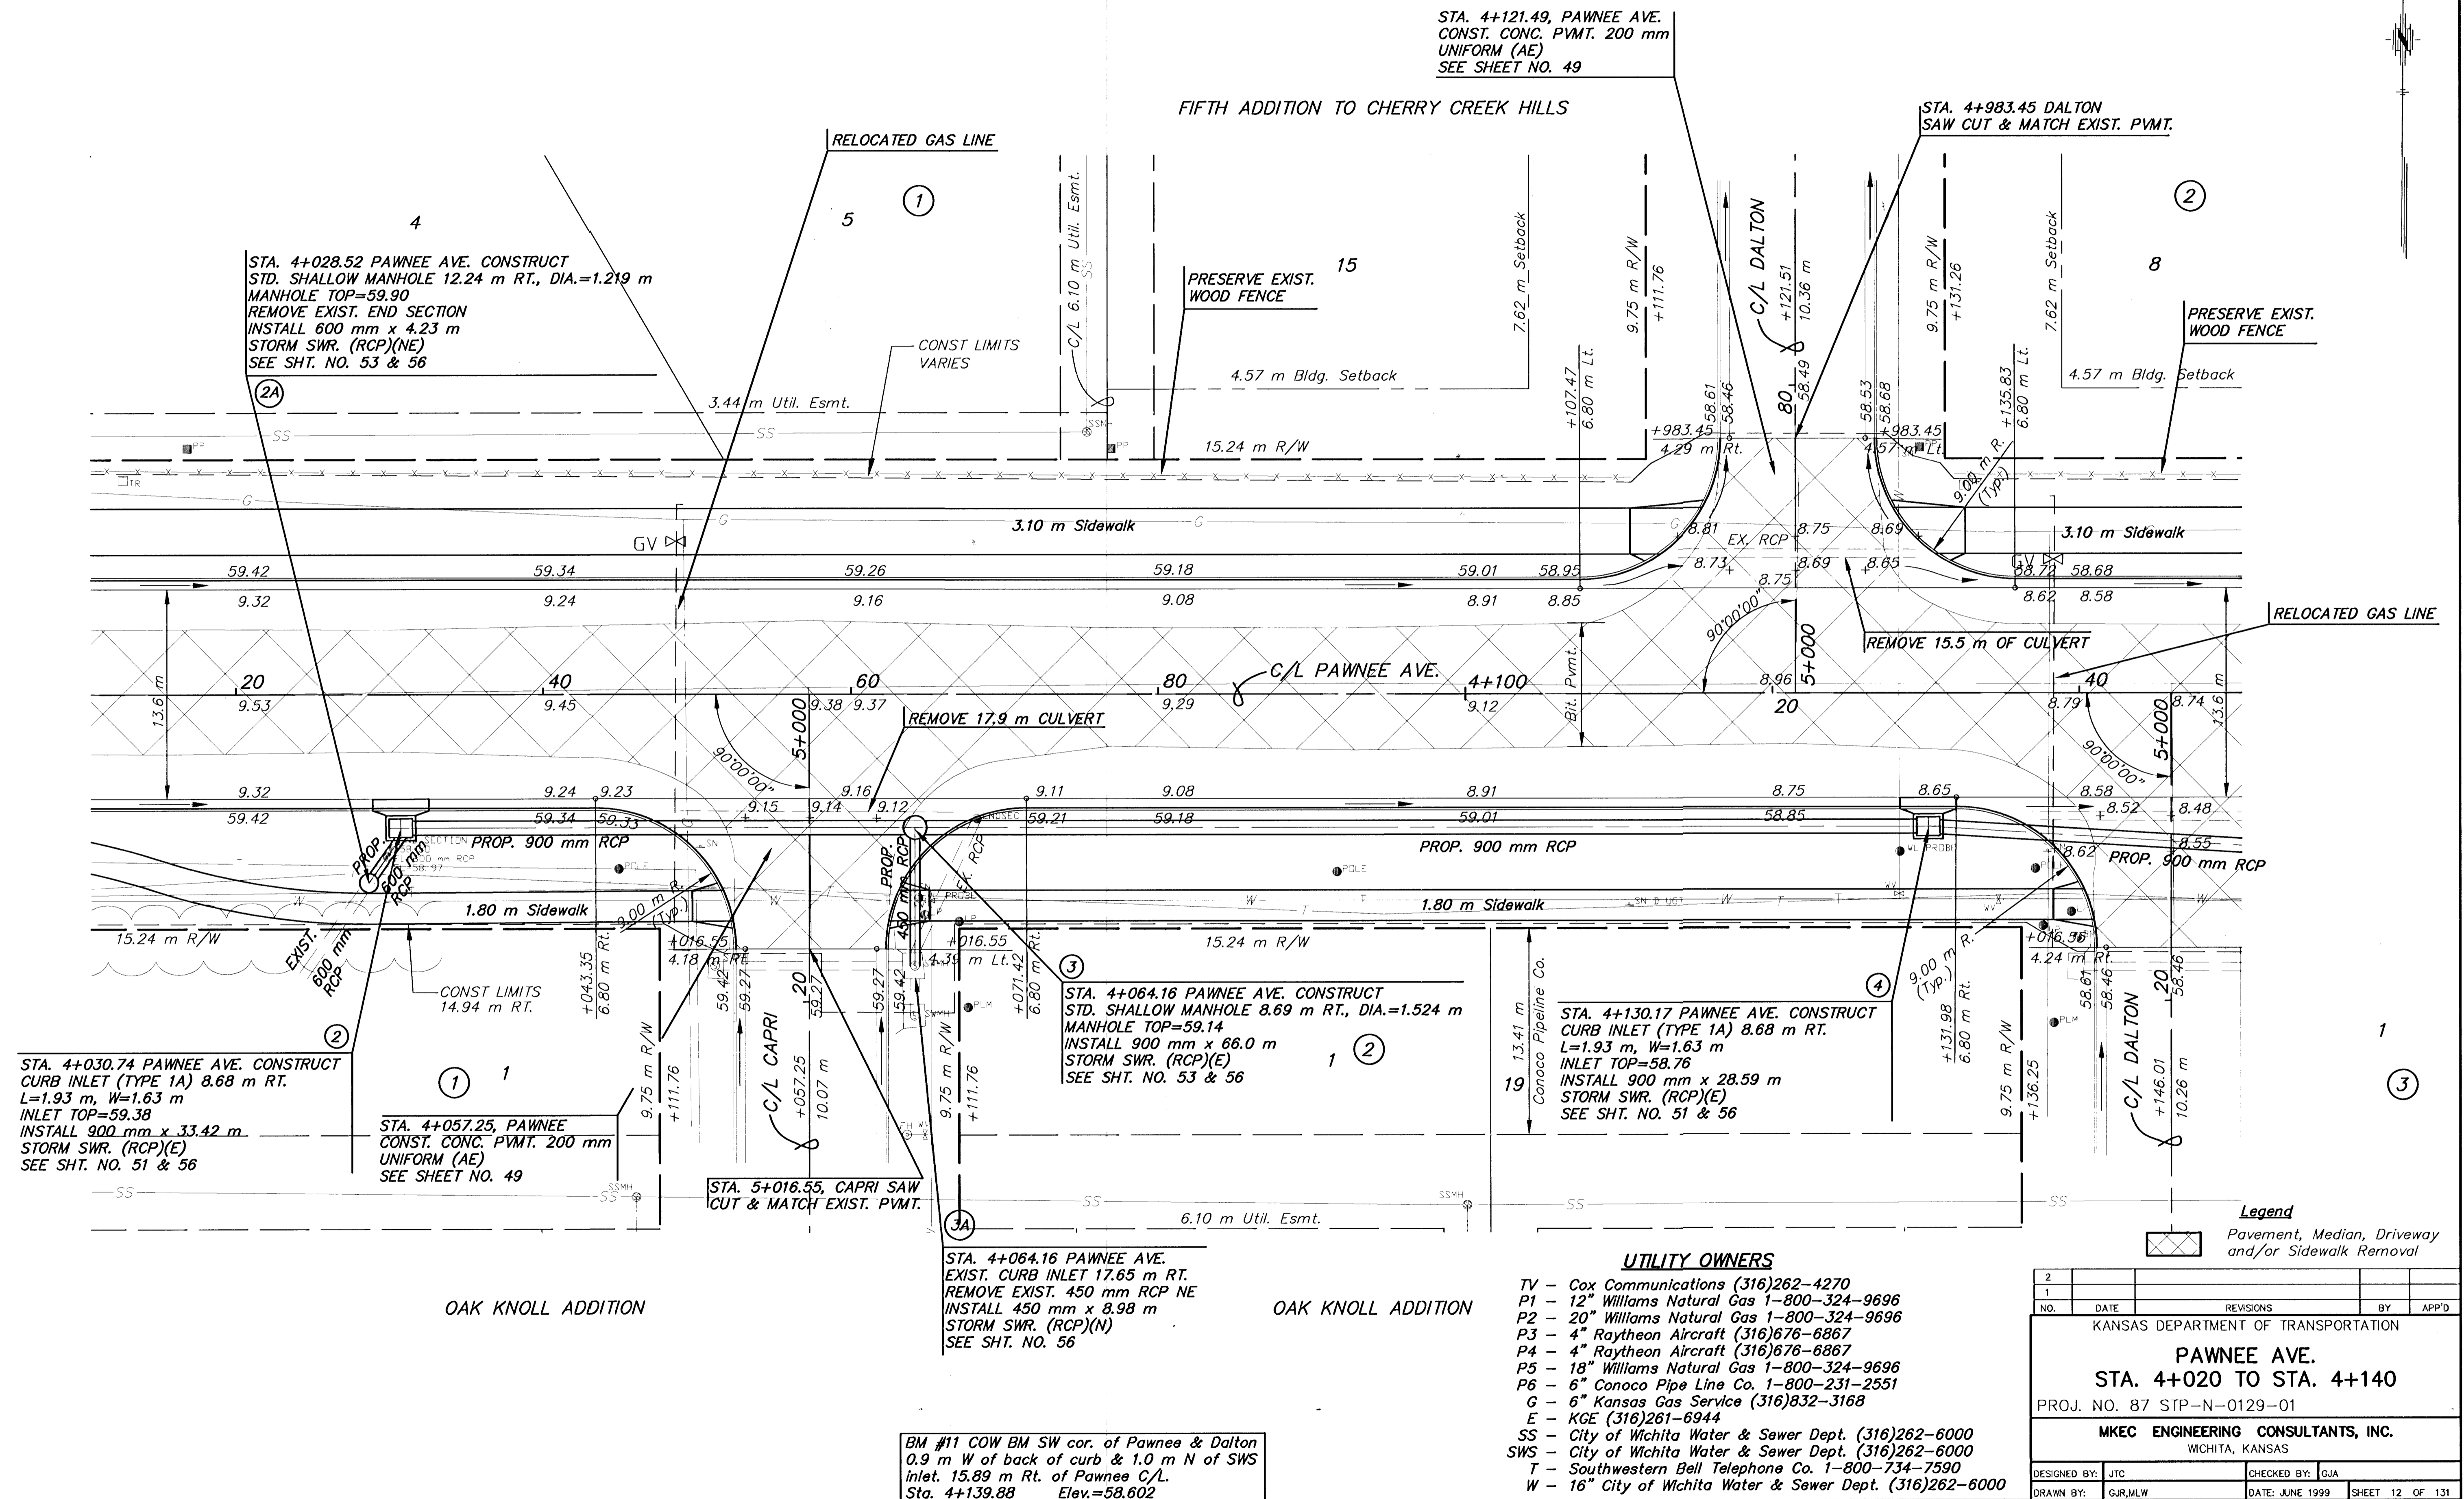

G:\CIVIL\PAW-WEBB\98171\PAW\98171.DWG Wed Jul 26 09:45:37 2000

G:\CIVIL\PAW-WEBB\98171\PAW\98171.DWG

1
3

- UTILITY OWNERS**
- TV - Cox Communications (316)262-4270
 - P1 - 12" Williams Natural Gas 1-800-324-9696
 - P2 - 20" Williams Natural Gas 1-800-324-9696
 - P3 - 4" Raytheon Aircraft (316)676-6867
 - P4 - 4" Raytheon Aircraft (316)676-6867
 - P5 - 18" Williams Natural Gas 1-800-324-9696
 - P6 - 6" Conoco Pipe Line Co. 1-800-231-2551
 - G - 6" Kansas Gas Service (316)832-3168
 - E - KGE (316)261-6944
 - SS - City of Wichita Water & Sewer Dept. (316)262-6000
 - SWS - City of Wichita Water & Sewer Dept. (316)262-6000
 - T - Southwestern Bell Telephone Co. 1-800-734-7590
 - W - 16" City of Wichita Water & Sewer Dept. (316)262-6000

Legend
 Pavement, Median, Driveway and/or Sidewalk Removal

NO.	DATE	REVISIONS	BY	APP'D

KANSAS DEPARTMENT OF TRANSPORTATION

PAWNEE AVE.
STA. 4+020 TO STA. 4+140
 PROJ. NO. 87 STP-N-0129-01

MKEC ENGINEERING CONSULTANTS, INC.
 WICHITA, KANSAS

DESIGNED BY: JTC	CHECKED BY: GJA
DRAWN BY: GJR,MLW	DATE: JUNE 1999

SHEET 12 OF 131

BM #11 COW BM SW cor. of Pawnee & Dalton
 0.9 m W of back of curb & 1.0 m N of SWS
 inlet. 15.89 m Rt. of Pawnee C/L.
 Sta. 4+139.88 Elev.=58.602