


FHWA REG. NO.	STATE	PROJECT NO.	YEAR	SHEET NO.	TOTAL SHEETS
7	KANSAS	STP-N012(901)	1999	15	131

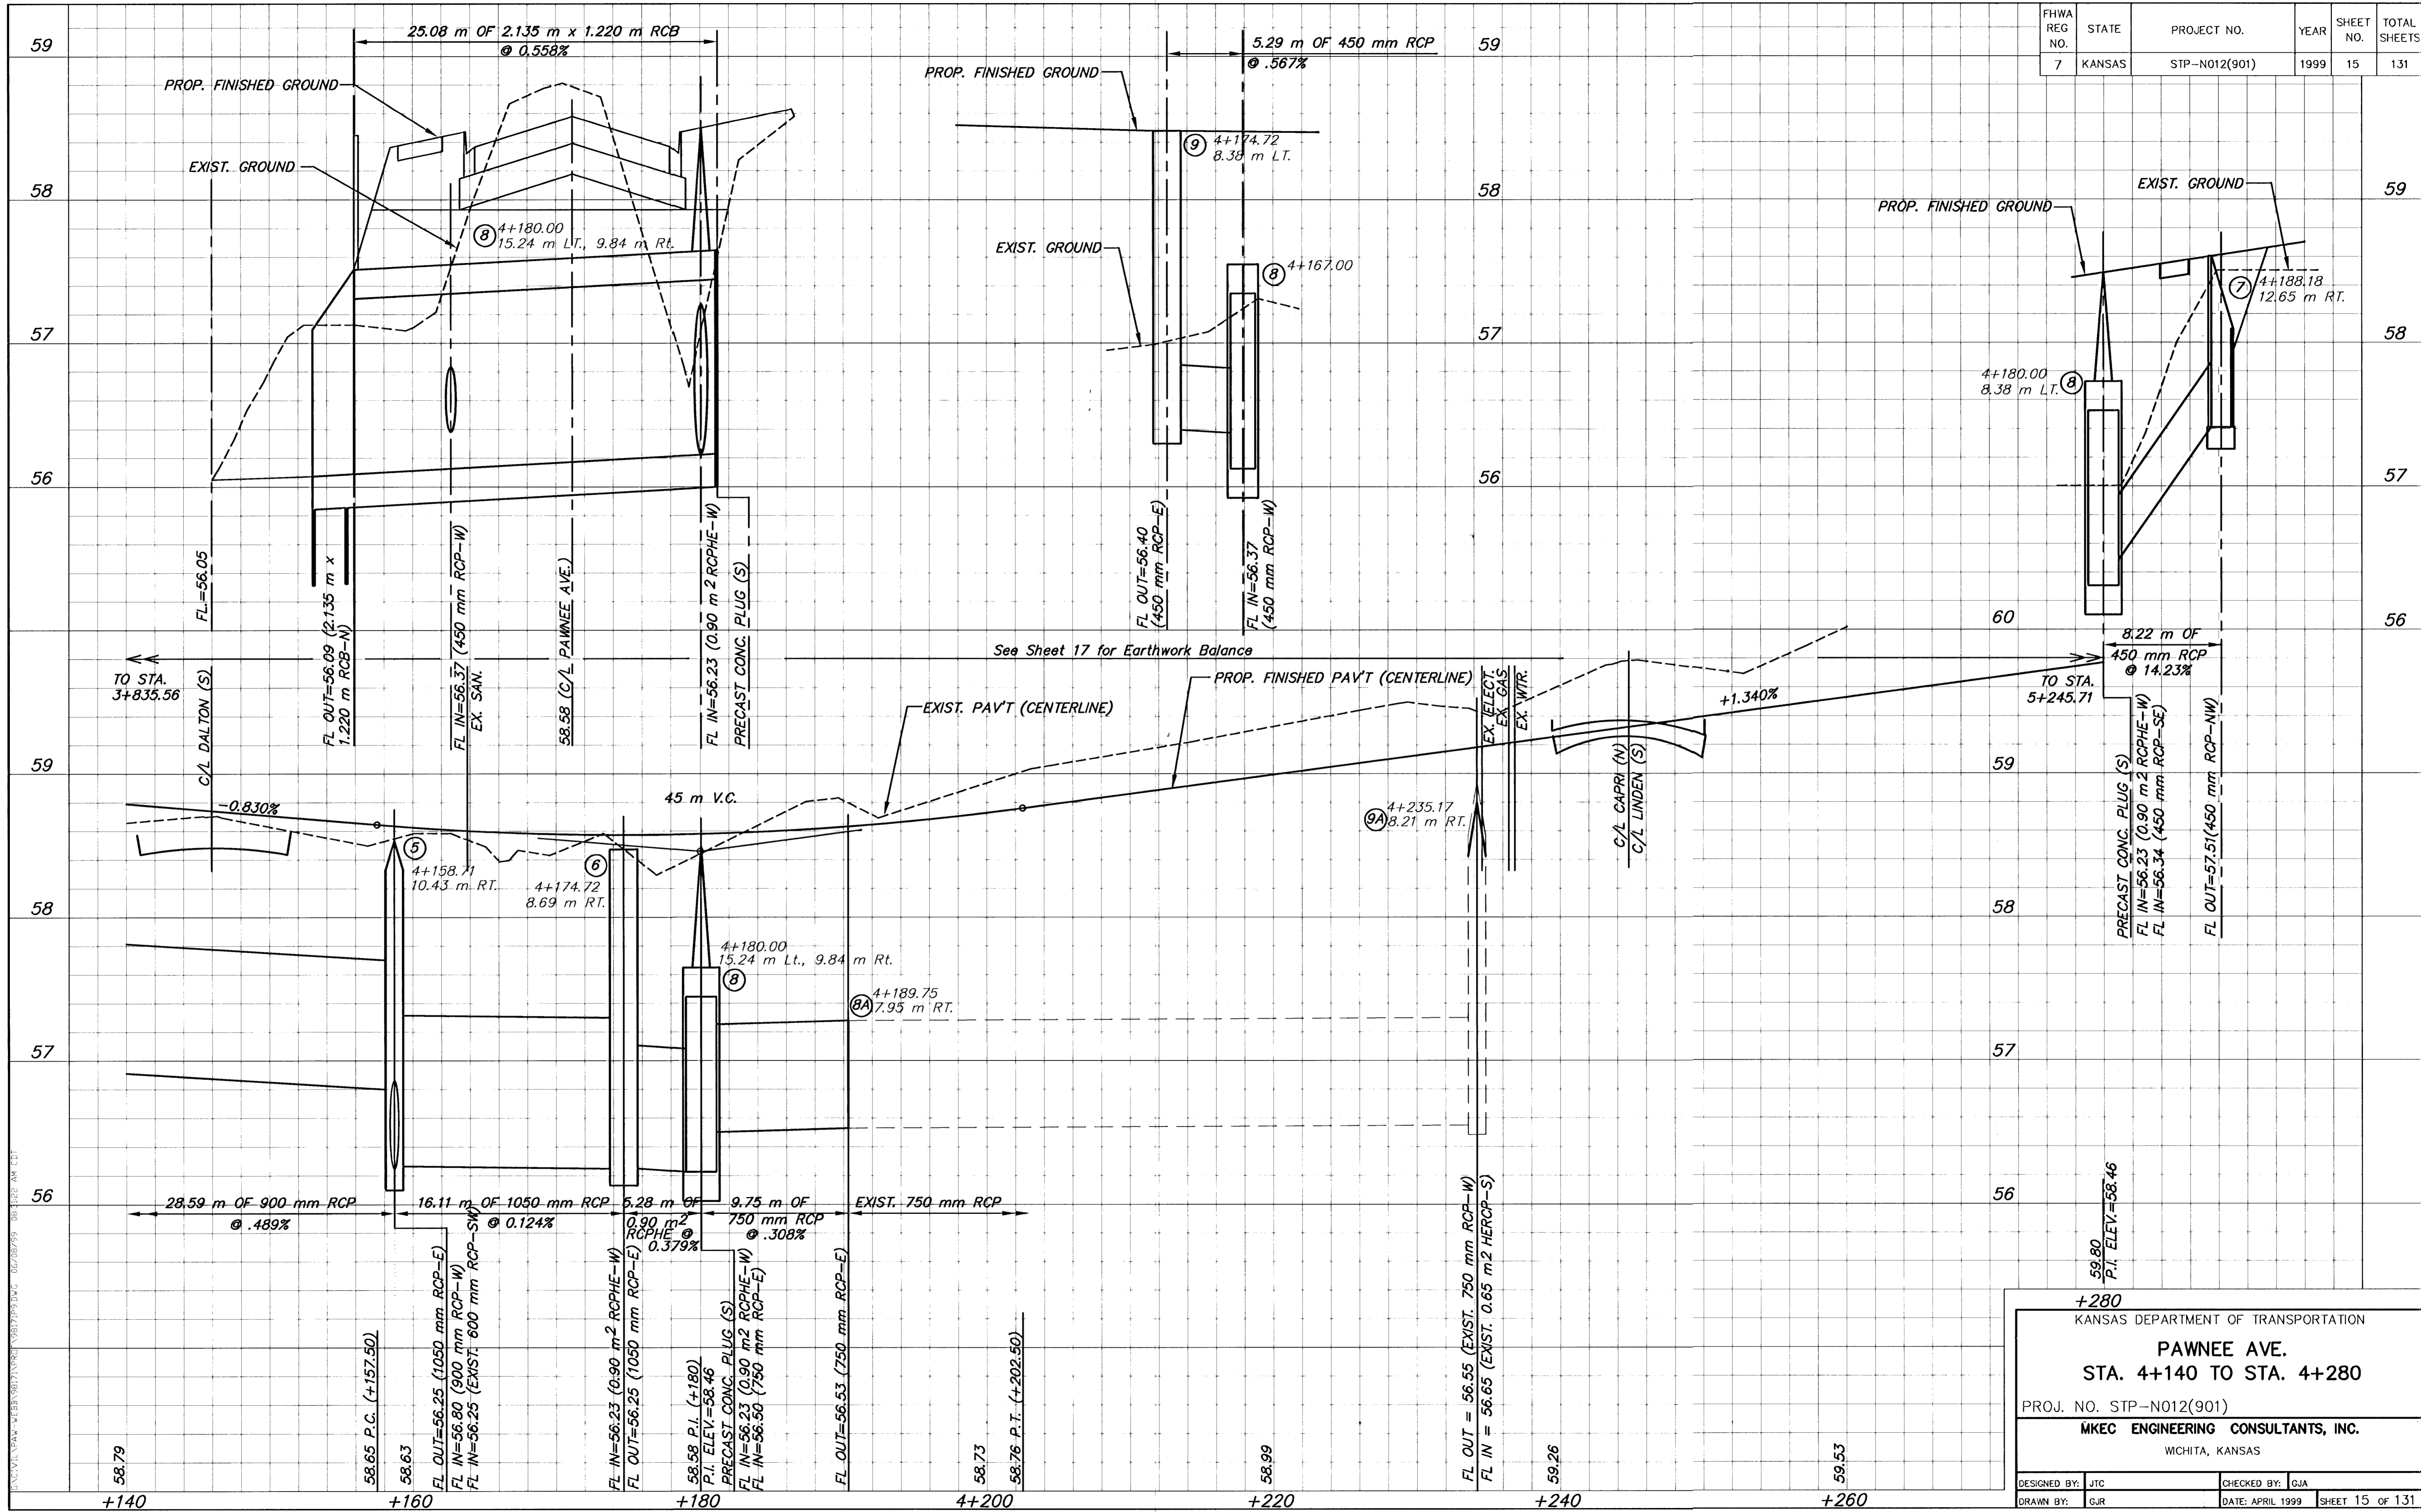

+280  
KANSAS DEPARTMENT OF TRANSPORTATION

**PAWNEE AVE.**  
STA. 4+140 TO STA. 4+280

PROJ. NO. STP-N012(901)  
**MKEC ENGINEERING CONSULTANTS, INC.**  
WICHITA, KANSAS

DESIGNED BY: JTC	CHECKED BY: GJA
DRAWN BY: GJR	DATE: APRIL 1999

SHEET 15 OF 131

6: CVI.VL.PAW-KEBB(98171).PROF(98171).DWG FRI JUL 14 11:02:57 2000