


FHWA REG. NO.	STATE	PROJECT NO.	YEAR	SHEET NO.	TOTAL SHEETS
7	KANSAS	STP-N012(901)	1999	17	131

30697.6 m³ Excavation (V.M.F.=0.8)
 1618.3 m³ Loose Fill
 1365.9 m³ Compacted Fill

See This Sheet for Earthwork Balance

TO STA.
3+835.56

TO STA.
5+245.71

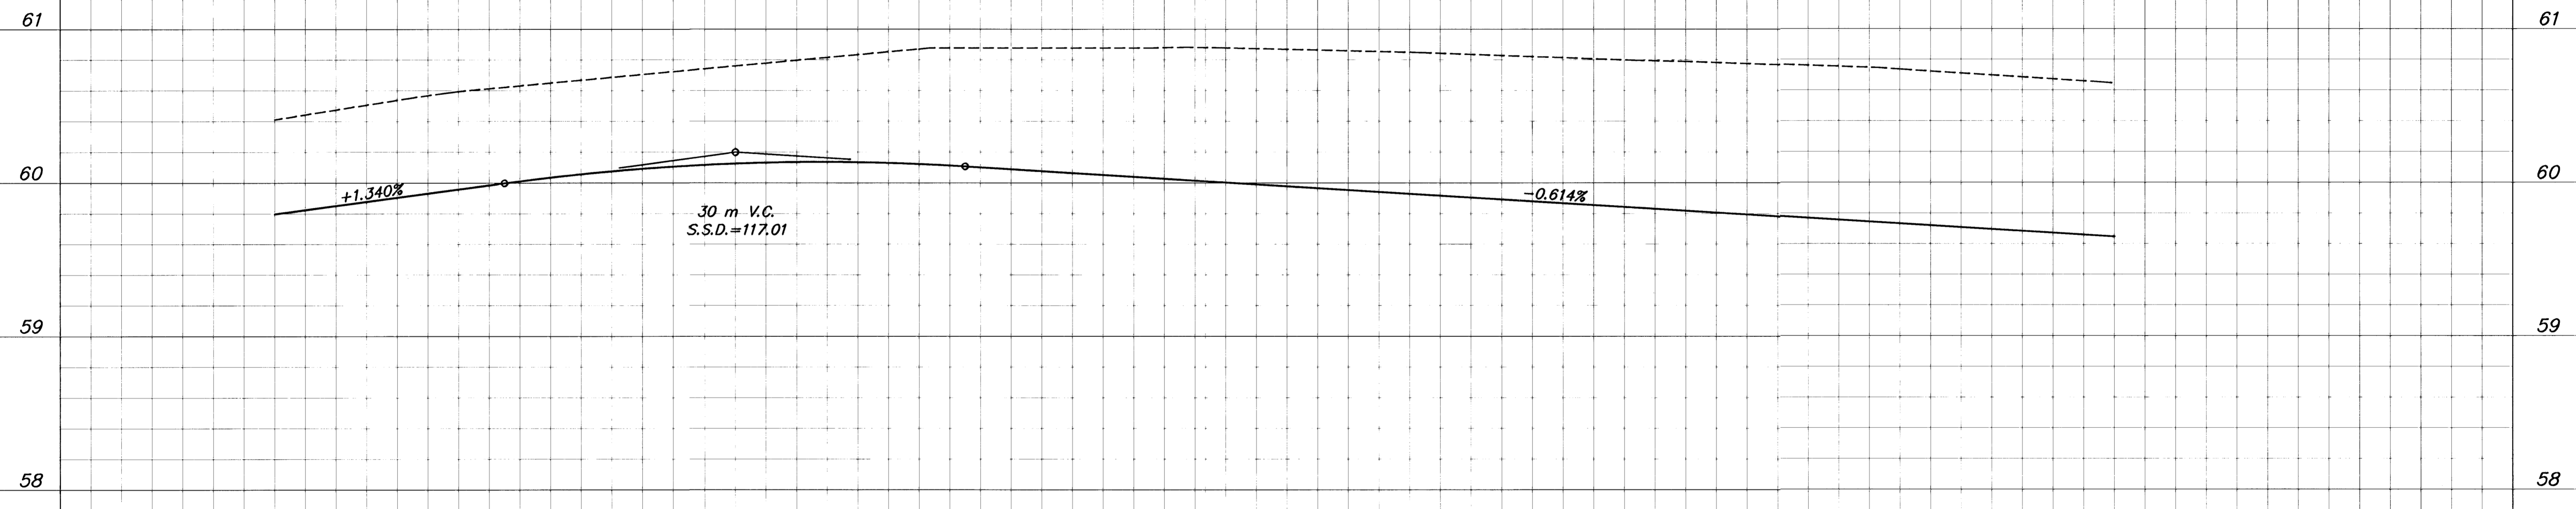

59.80 (+280)

60.00 P.C. (+295)

60.06

60.18 P.I. (+310)
P.I. ELEV.=60.20

60.13

60.11 P.T. (+325)

60.02

59.89

59.77

59.65

KANSAS DEPARTMENT OF TRANSPORTATION			
PAWNEE AVE.			
STA. 4+280 TO STA. 4+400			
PROJ. NO. STP-N012(901)			
MKEC ENGINEERING CONSULTANTS, INC.			
WICHITA, KANSAS			
DESIGNED BY: JTC	CHECKED BY: GJA		
DRAWN BY: GJR	DATE: APRIL 1999	SHEET 17 OF 131	

6: C:\CIVIL\PAW-NEBB\98171\PROF\98171P10.DWG F1: JUN 14 11: 13 2000