


FHWA REG NO.	STATE	PROJECT NO.	YEAR	SHEET NO.	TOTAL SHEETS
7	KANSAS	STP-N012(901)	1999	19	131

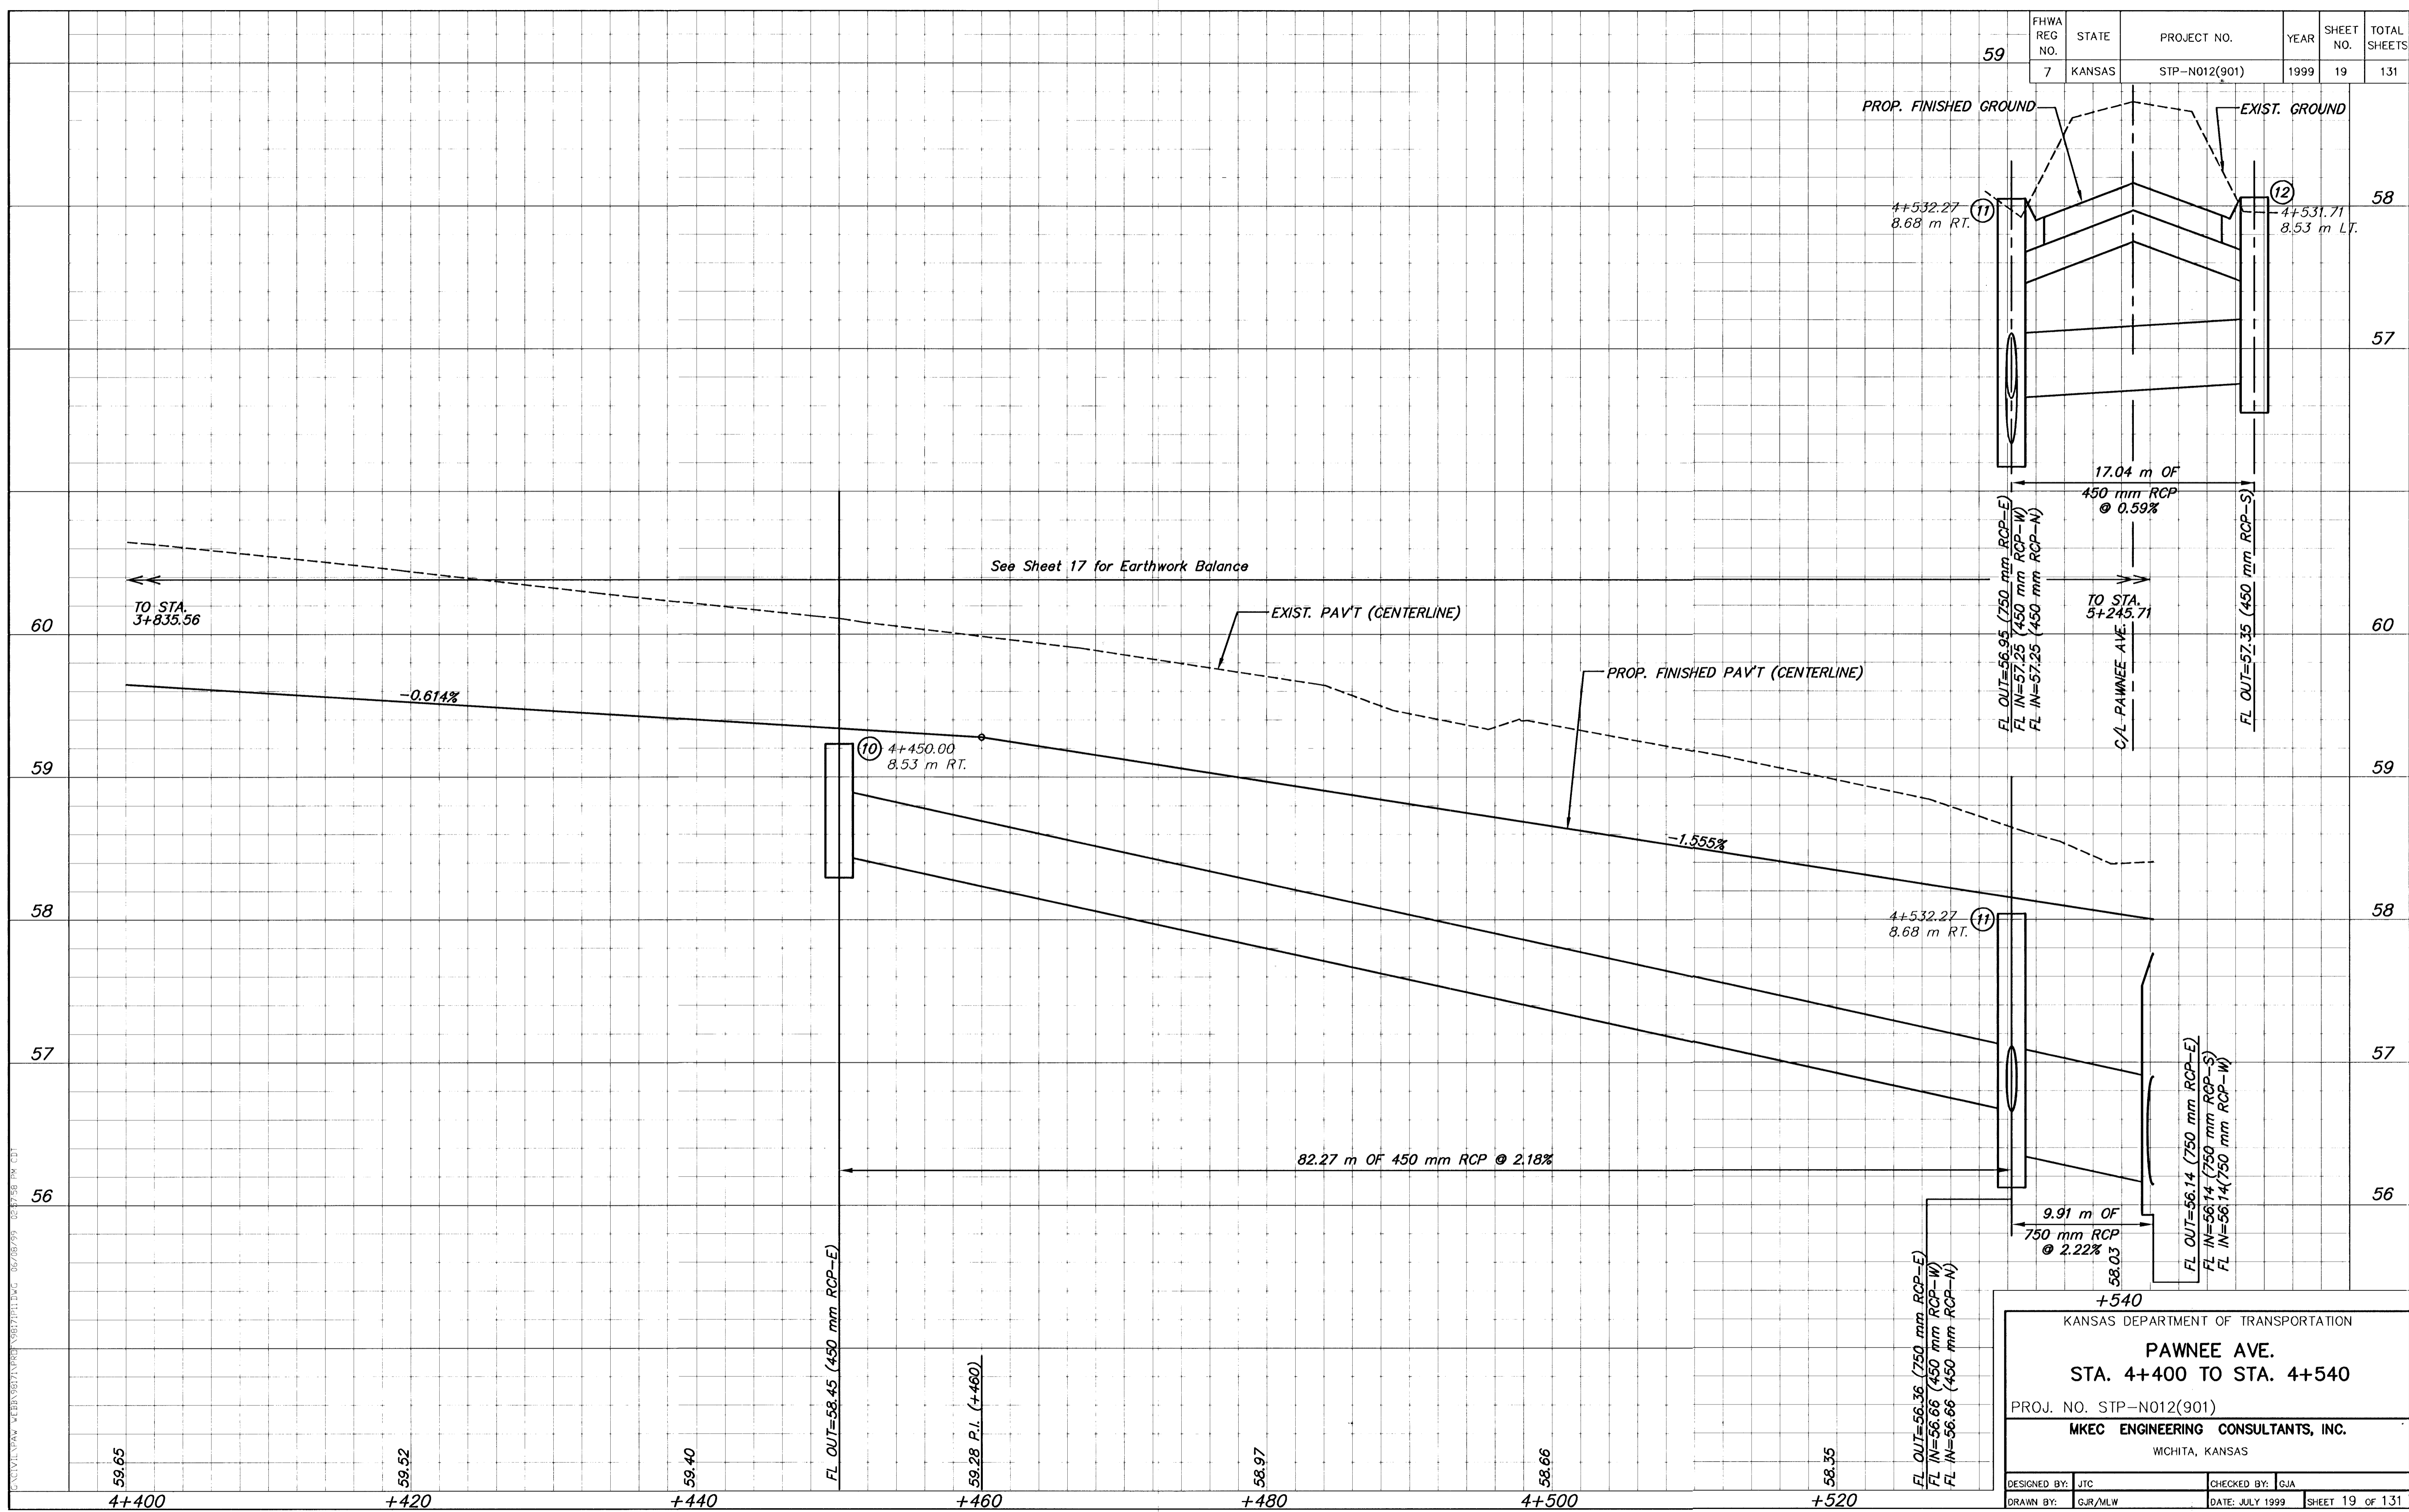

KANSAS DEPARTMENT OF TRANSPORTATION

**PAWNEE AVE.**

**STA. 4+400 TO STA. 4+540**

PROJ. NO. STP-N012(901)

**MKEC ENGINEERING CONSULTANTS, INC.**

WICHITA, KANSAS

---

DESIGNED BY: JTC

CHECKED BY: GJA

DRAWN BY: GJR/MLW

DATE: JULY 1999

SHEET 19 OF 131

6: C:\CIVIL\PAW-KEEB\98171\PROF\98171P11.DWG Tue Jul 25 10:59:41 2000