


FHWA REG. NO.	STATE	PROJECT NO.	YEAR	SHEET NO.	TOTAL SHEETS
7	KANSAS	STP-N012(901)	1999	25	131

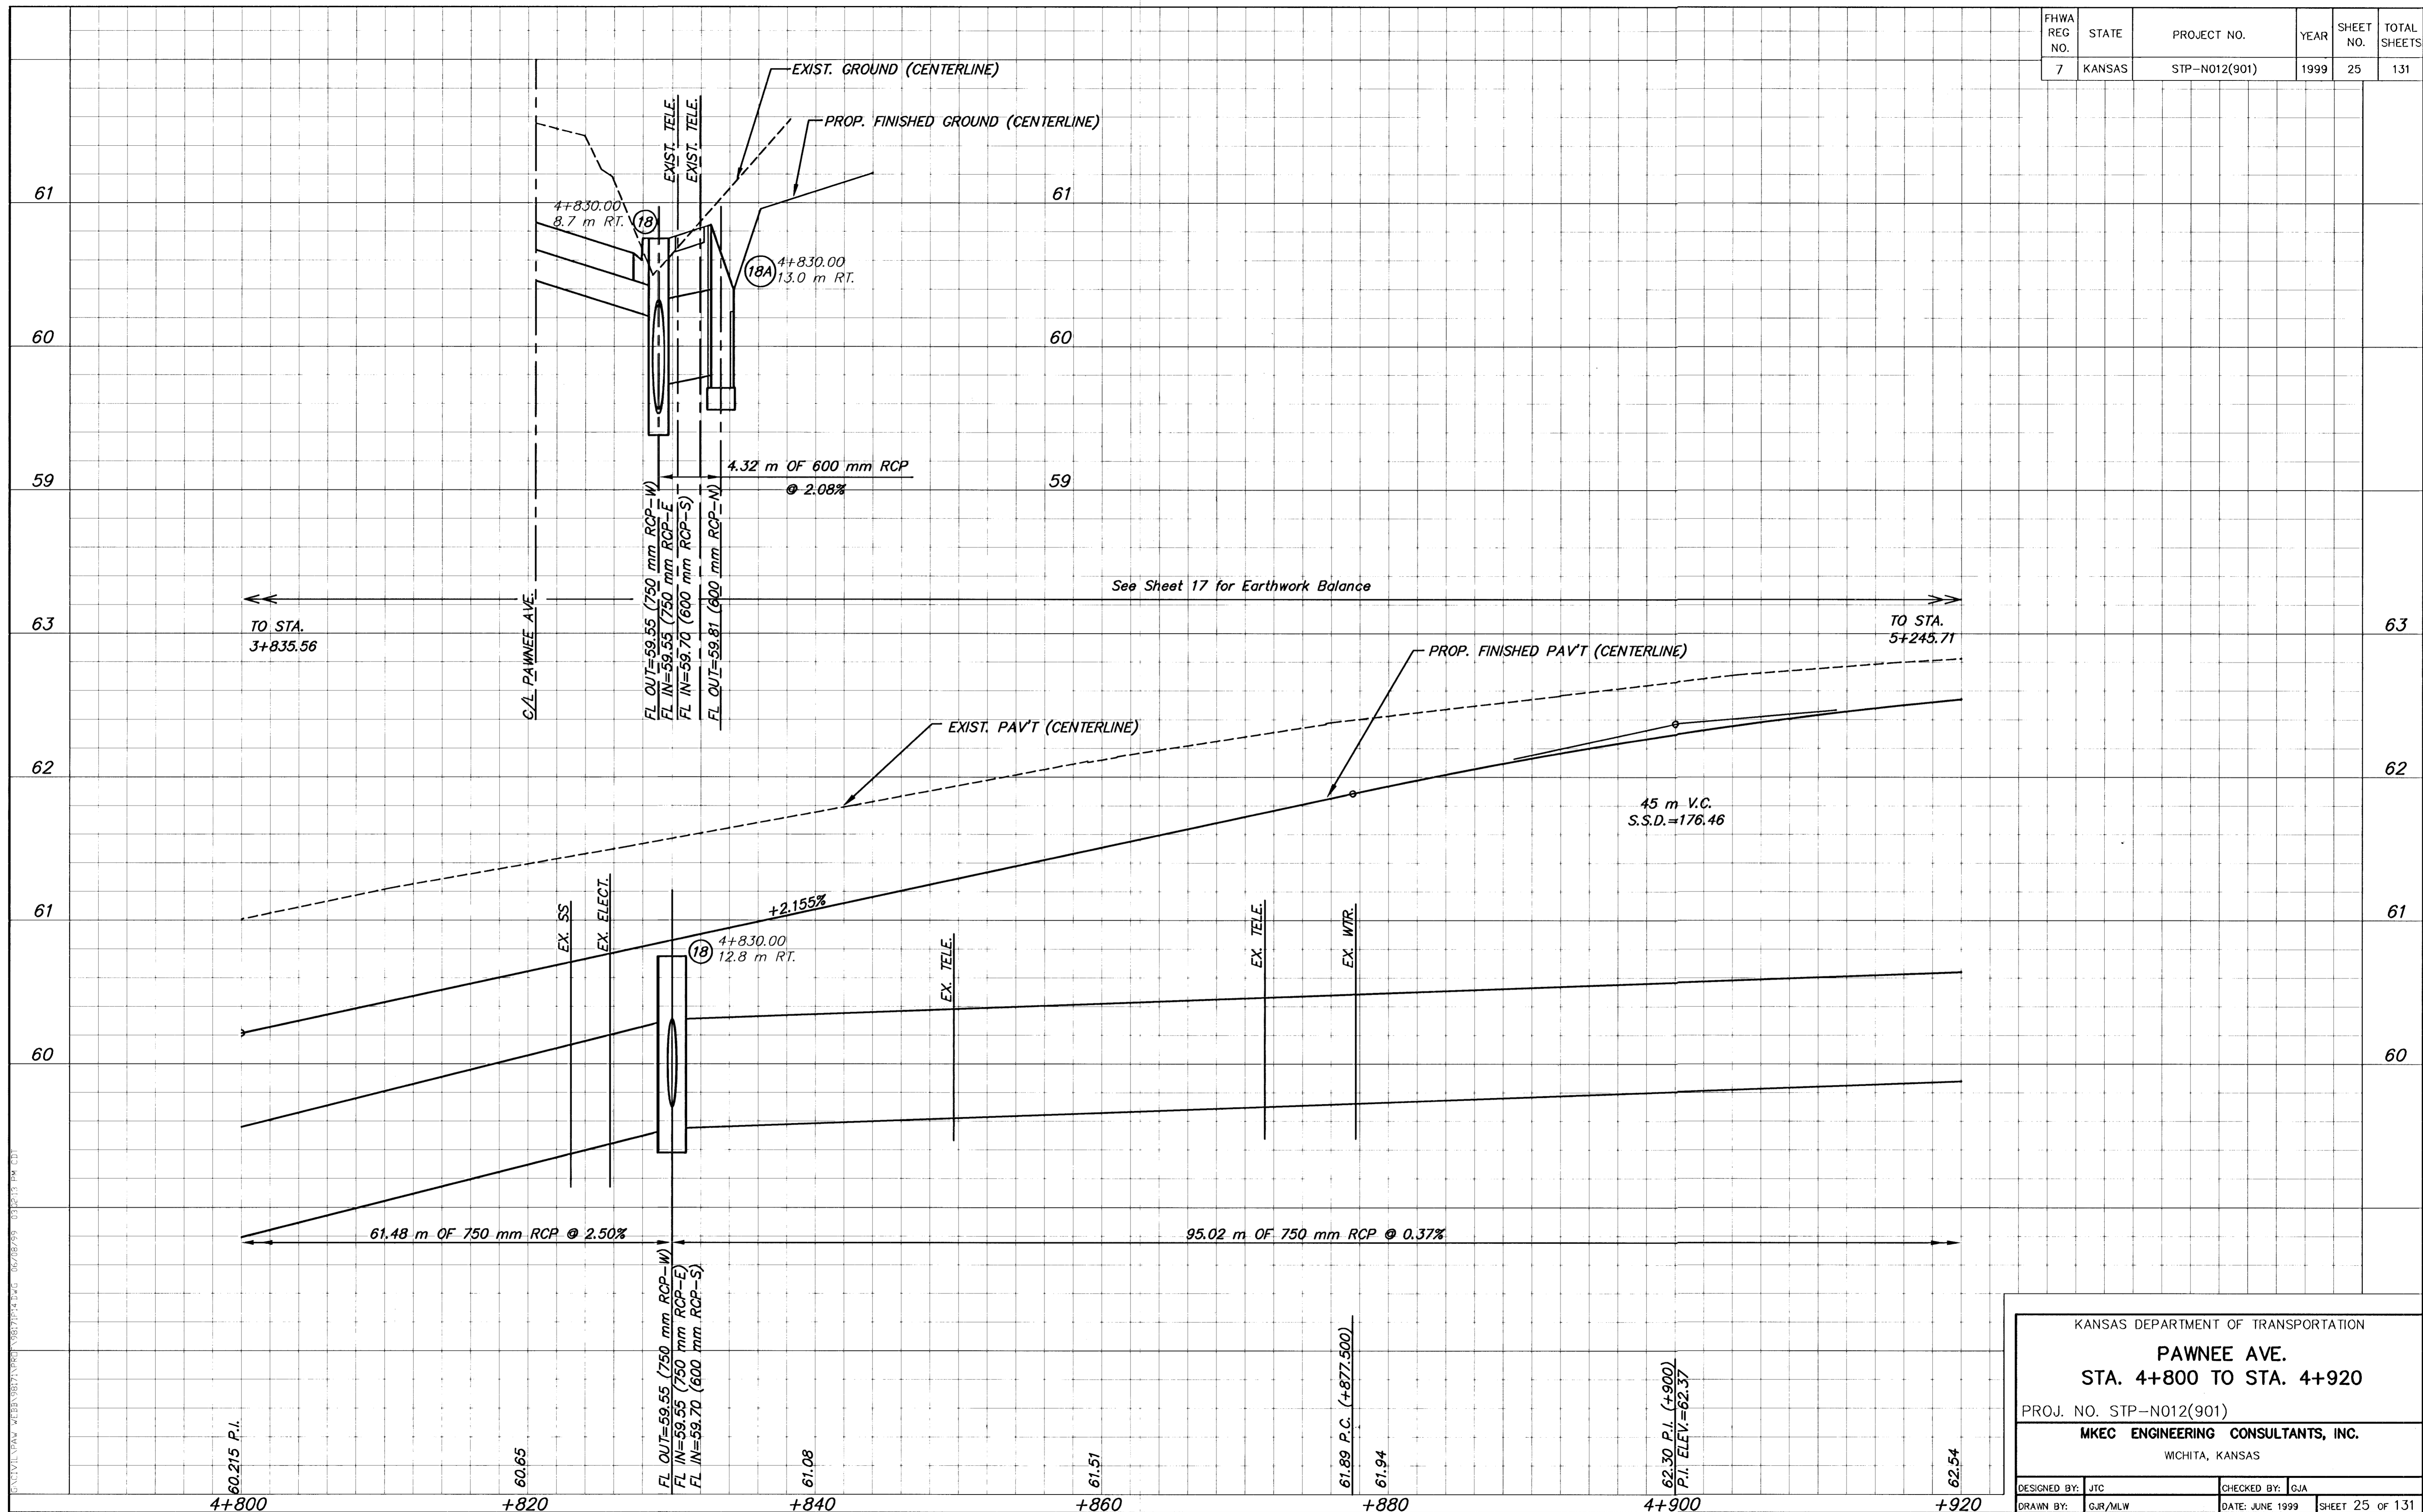

KANSAS DEPARTMENT OF TRANSPORTATION

PAWNEE AVE.
STA. 4+800 TO STA. 4+920

PROJ. NO. STP-N012(901)

MKEC ENGINEERING CONSULTANTS, INC.
 WICHITA, KANSAS

DESIGNED BY: JTC	CHECKED BY: GJA
DRAWN BY: GJR/MLW	DATE: JUNE 1999

SHEET 25 OF 131

G:\CIVIL\PAWNEE\WEB\98171\PROF\98171.P14.DWG 06/08/99 03:23:13 PM CDT