


62
61
60
63
62
61
60

See Sheet 17 for Earthwork Balance

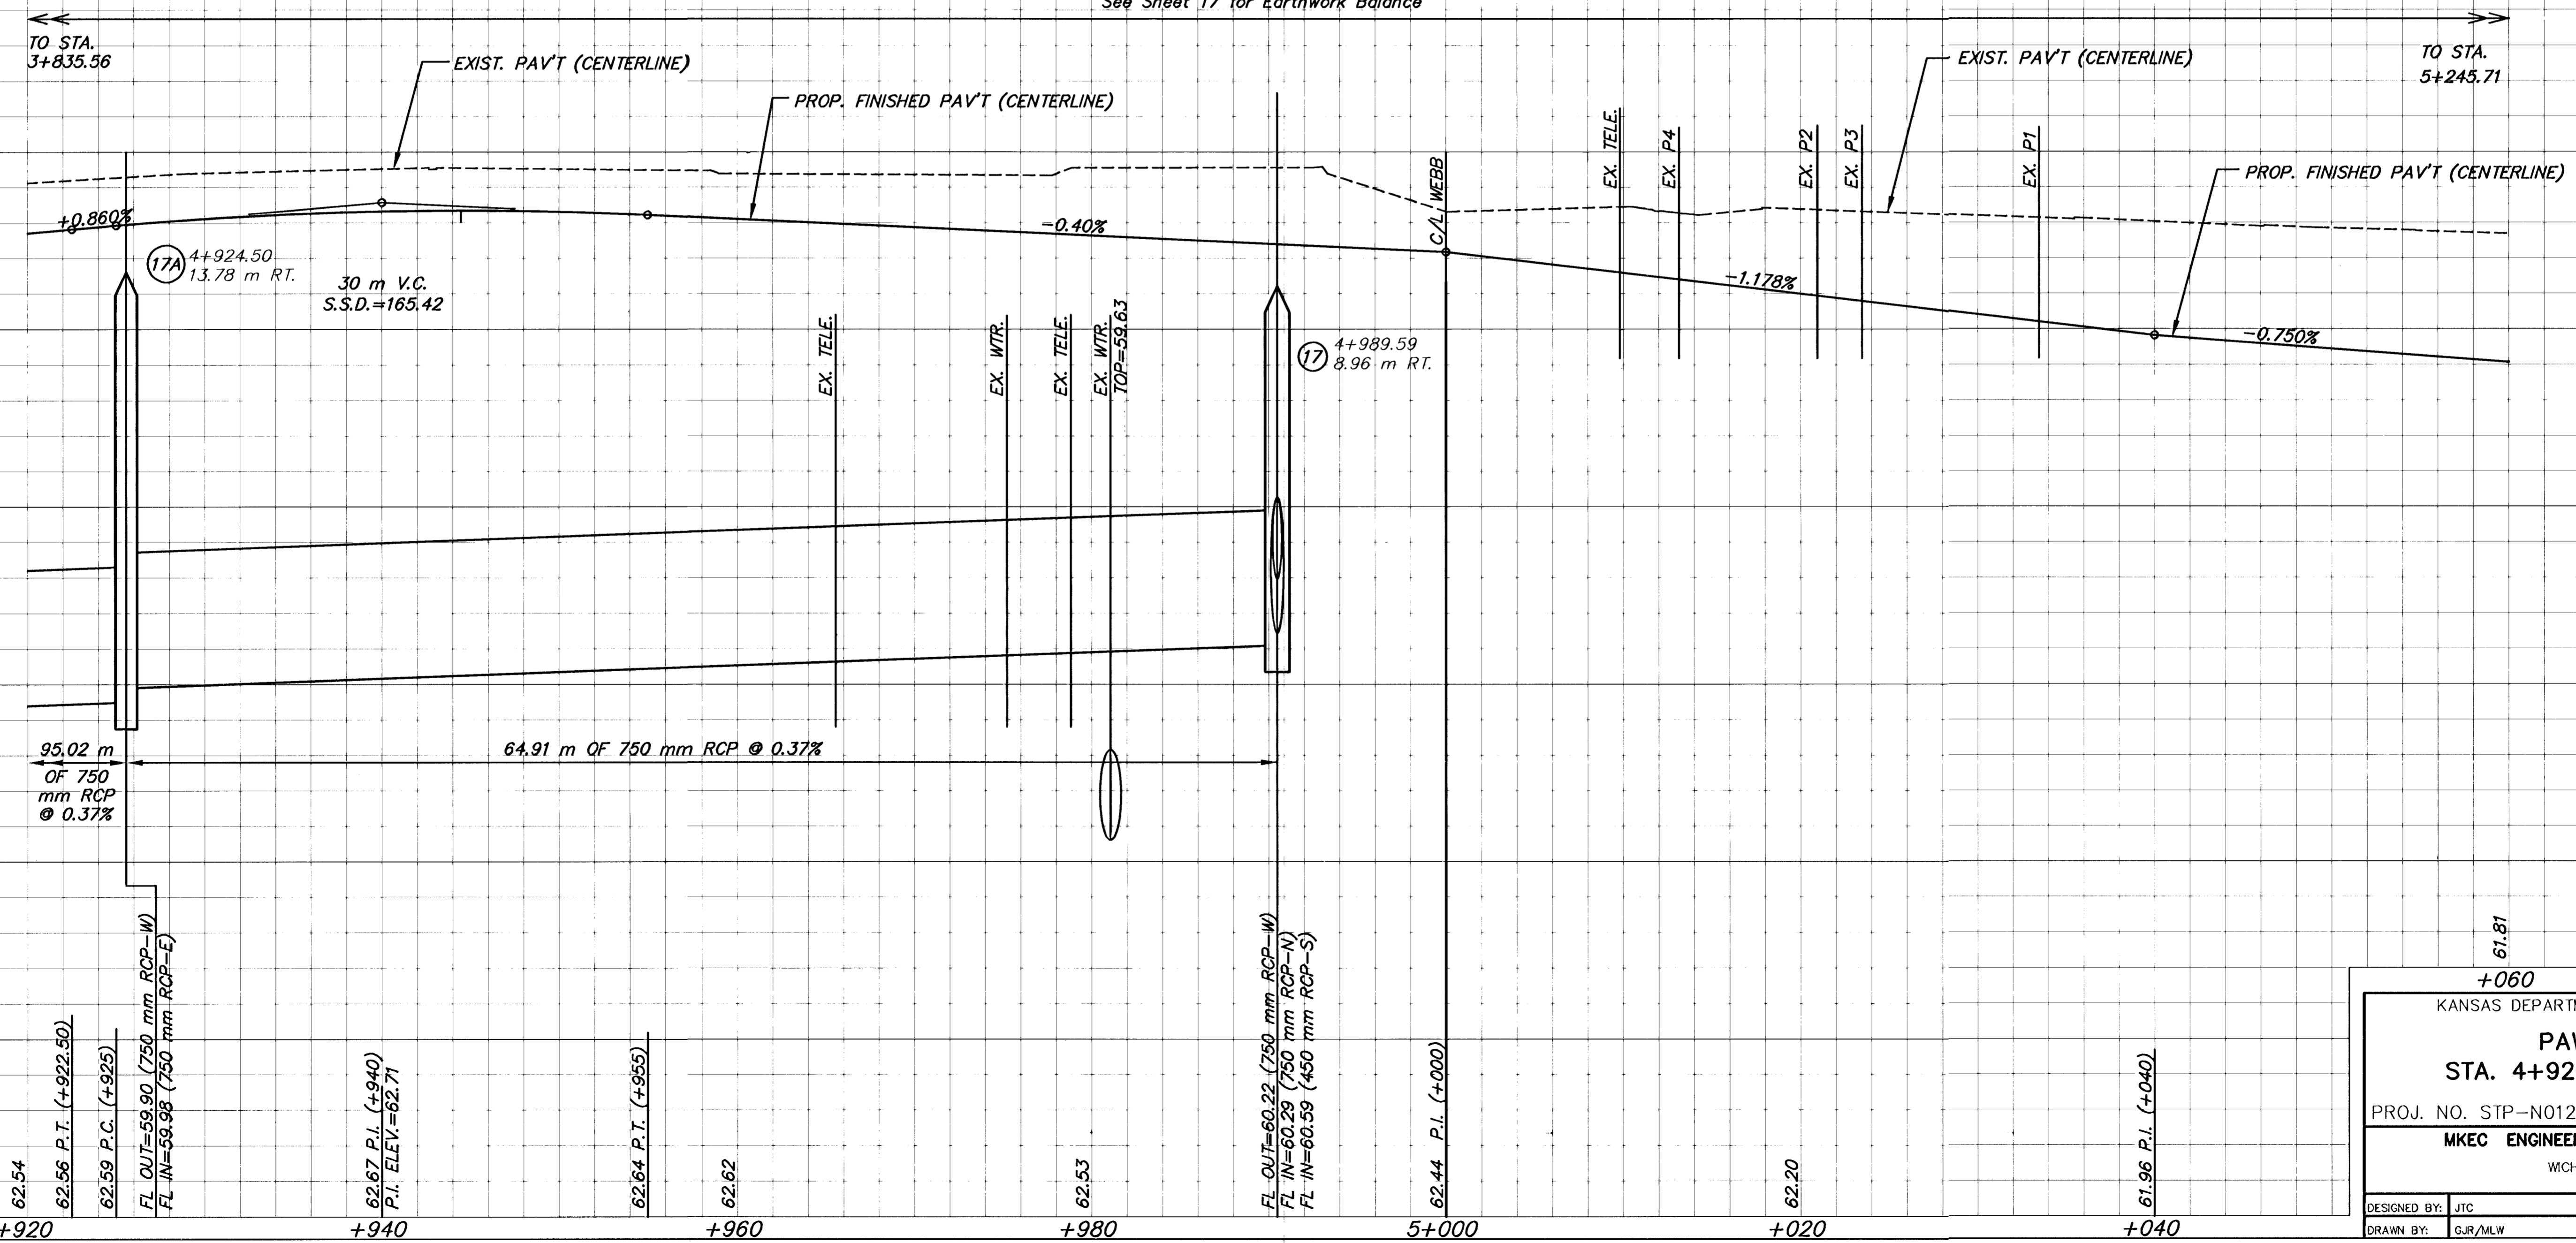

G:\CIVIL\PAW-KEBB\98171\PROF\98171P15.DWG Wed Jul 26 16:10:33 2000