


| FHWA REG. NO. | STATE | PROJECT NO. | YEAR | SHEET NO. | TOTAL SHEETS |
|---------------|--------|---------------|------|-----------|--------------|
| 7 | KANSAS | STP-N012(901) | 1999 | 29 | 131 |

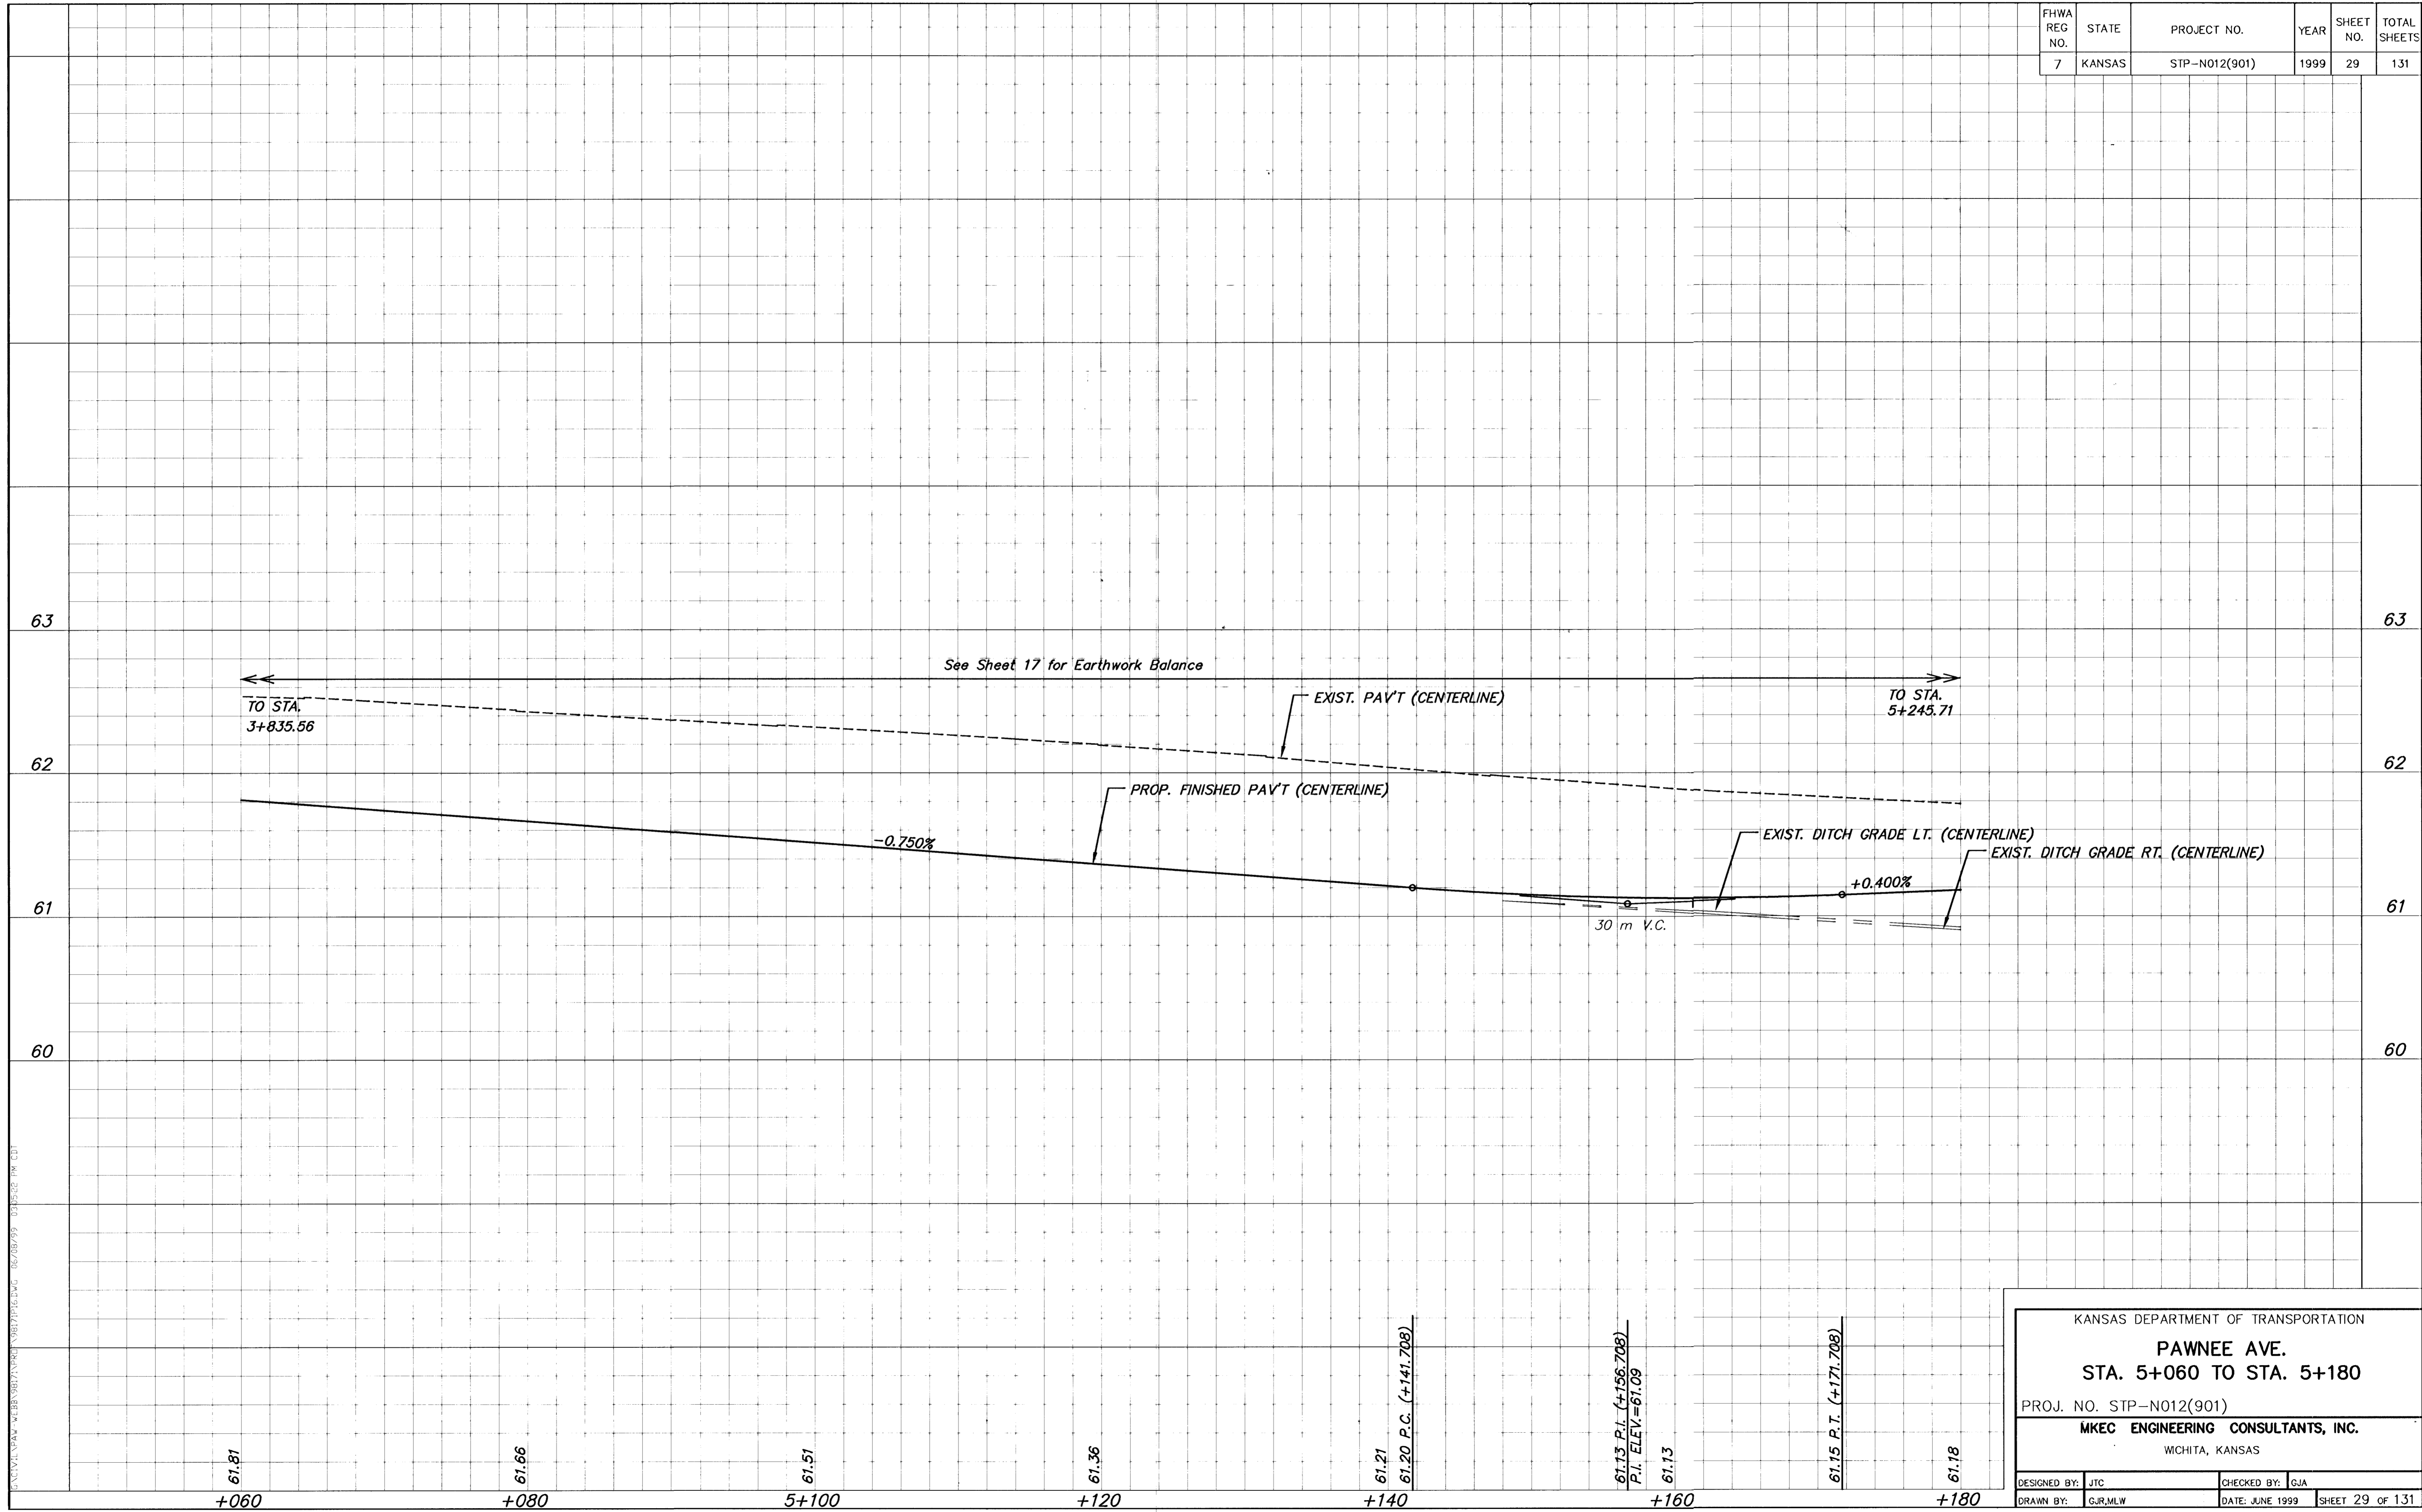

KANSAS DEPARTMENT OF TRANSPORTATION

PAWNEE AVE.

STA. 5+060 TO STA. 5+180

PROJ. NO. STP-N012(901)

MKEC ENGINEERING CONSULTANTS, INC.

WICHITA, KANSAS

DESIGNED BY: JTC

CHECKED BY: GJA

DRAWN BY: GJR,MLW

DATE: JUNE 1999

SHEET 29 OF 131

G:\CIVIL\PAW-KEB\98171\PROF\98171P16.DWG Fri Jul 14 13:35:03 2000

G:\CIVIL\PAW-KEB\98171\PROF\98171P16.DWG 06/08/99 03:52 PM CDT