
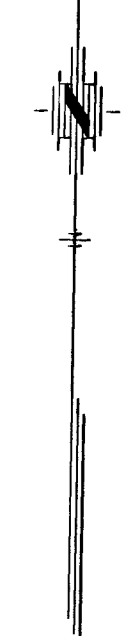


FHWA REG NO.	STATE	PROJECT NO.	YEAR	SHEET NO	TOTAL SHEETS
7	KANSAS	STP-N012(901)	1999	30	131

BY	DATE
REFERENCES NOTED	
REFERENCES CHECKED	

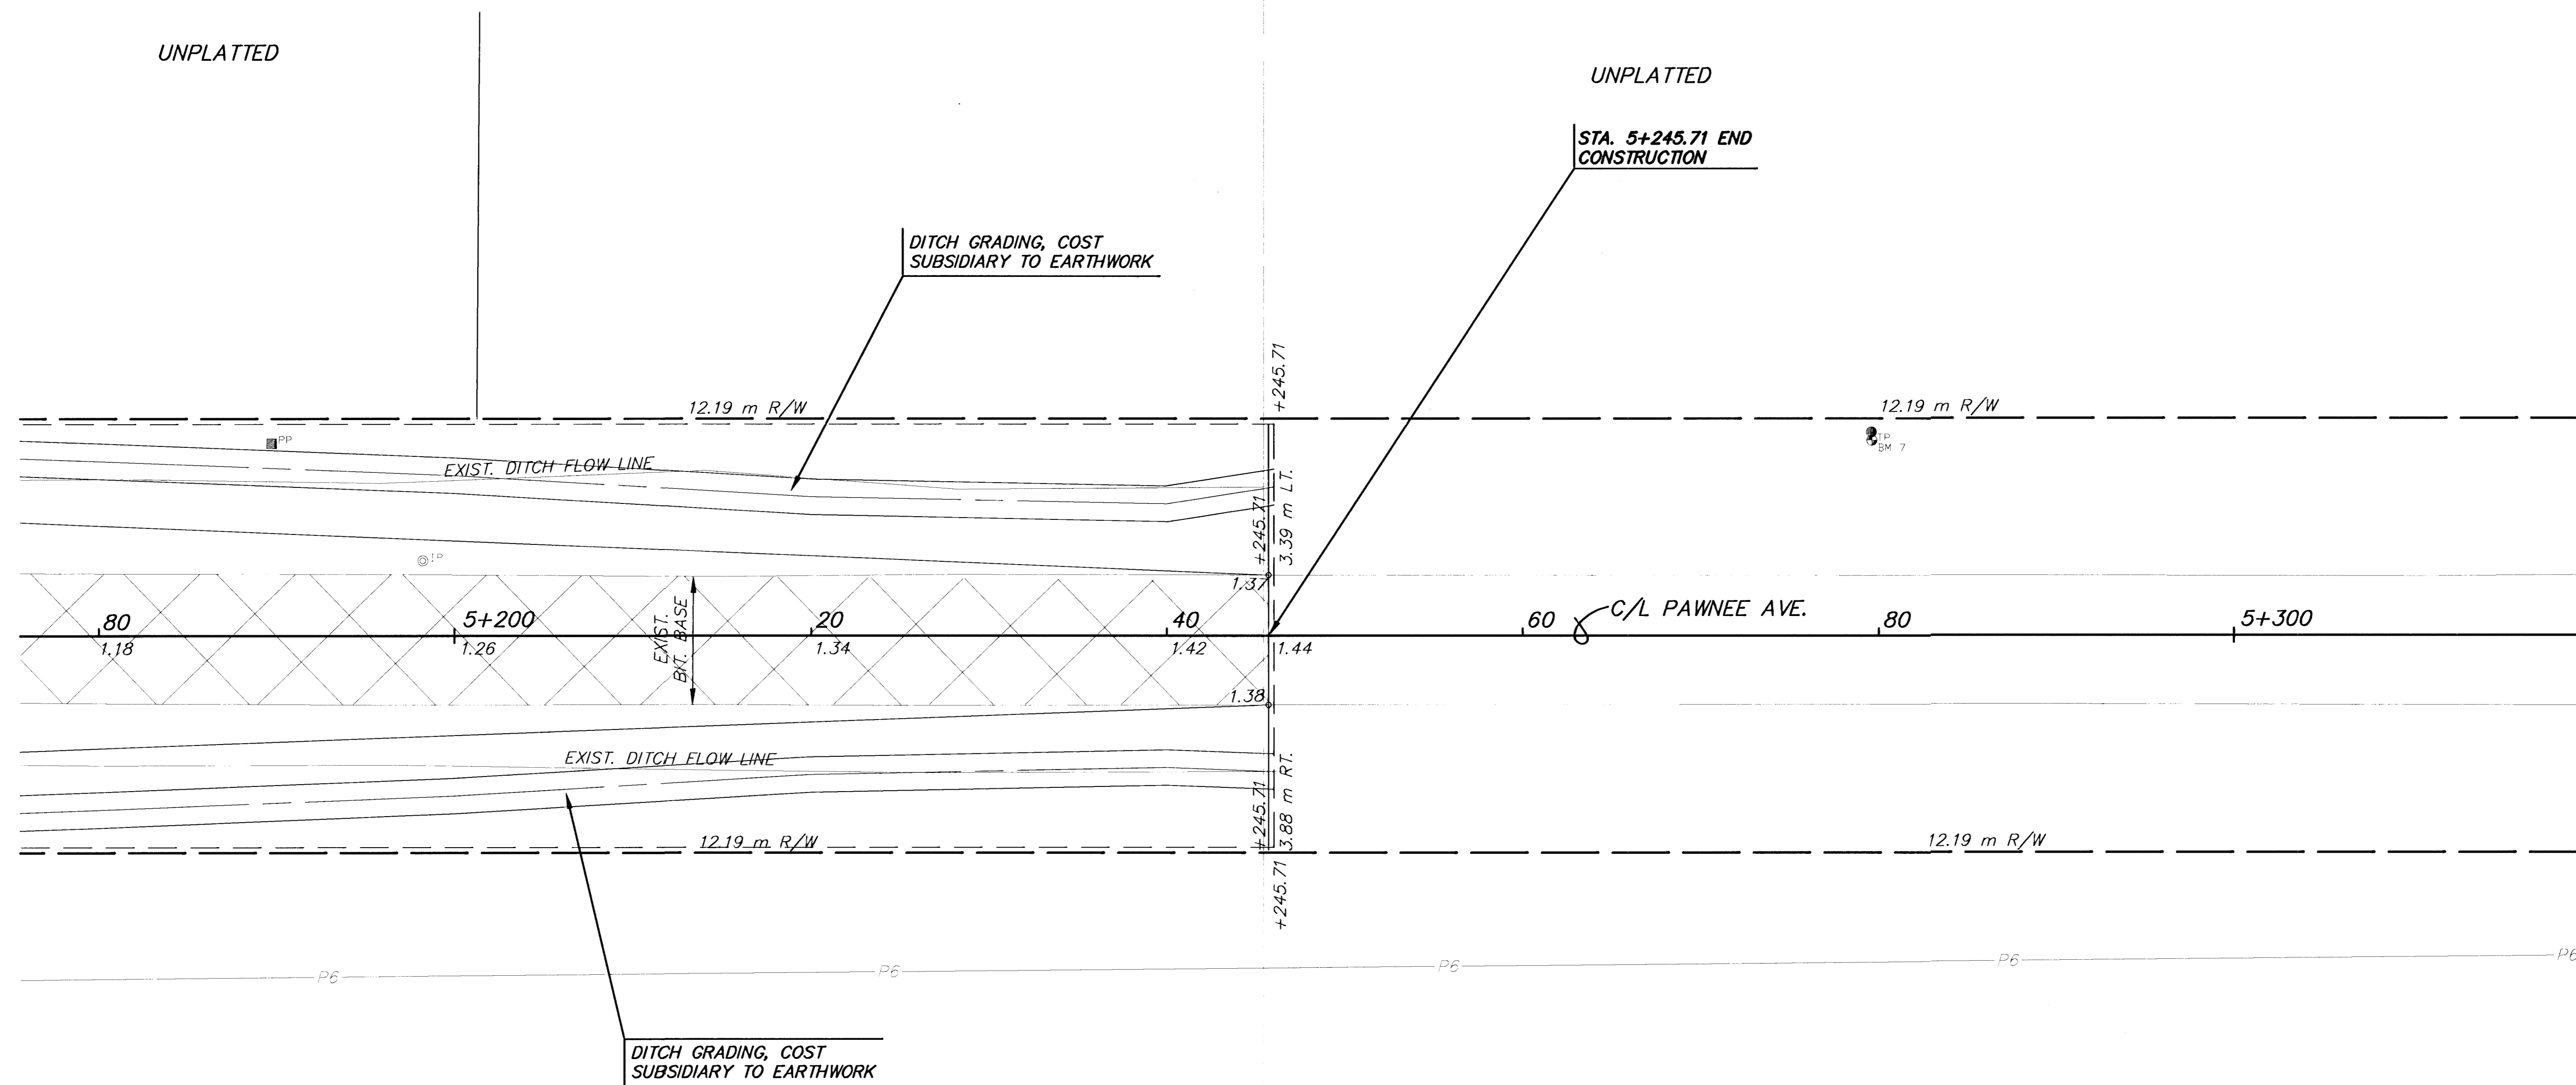

Legend
 Pavement, Median, Driveway and/or Sidewalk Removal

- UTILITY OWNERS**
- TV - Cox Communications (316)262-4270
 - P1 - 12" Williams Natural Gas 1-800-324-9696
 - P2 - 20" Williams Natural Gas 1-800-324-9696
 - P3 - 4" Raytheon Aircraft (316)676-6867
 - P4 - 4" Raytheon Aircraft (316)676-6867
 - P5 - 18" Williams Natural Gas 1-800-324-9696
 - P6 - 6" Conoco Pipe Line Co. 1-800-231-2551
 - G - 6" Kansas Gas Service (316)832-3168
 - E - KGE (316)261-6944
 - SS - City of Wichita Water & Sewer Dept. (316)262-6000
 - SWS - City of Wichita Water & Sewer Dept. (316)262-6000
 - T - Southwestern Bell Telephone Co. 1-800-734-7590
 - W - 16" City of Wichita Water & Sewer Dept. (316)262-6000

BM #16 RR spike in S. side of 4th Power Pole
 E. of Webb Rd. on N. side of Pawnee.
 10.97 m Lt. of Pawnee C/L.
 Sta. 5+279.62 Elev.=61.203

2				
1				
NO.	DATE	REVISIONS	BY	APP'D
KANSAS DEPARTMENT OF TRANSPORTATION				
PAWNEE AVE.				
STA. 5+180 TO STA. 5+300				
PROJ. NO. STP-N012(901)				
MKEC ENGINEERING CONSULTANTS, INC.				
WICHITA, KANSAS				
DESIGNED BY:	JTC	CHECKED BY:	IGJA	
DRAWN BY:	GJR,MLW	DATE:	JUNE 1999	SHEET 30 OF 131

G:\CIVIL\PAW-WEBB\98171\PAW-WEBB\98171\PAW-WEBB\98171\PAW-WEBB\98171.DWG Mod Jul 16 16:23:14 2000