


| FHWA REG. NO. | STATE | PROJECT NO. | YEAR | SHEET NO. | TOTAL SHEETS |
|---------------|--------|---------------|------|-----------|--------------|
| 7 | KANSAS | STP-N012(901) | 1999 | 31 | 131 |

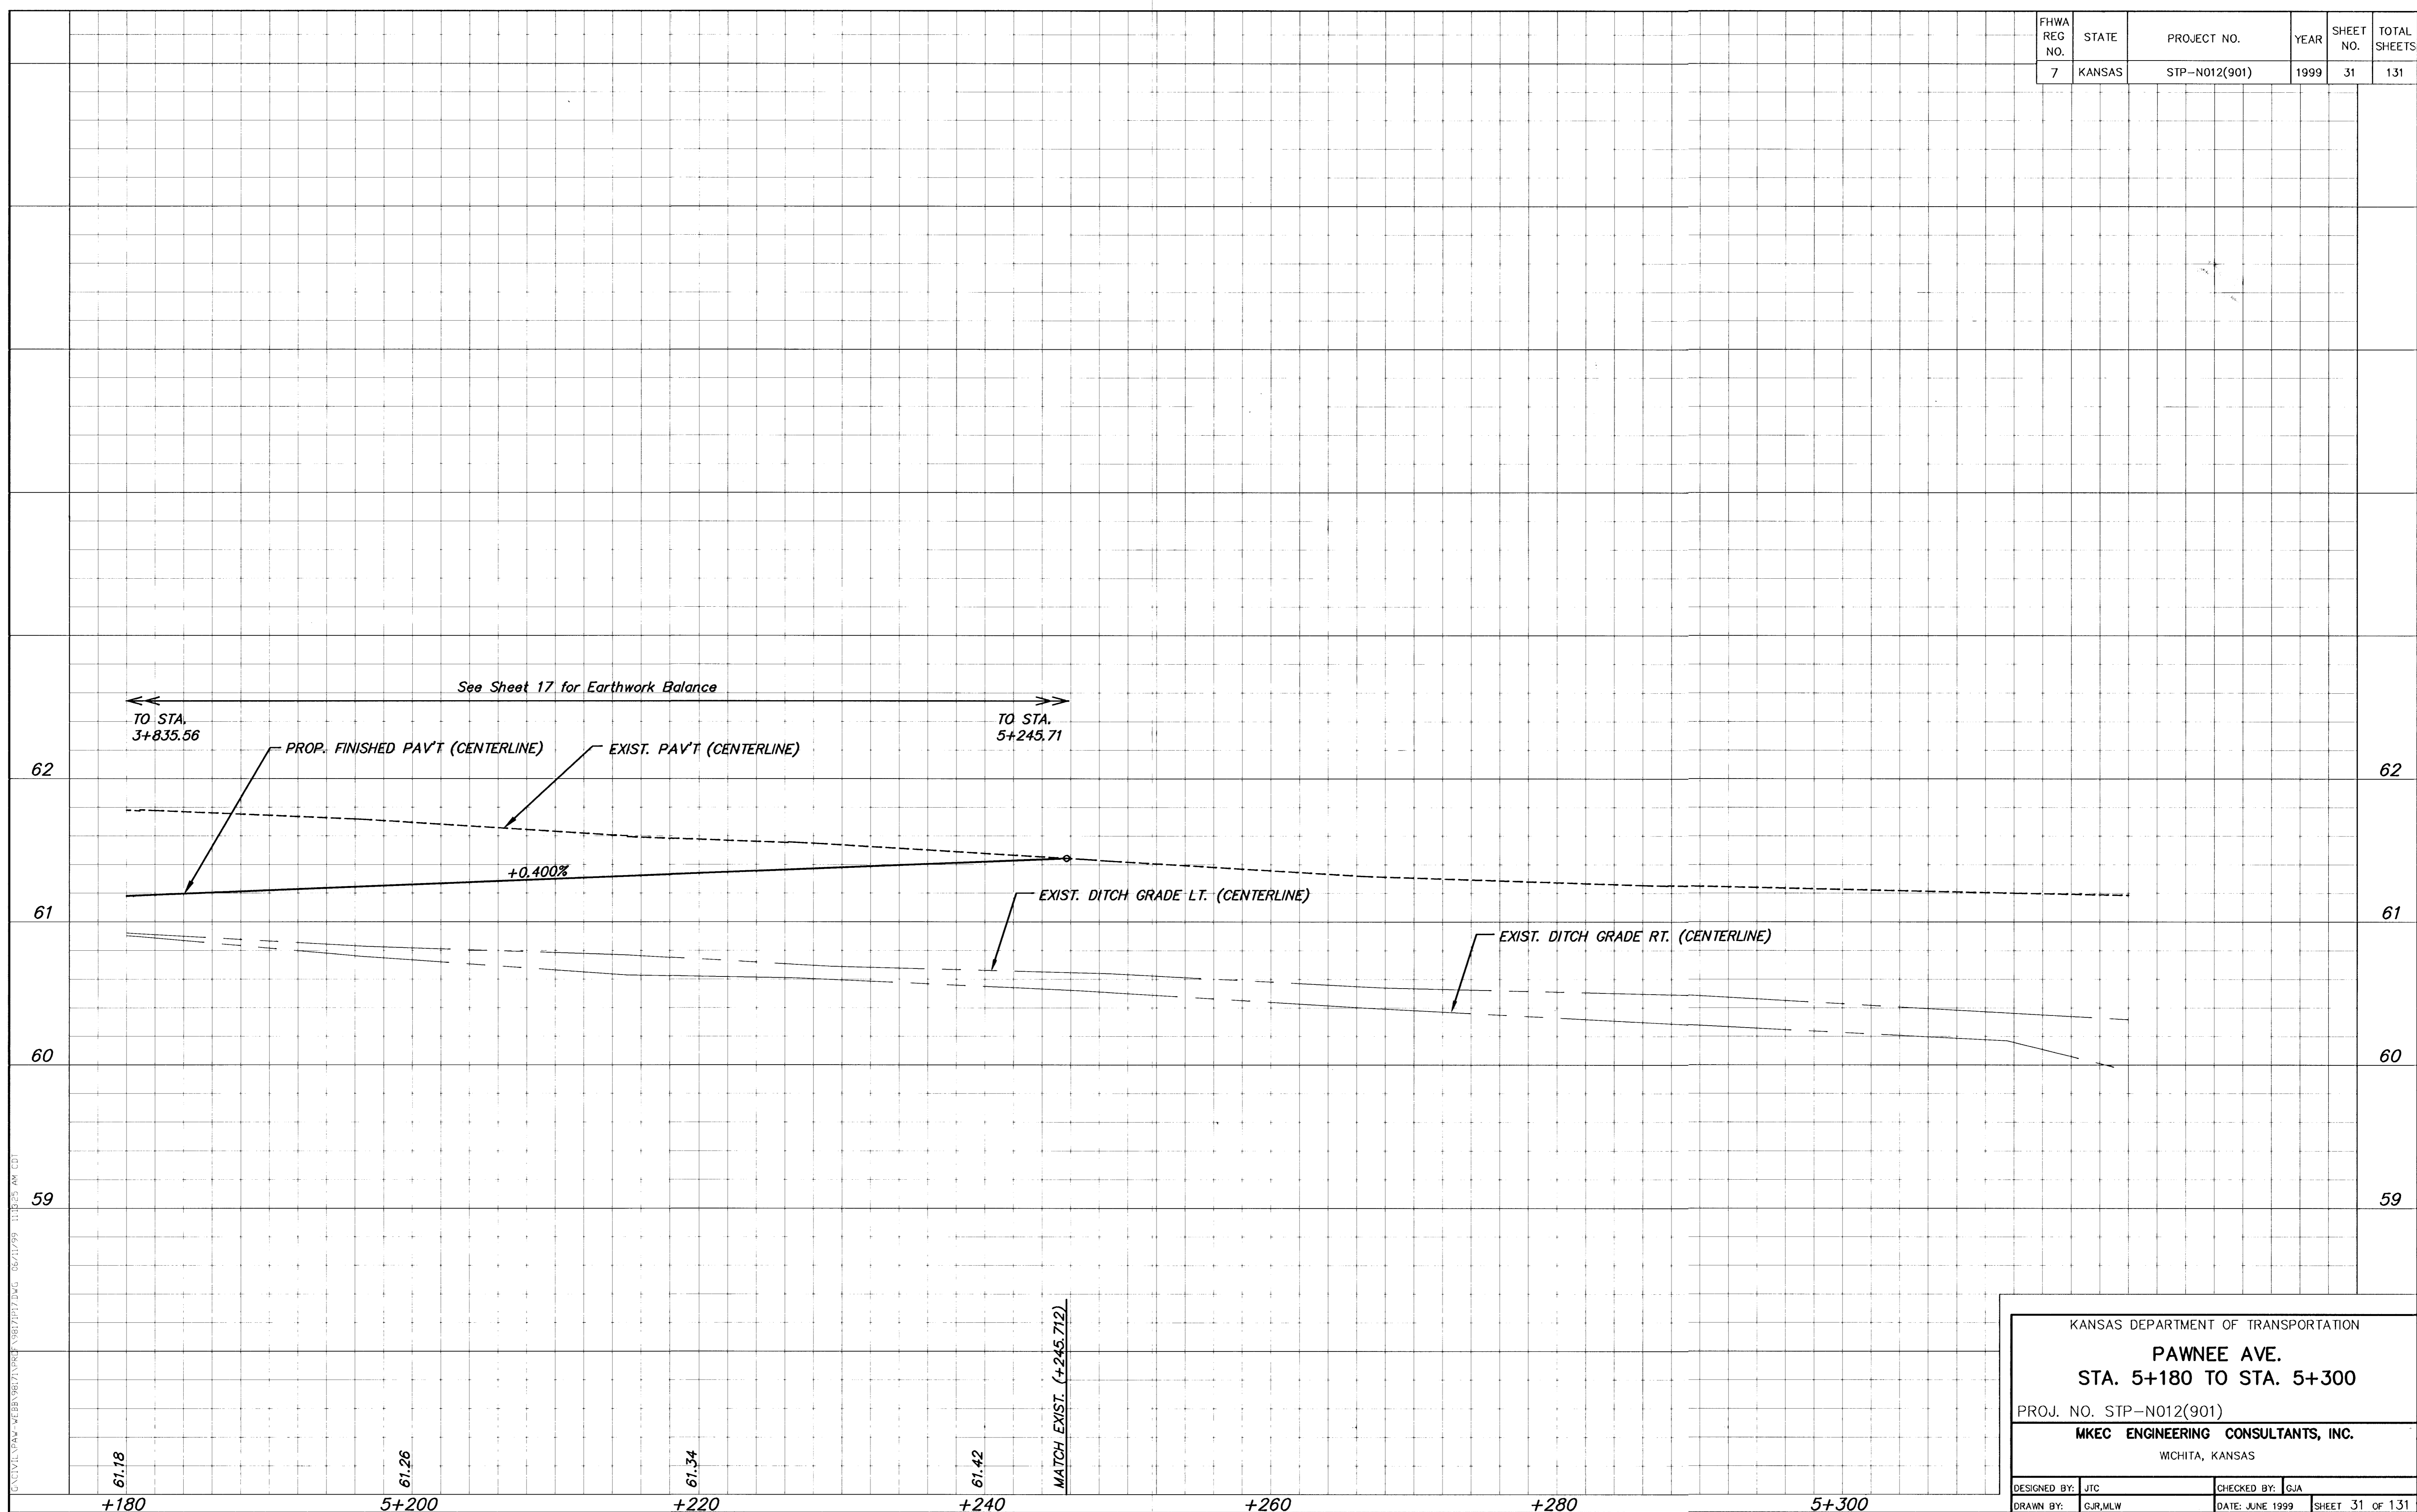

KANSAS DEPARTMENT OF TRANSPORTATION

PAWNEE AVE.

STA. 5+180 TO STA. 5+300

PROJ. NO. STP-N012(901)

MKEC ENGINEERING CONSULTANTS, INC.

WCHITA, KANSAS

DESIGNED BY: JTC CHECKED BY: GJA

DRAWN BY: GJR,MLW DATE: JUNE 1999 SHEET 31 OF 131

G:\CIVIL\PAW-NEBB\9817\PROF\9817\17.DWG 06/17/99 11:35 AM CDT