


FHWA REG NO.	STATE	PROJECT NO.	YEAR	SHEET NO.	TOTAL SHEETS
7	KANSAS	STP-N012(901)	1999	33	131

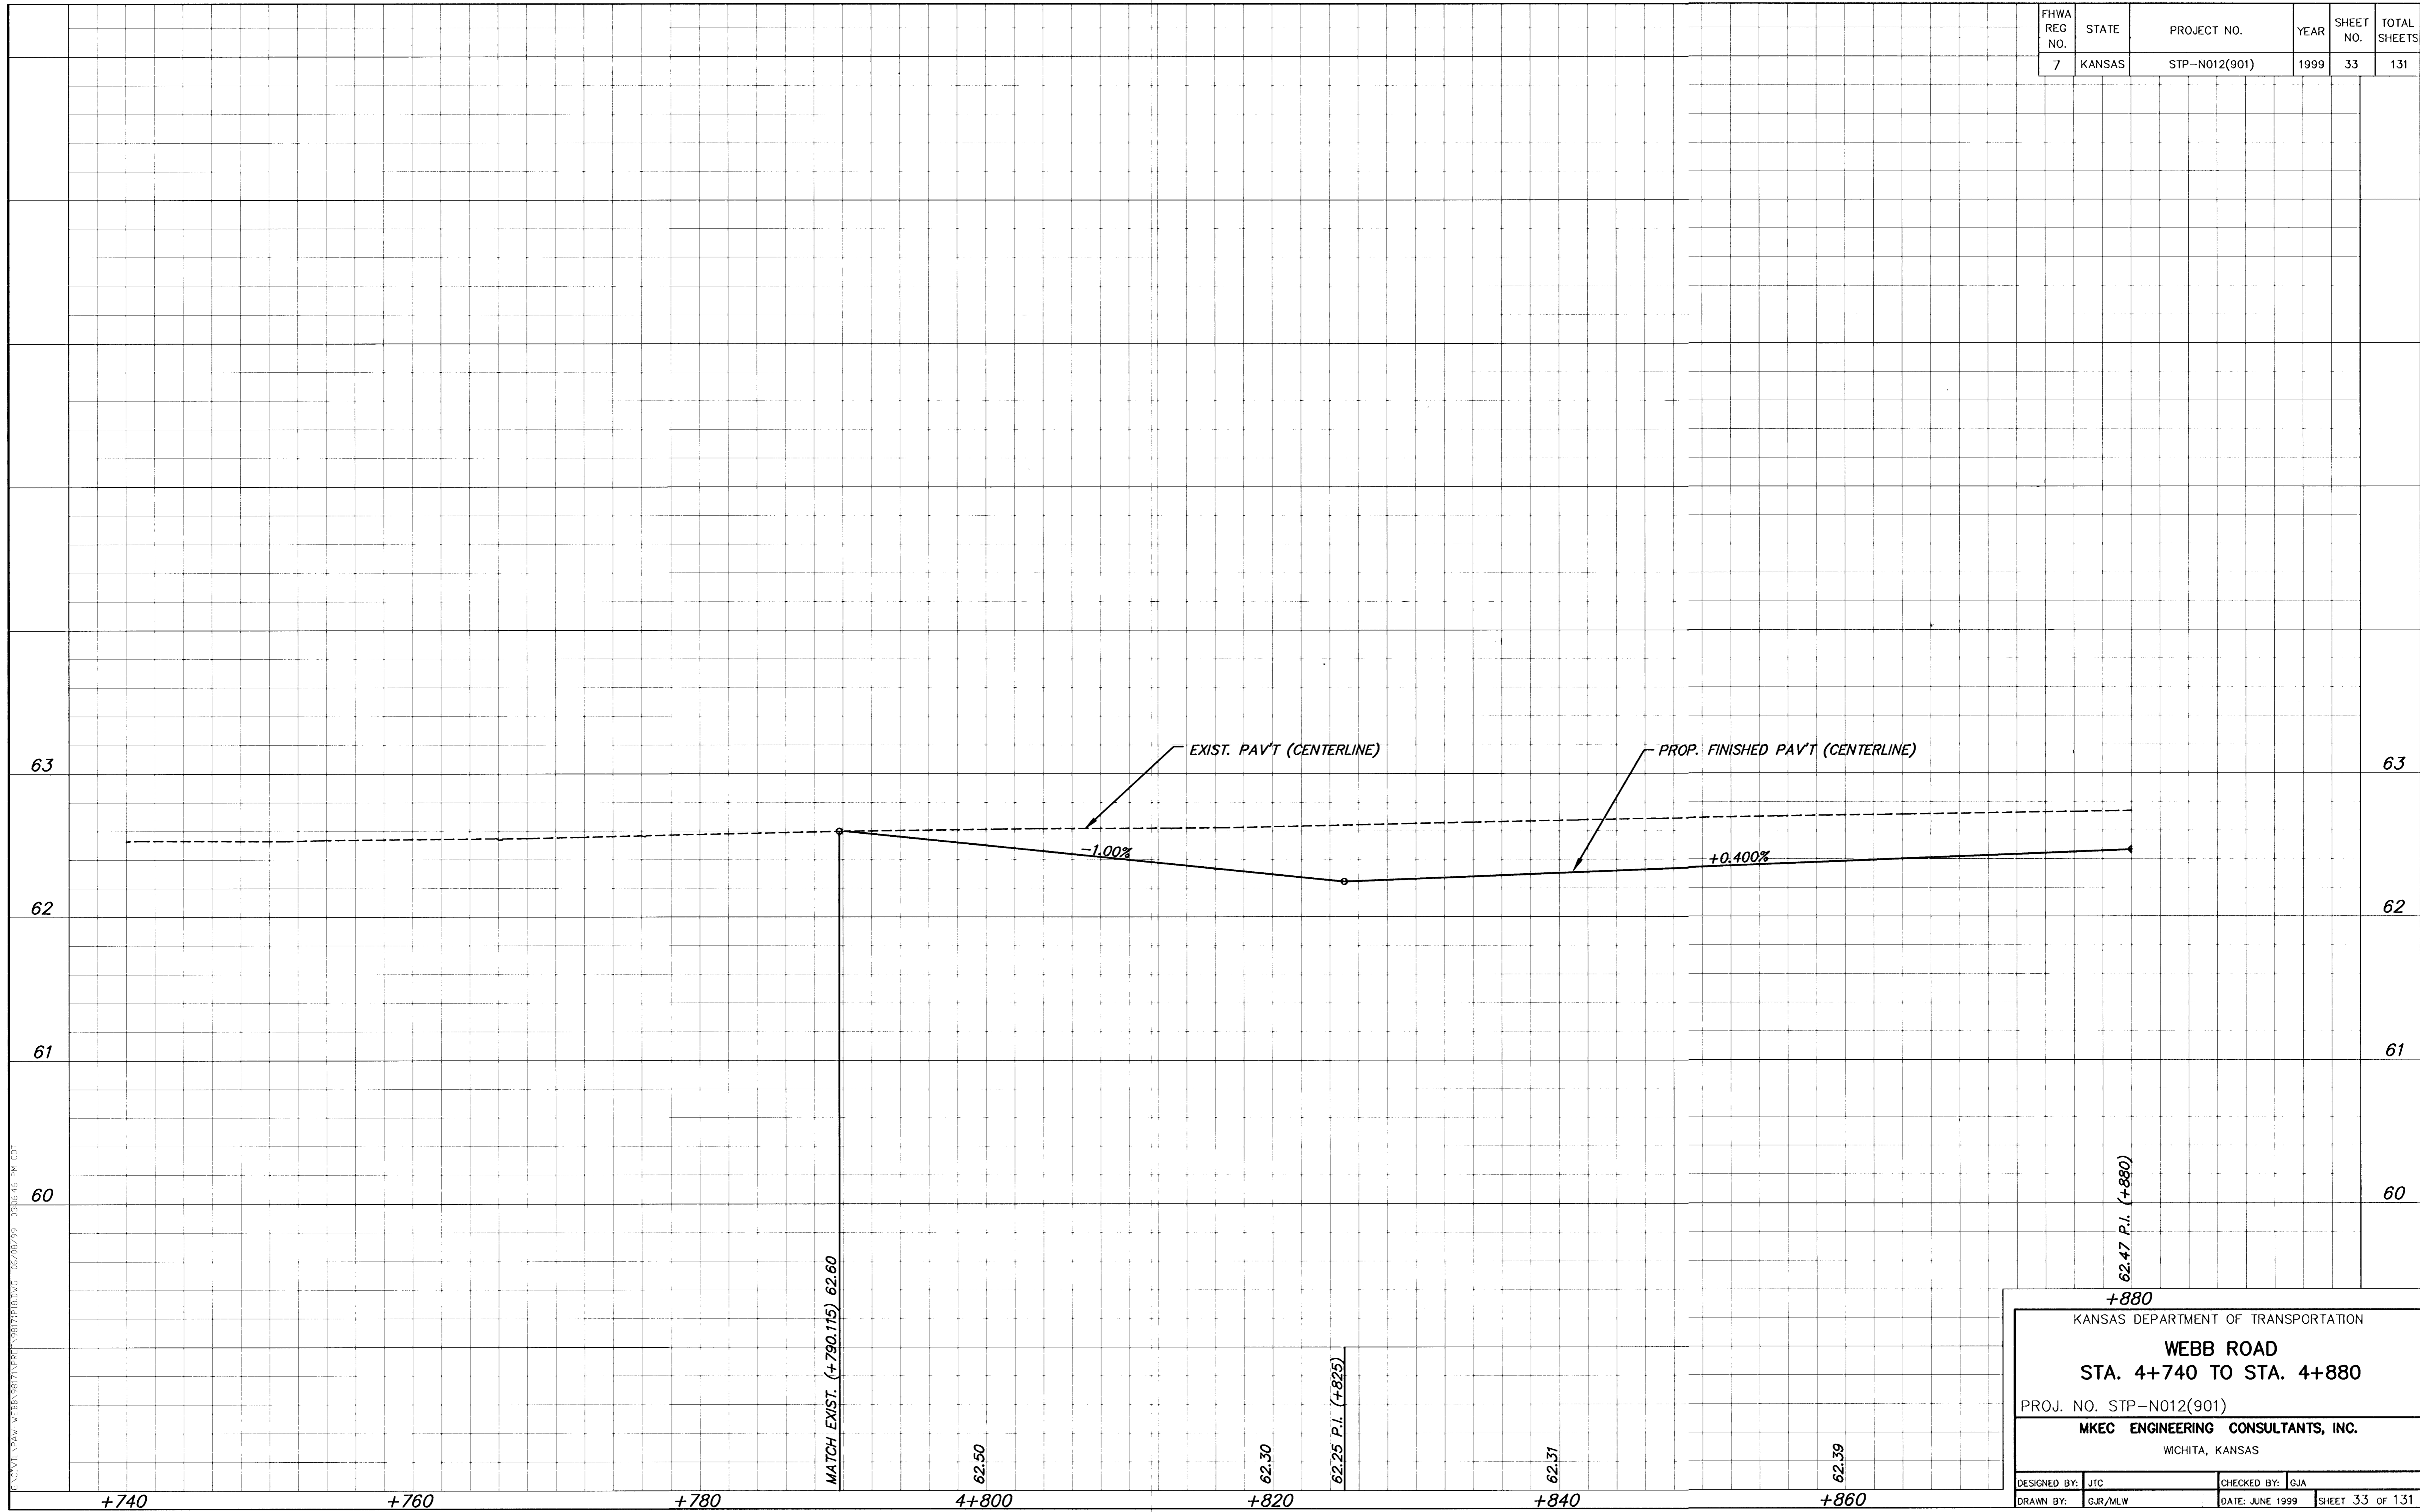

KANSAS DEPARTMENT OF TRANSPORTATION			
<b>WEBB ROAD</b>			
<b>STA. 4+740 TO STA. 4+880</b>			
PROJ. NO. STP-N012(901)			
<b>MKEC ENGINEERING CONSULTANTS, INC.</b>			
WICHITA, KANSAS			
DESIGNED BY:	JTC	CHECKED BY:	GJA
DRAWN BY:	GJR/MLW	DATE:	JUNE 1999
		SHEET 33 OF 131	

G:\CIVIL\PAK-WEBB\98171\PROF\98171P16.DWG Fri Jul 14 13:47:30 2000