


FHWA REG NO.	STATE	PROJECT NO.	YEAR	SHEET NO.	TOTAL SHEETS
7	KANSAS	STP-N012(901)	1999	37	131

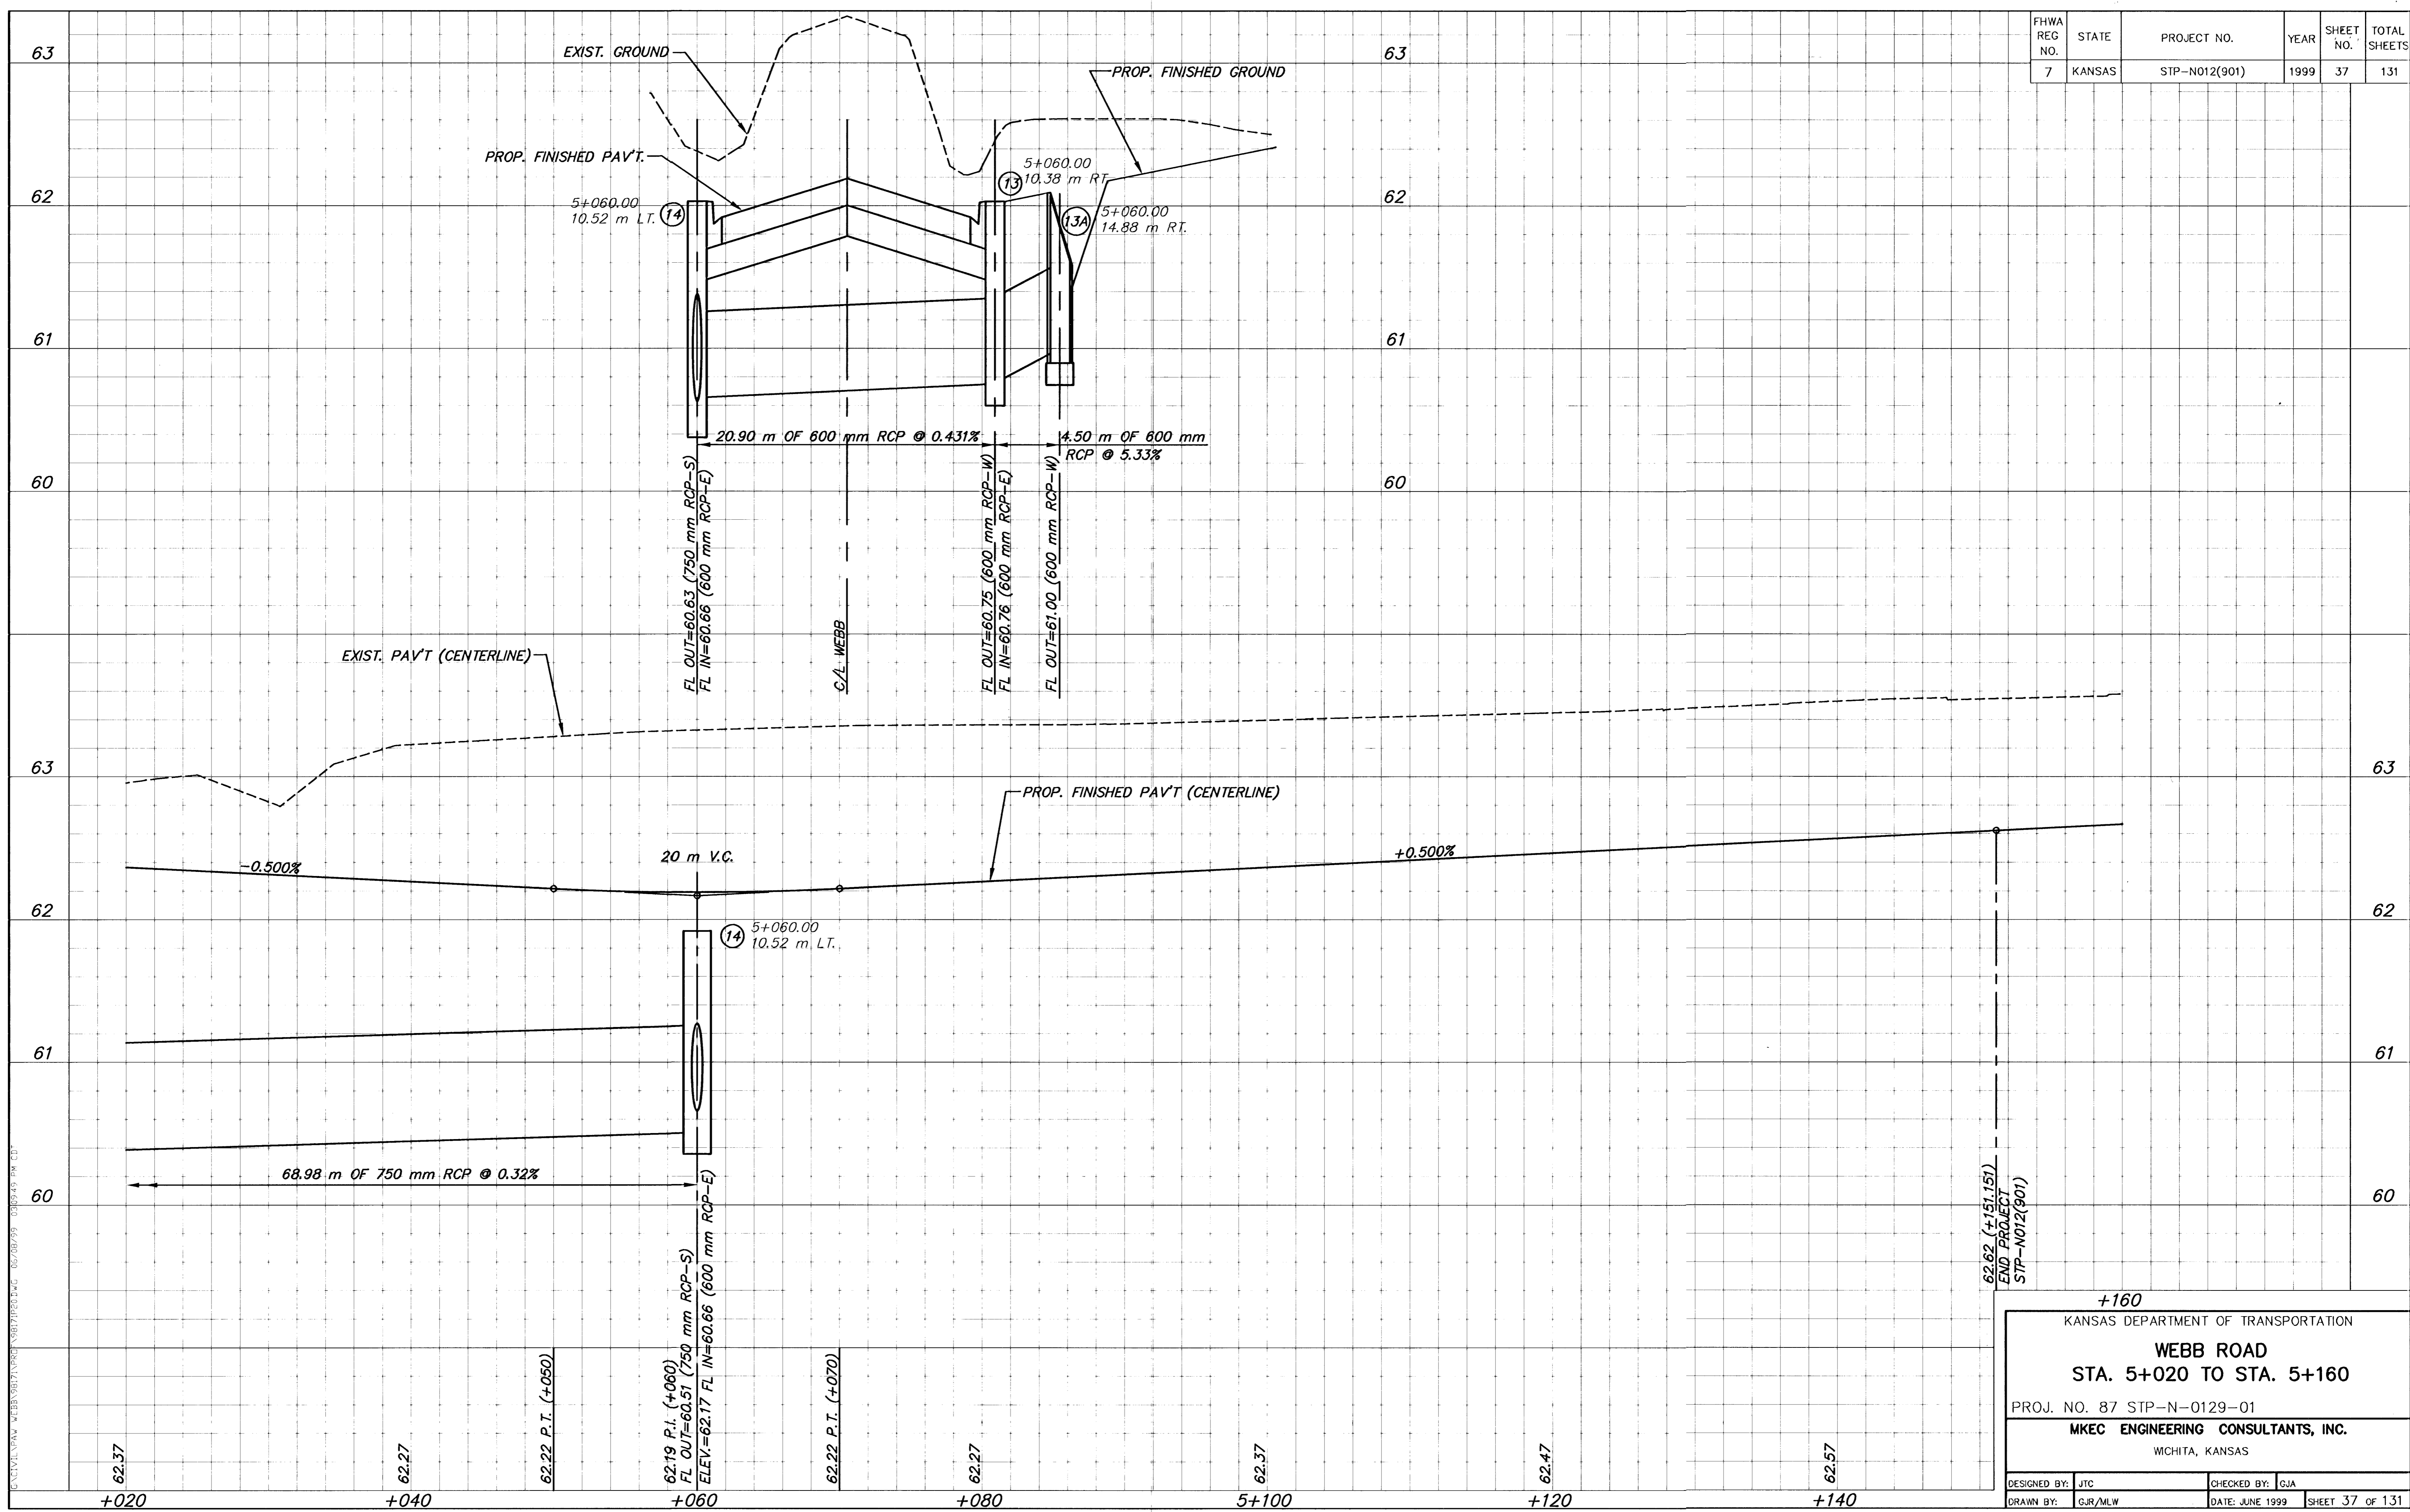

+160

KANSAS DEPARTMENT OF TRANSPORTATION

**WEBB ROAD**

**STA. 5+020 TO STA. 5+160**

PROJ. NO. 87 STP-N-0129-01

**MKEC ENGINEERING CONSULTANTS, INC.**

WICHITA, KANSAS

DESIGNED BY: JTC	CHECKED BY: GJA
DRAWN BY: GJR/MLW	DATE: JUNE 1999

SHEET 37 OF 131

G:\CIVIL\PAV-NEBB\98171\PROF\98171P20.DWG Fri Jun 14 14:56:53 2000