


| | | | | | |
|---------------|--------|---------------|------|-----------|--------------|
| FHWA REG. NO. | STATE | PROJECT NO. | YEAR | SHEET NO. | TOTAL SHEETS |
| 7 | KANSAS | STP-N012(901) | 1999 | 38 | 131 |

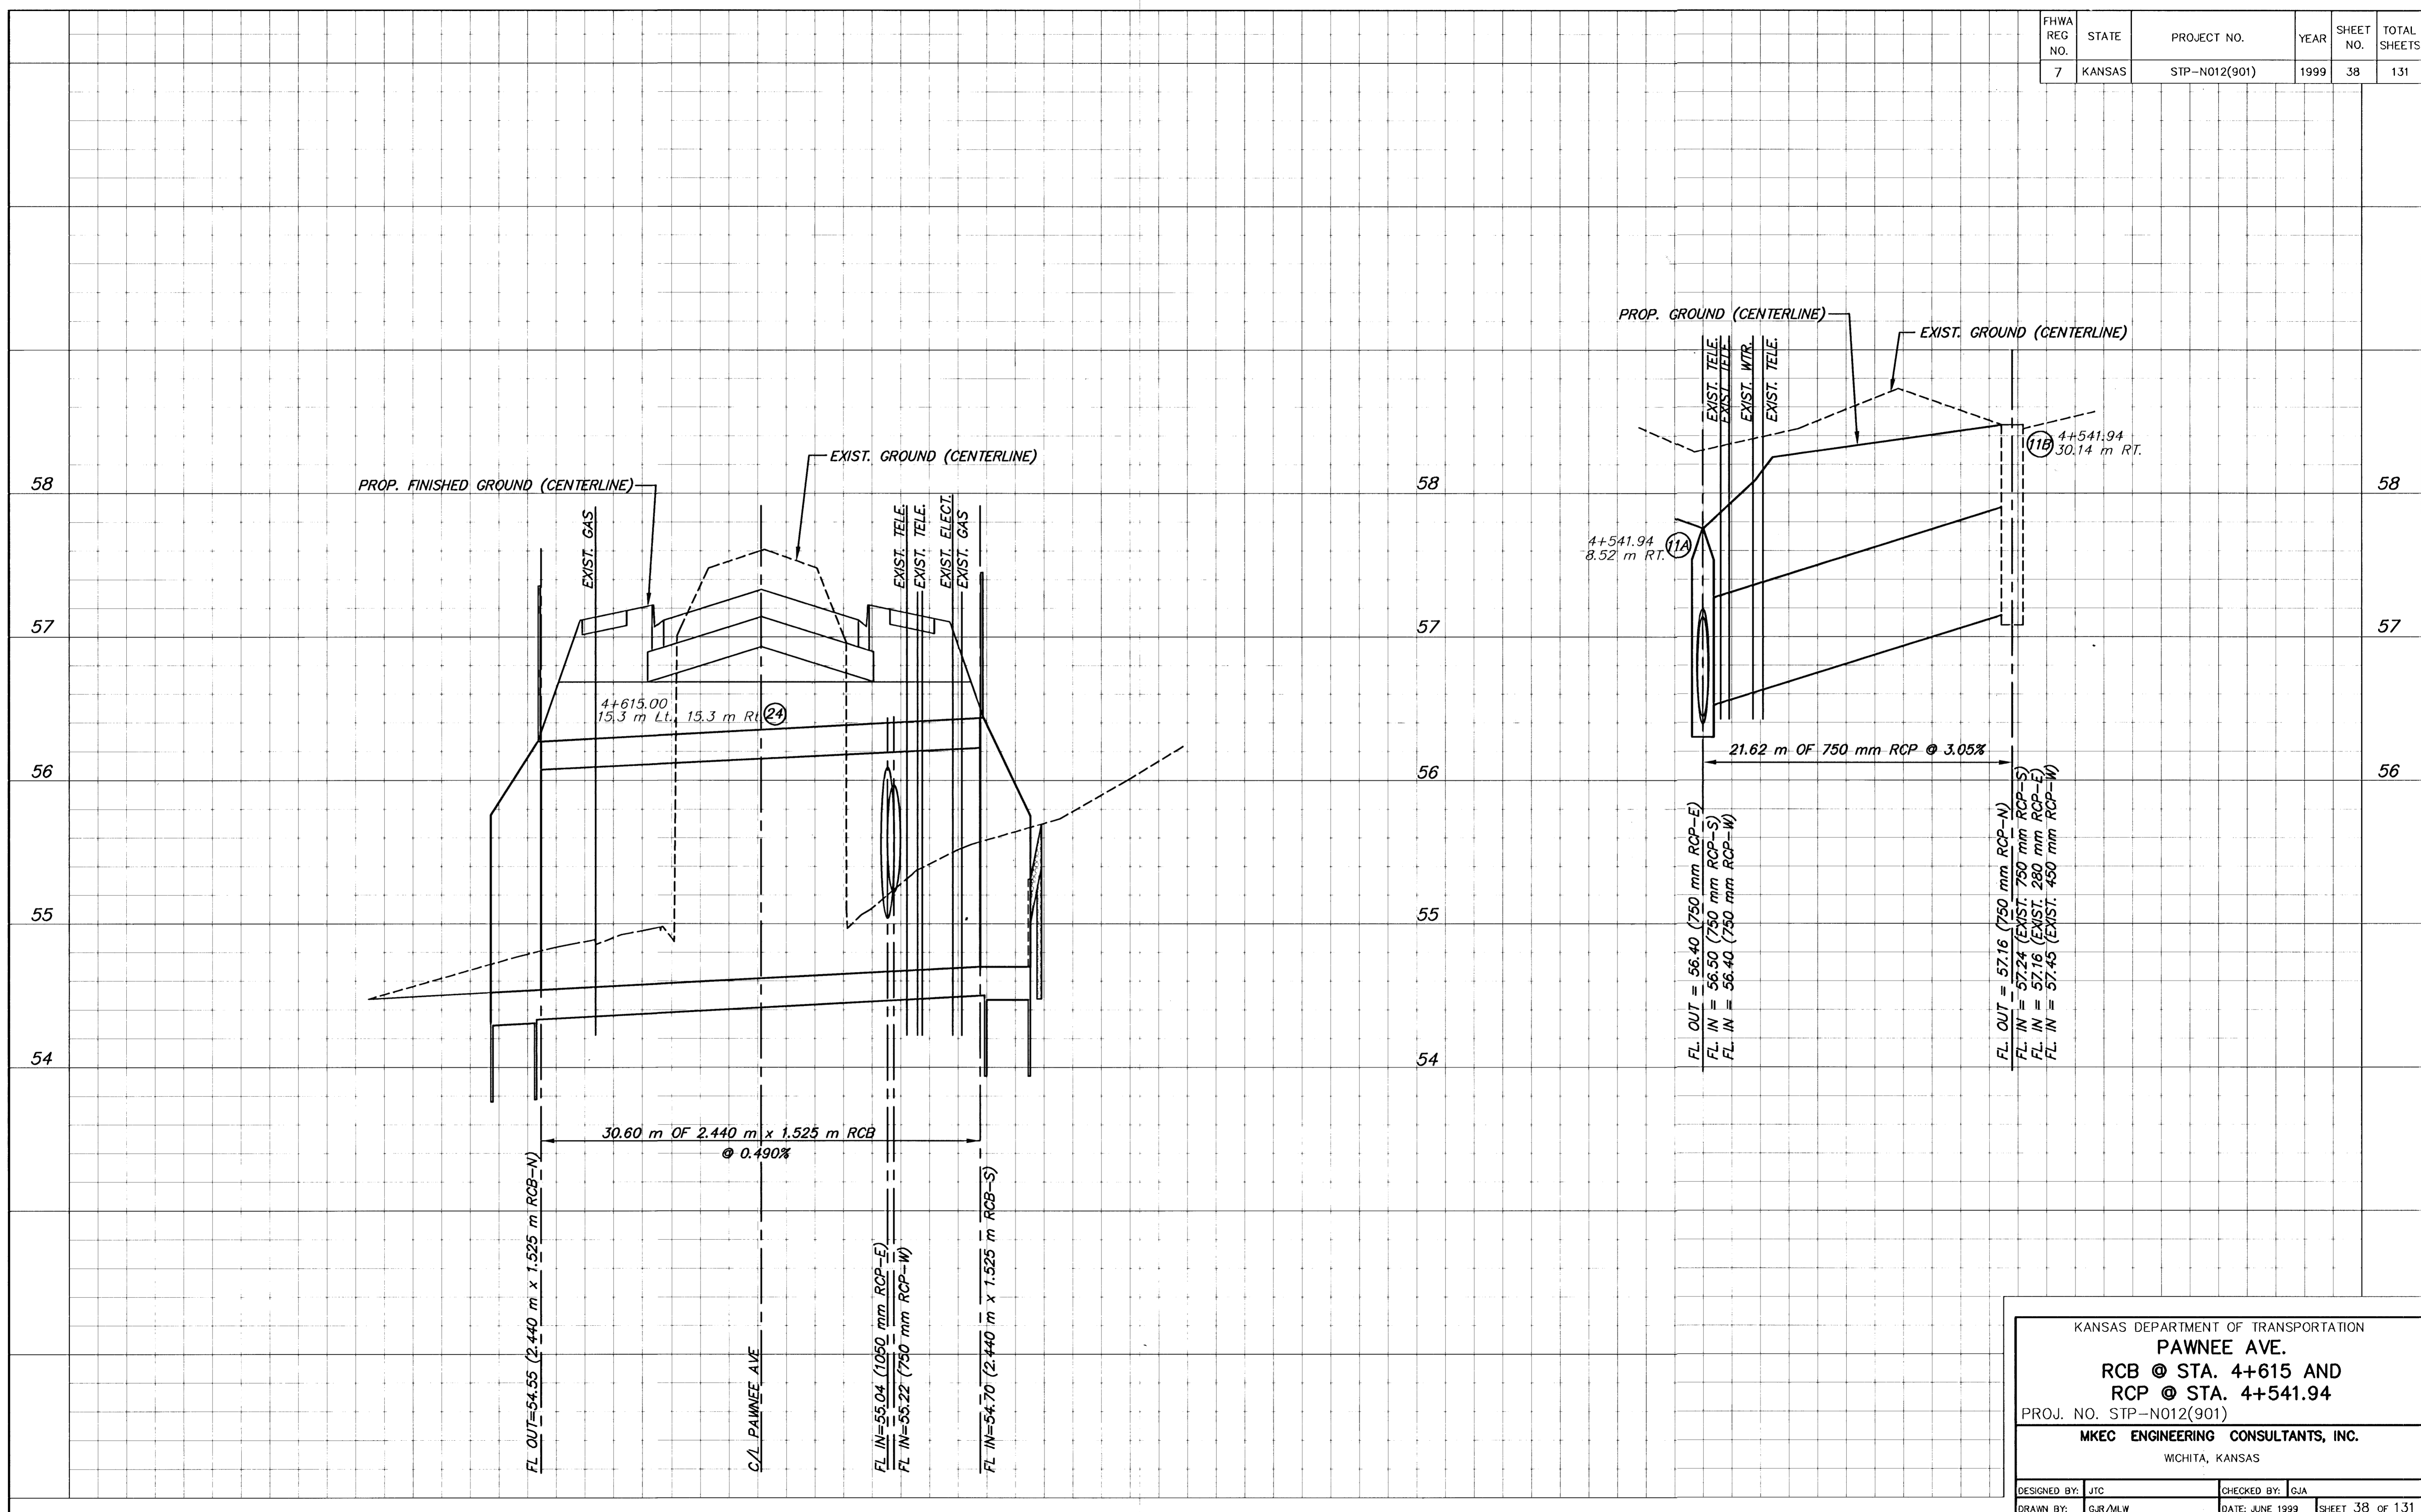

KANSAS DEPARTMENT OF TRANSPORTATION
PAWNEE AVE.
 RCB @ STA. 4+615 AND
 RCP @ STA. 4+541.94
 PROJ. NO. STP-N012(901)
MKEC ENGINEERING CONSULTANTS, INC.
 WICHITA, KANSAS

| | |
|-------------------|-----------------|
| DESIGNED BY: JTC | CHECKED BY: GJA |
| DRAWN BY: GJR/MLW | DATE: JUNE 1999 |

SHEET 38 OF 131

G:\CIVIL\PAWNEE\NEBA\98171\PROF\98171P21.DWG F:\JUL 14 14:59:23 2000