
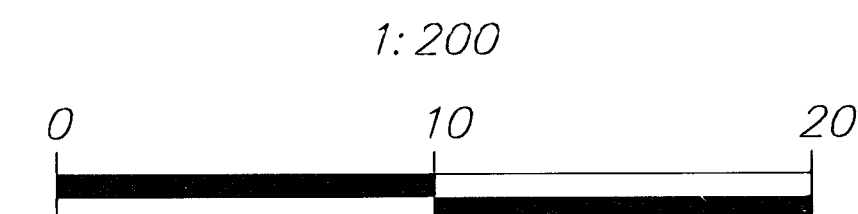


FHWA REG NO.	STATE	PROJECT NO.	YEAR	SHEET NO	TOTAL SHEETS
7	KANSAS	STP-N012(901)	1999	71	131

BY	DATE
REFERENCES NOTED	REFERENCES CHECKED

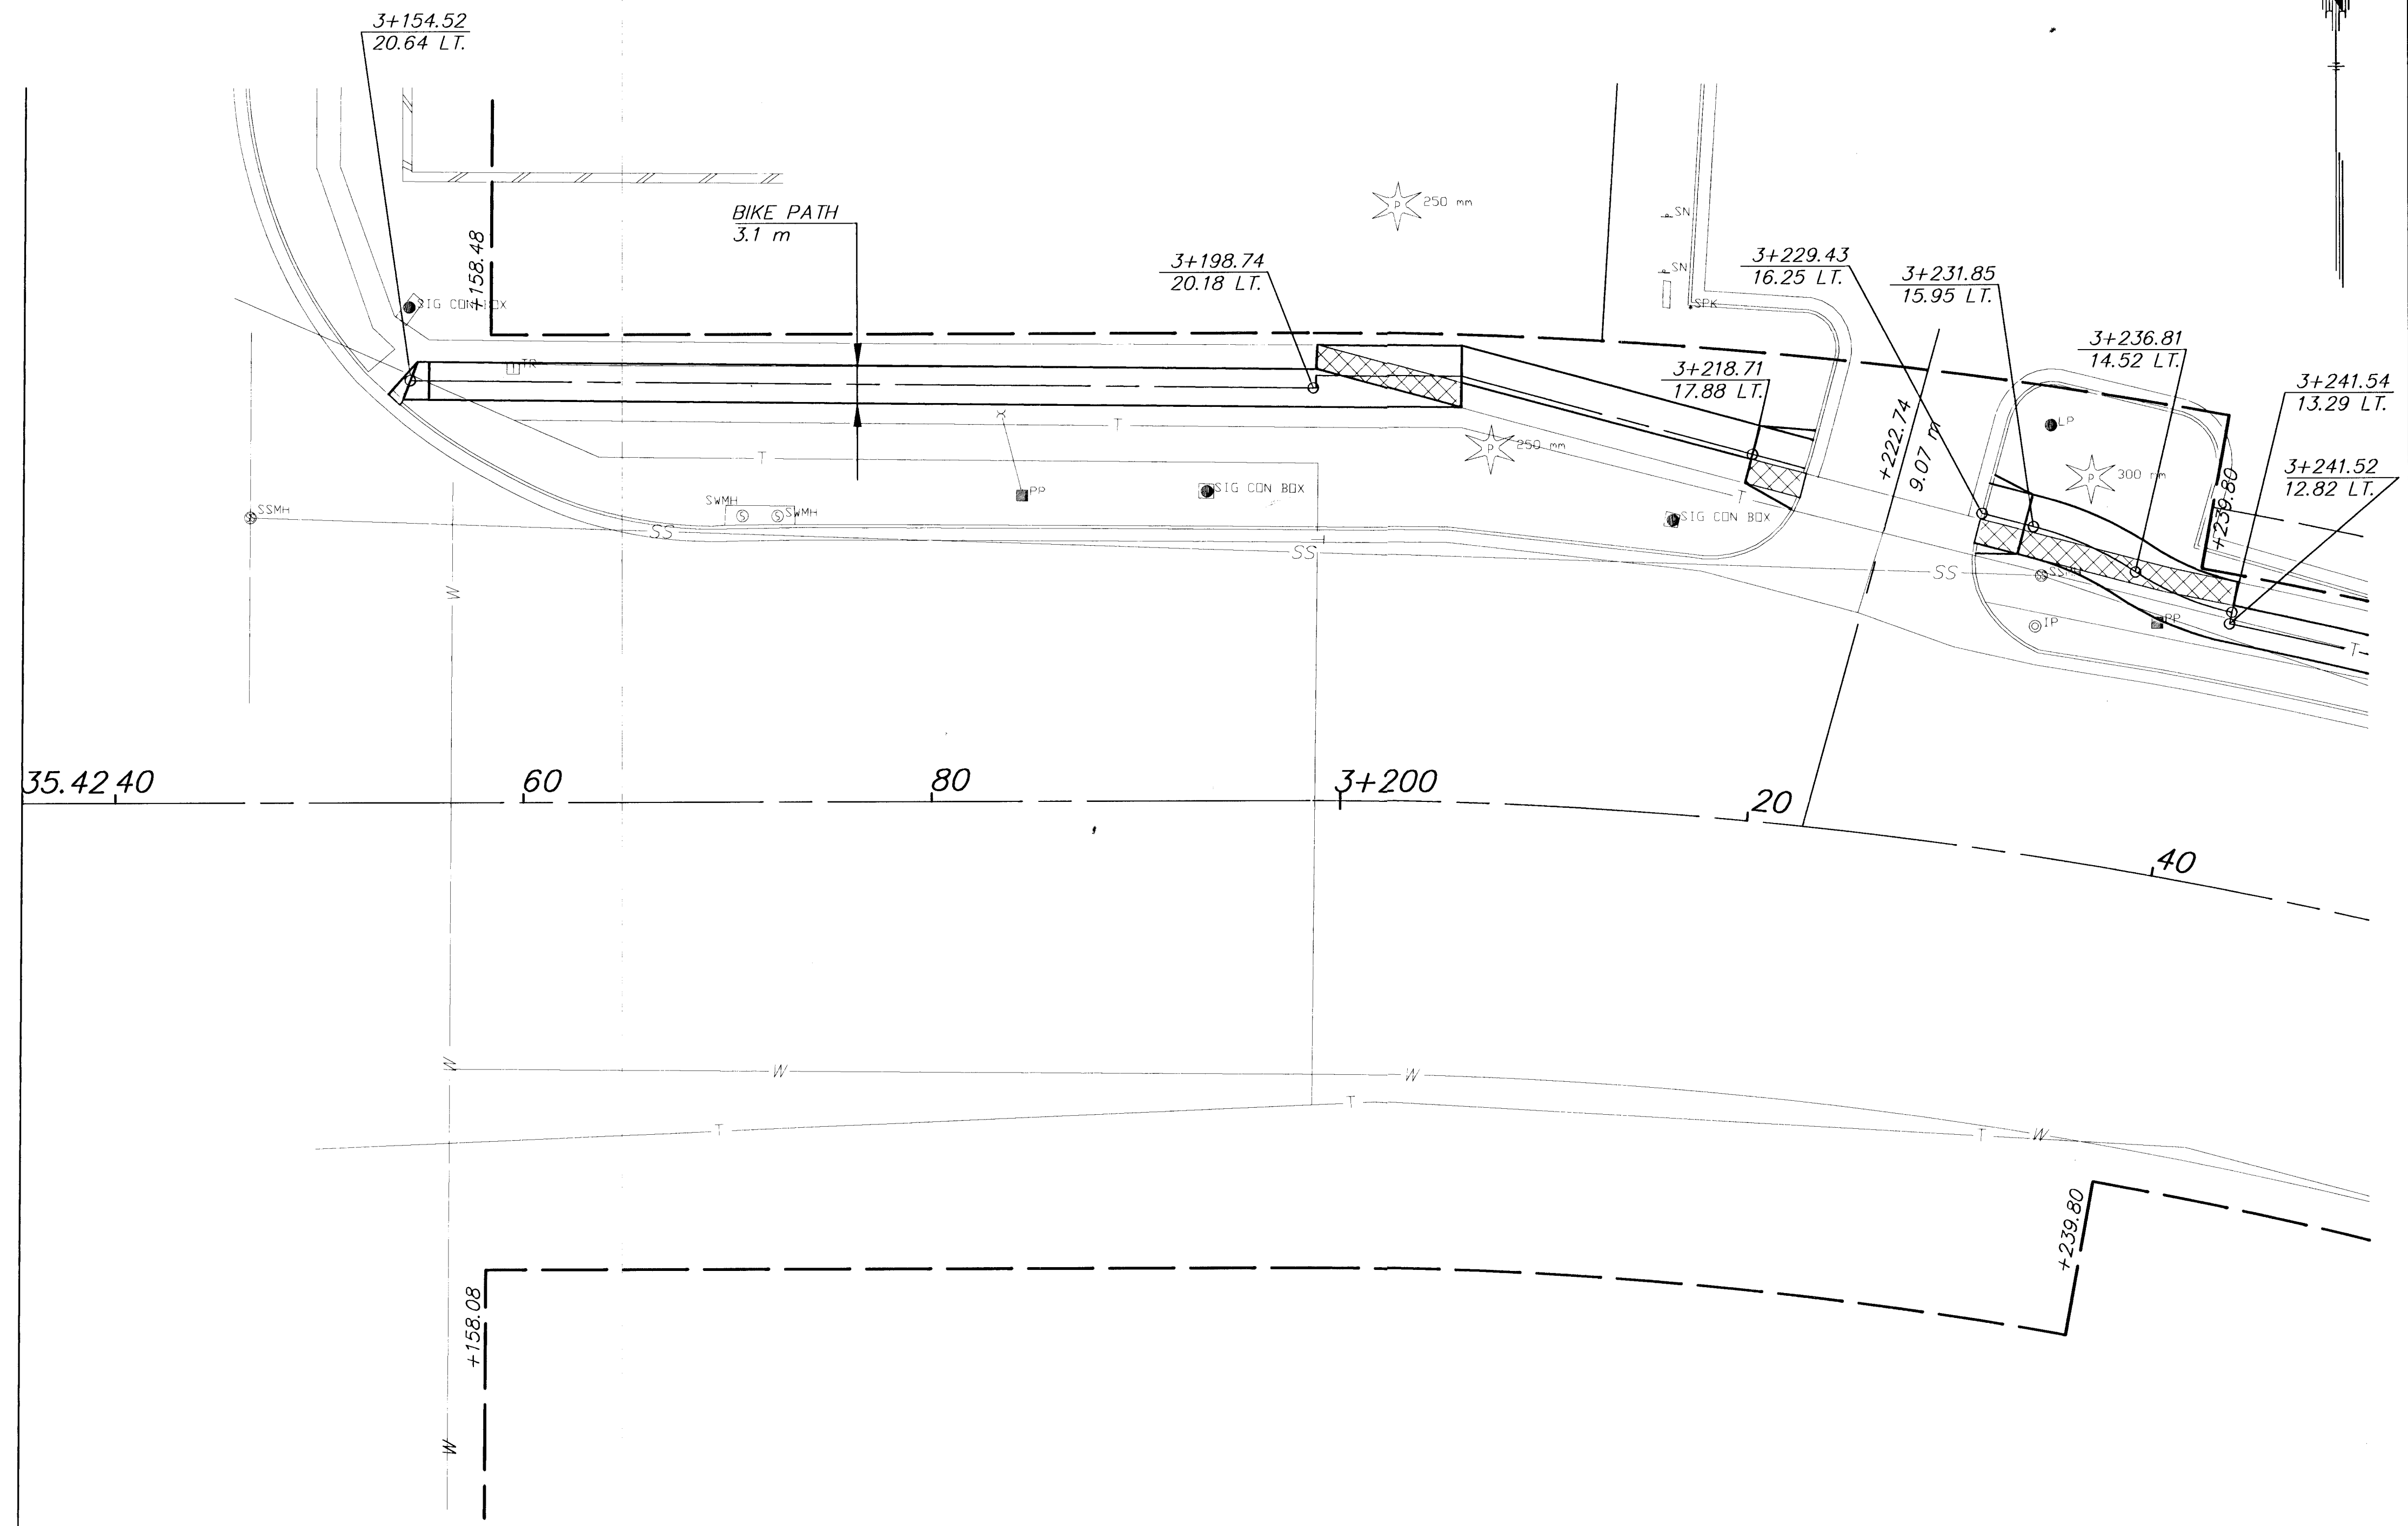

PLAN: Lat. & Long. (meters)
 PROFILE: Horiz. same as above, Vert. $\frac{0.2}{0}$ SCALE: 1 : 20

Pavement, Median, Driveway and/or Sidewalk Removal

2					
1					
NO.	DATE	REVISIONS	BY	APP'D	
KANSAS DEPARTMENT OF TRANSPORTATION ROAD SIDE IMPROVEMENTS PAWNEE AVE. STA. 3+135.418 TO STA. 3+240 PROJ. NO. 87 STP-N-0129-01 SEDGWICK COUNTY MID-KANSAS ENGINEERING CONSULTANTS, INC. WICHITA, KANSAS					
DESIGNED BY:	JTC	CHECKED BY:	GJA		
DRAWN BY:	GJR,MLW	DATE:	JUNE 1999	SHEET	71 OF 131

G:\CIVIL\PAW-MEBB\9817A\ROADSIDE\DR1.DWG F1 Sep 22 11:35:13 2000

C:\N\W\PAW-MEBB\9817A\ROADSIDE\DR1.DWG