


FHWA REG NO.	STATE	PROJECT NO.	YEAR	SHEET NO	TOTAL SHEETS
7	KANSAS	STP-N012(901)	1999	72	131

REFERENCES NOTED	DATE
REFERENCES CHECKED	

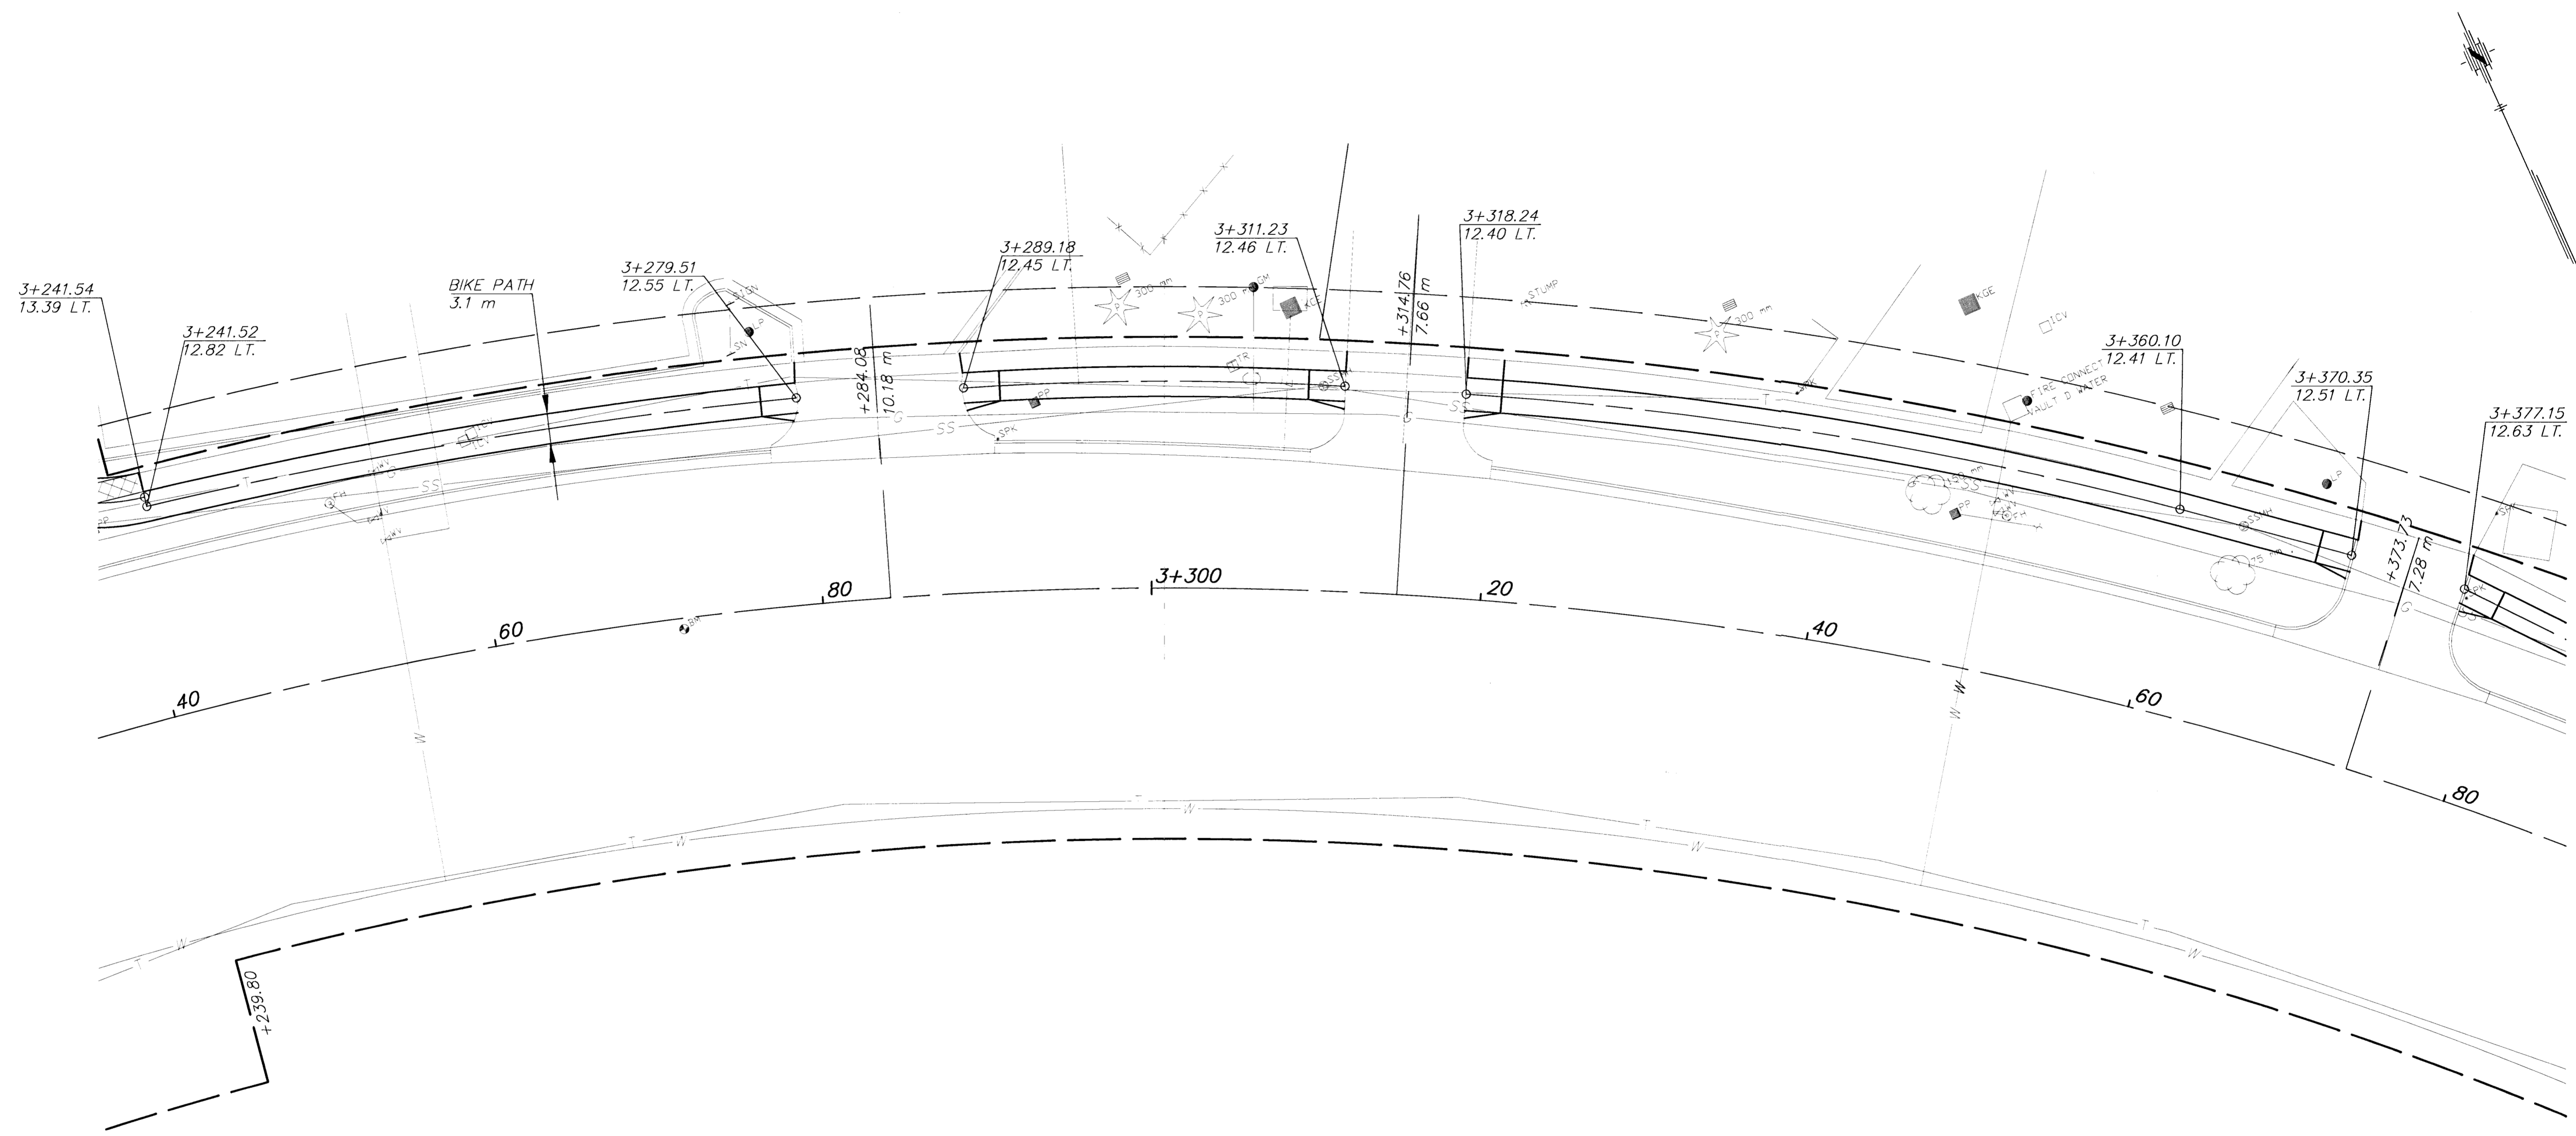

Pavement, Median, Driveway and/or Sidewalk Removal

2				
1				
NO.	DATE	REVISIONS	BY	APP'D
KANSAS DEPARTMENT OF TRANSPORTATION ROAD SIDE IMPROVEMENTS PAWNEE AVE. STA. 3+240 TO STA. 3+380 PROJ. NO. 87 STP-N-0129-01 SEDGWICK COUNTY MID-KANSAS ENGINEERING CONSULTANTS, INC. WICHITA, KANSAS				
DESIGNED BY:	JTC	CHECKED BY:	GJA	
DRAWN BY:	GJR,MLW	DATE:	JUNE1999	SHEET 72 OF 131

G:\CIVIL\PAW-NEBB\98171\ROADSIDE\RS2.DWG F1: JUN 14 15:08:27 2000

C:\P\PAW-WH\98171\ROADSIDE\RS2.DWG