


FHWA REG NO.	STATE	PROJECT NO.	YEAR	SHEET NO	TOTAL SHEETS
7	KANSAS	STP-N012(901)	1999	75	131

REFERENCES NOTED	BY	DATE
REFERENCES CHECKED		

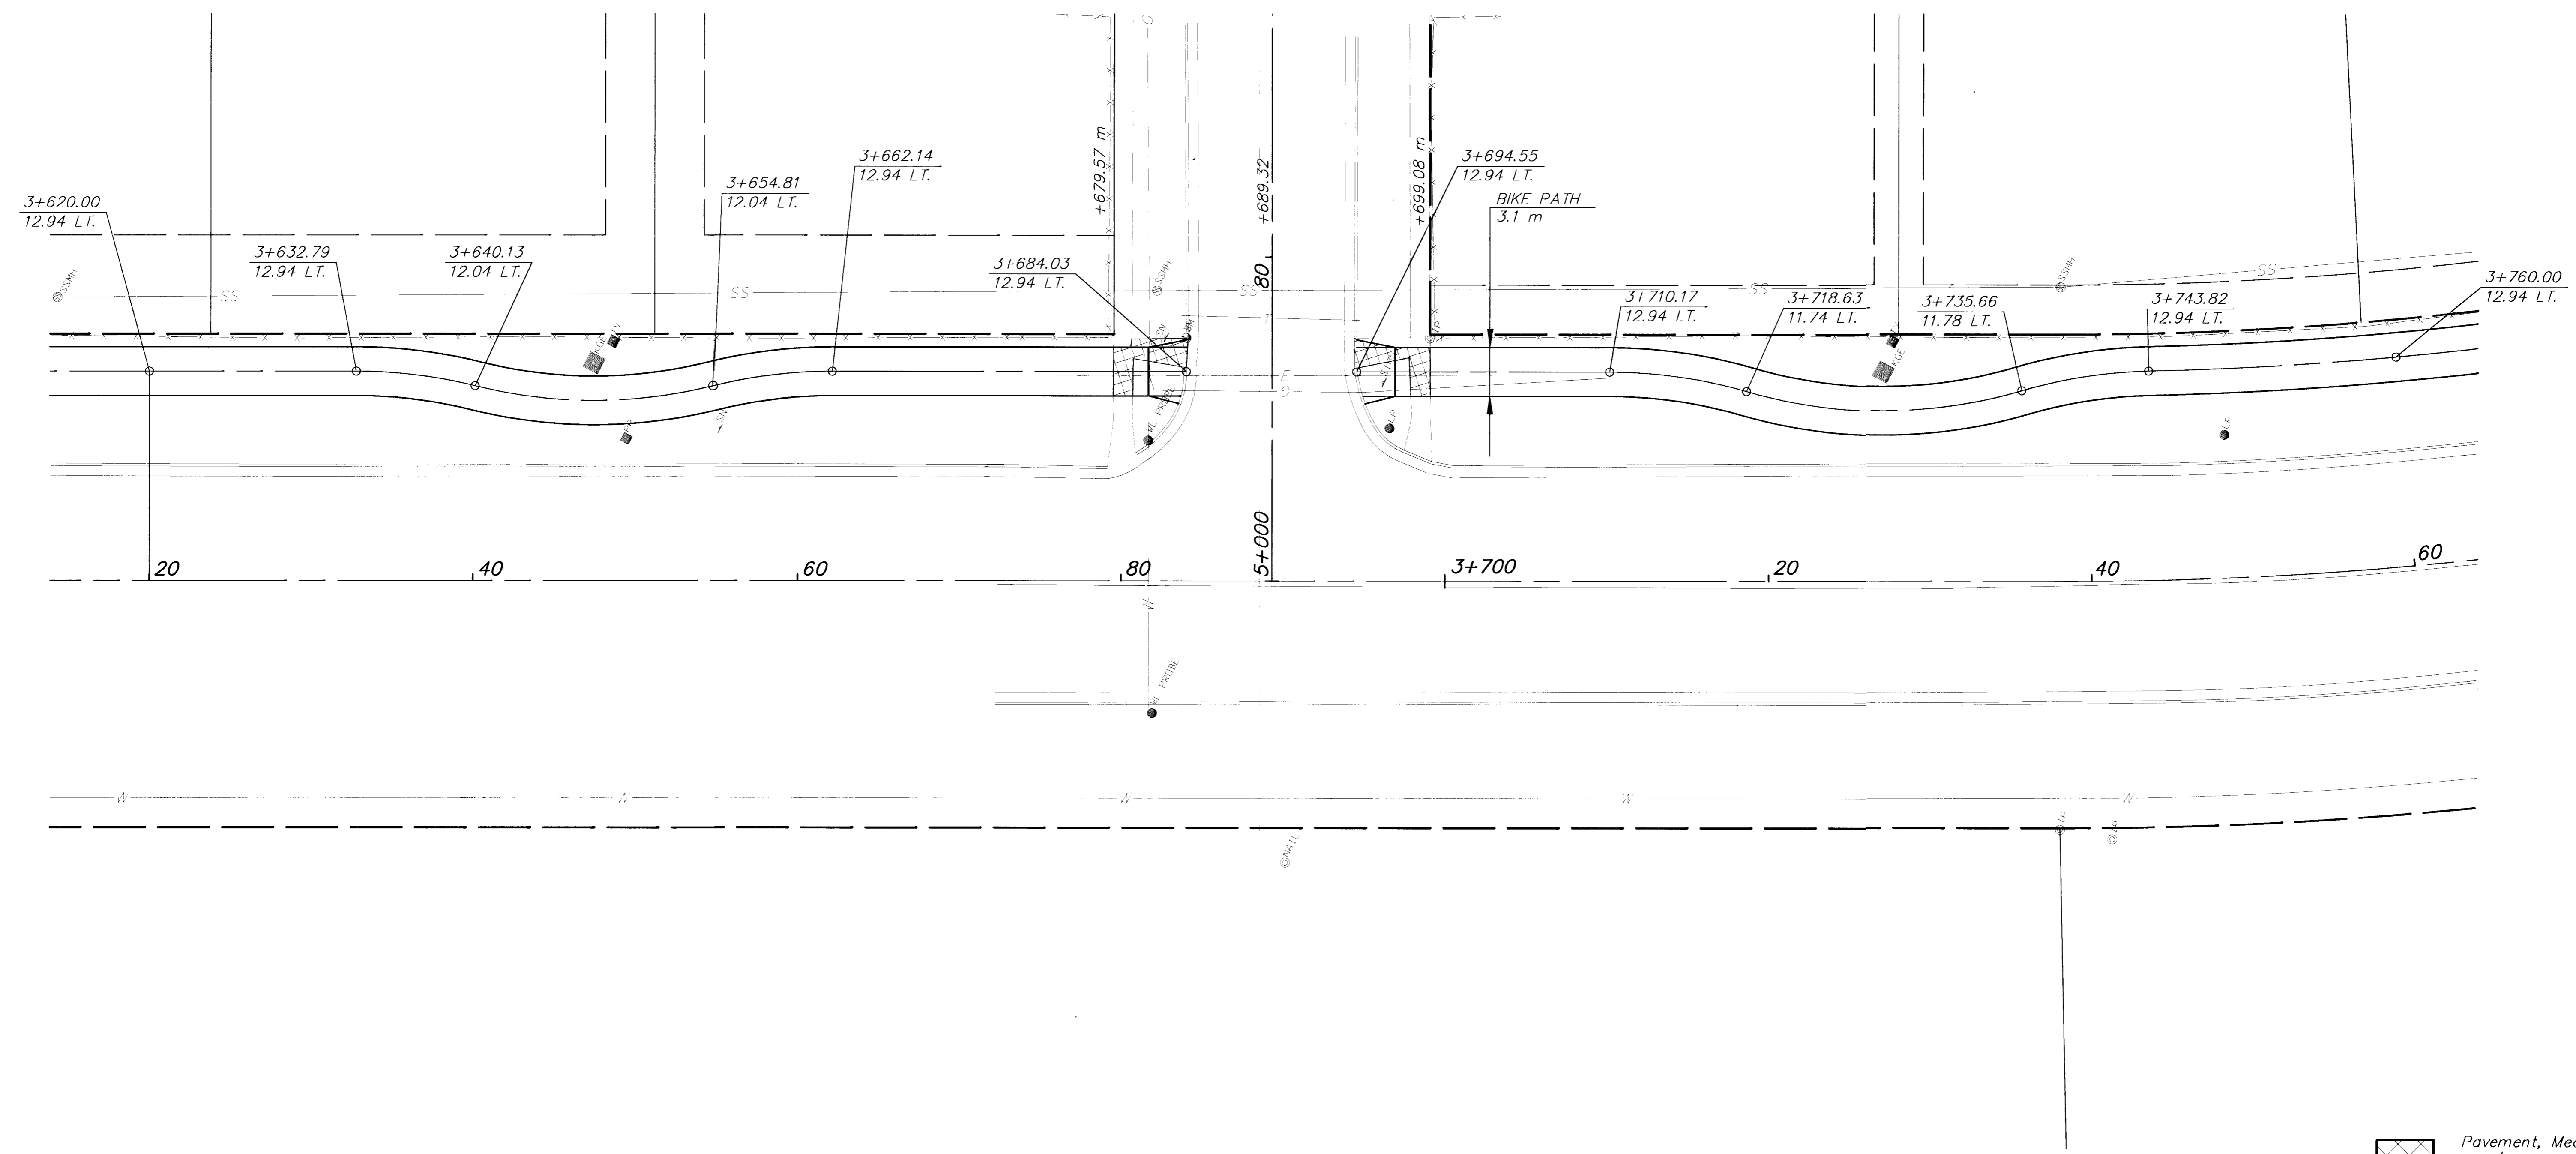

Pavement, Median, Driveway and/or Sidewalk Removal

2				
1				
NO.	DATE	REVISIONS	BY	APP'D
KANSAS DEPARTMENT OF TRANSPORTATION <b>ROAD SIDE IMPROVEMENTS</b> <b>PAWNEE AVE.</b> <b>STA. 3+620 TO STA. 3+760</b> PROJ. NO. 87 STP-N-0129-01 SEDGWICK COUNTY <b>MID-KANSAS ENGINEERING CONSULTANTS, INC.</b> WICHITA, KANSAS				
DESIGNED BY:	JTC	CHECKED BY:	GJA	
DRAWN BY:	GJR,MLW	DATE:	JUNE 1999	SHEET 75 OF 131

G:\CIVIL\PAW-NEBA\98171\ROADSIDE\98.DWG FPI JUL 14 15:27:23 2000

C:\CIVIL\PAW-NEBA\98171\ROADSIDE\98.DWG