



FHWA REG NO.	STATE	PROJECT NO.	YEAR	SHEET NO	TOTAL SHEETS
7	KANSAS	STP-N012(901)	1999	76	131

REFERENCES NOTED	DATE
REFERENCES CHECKED	

FIFTH ADDITION TO CHERRY CREEK HILLS

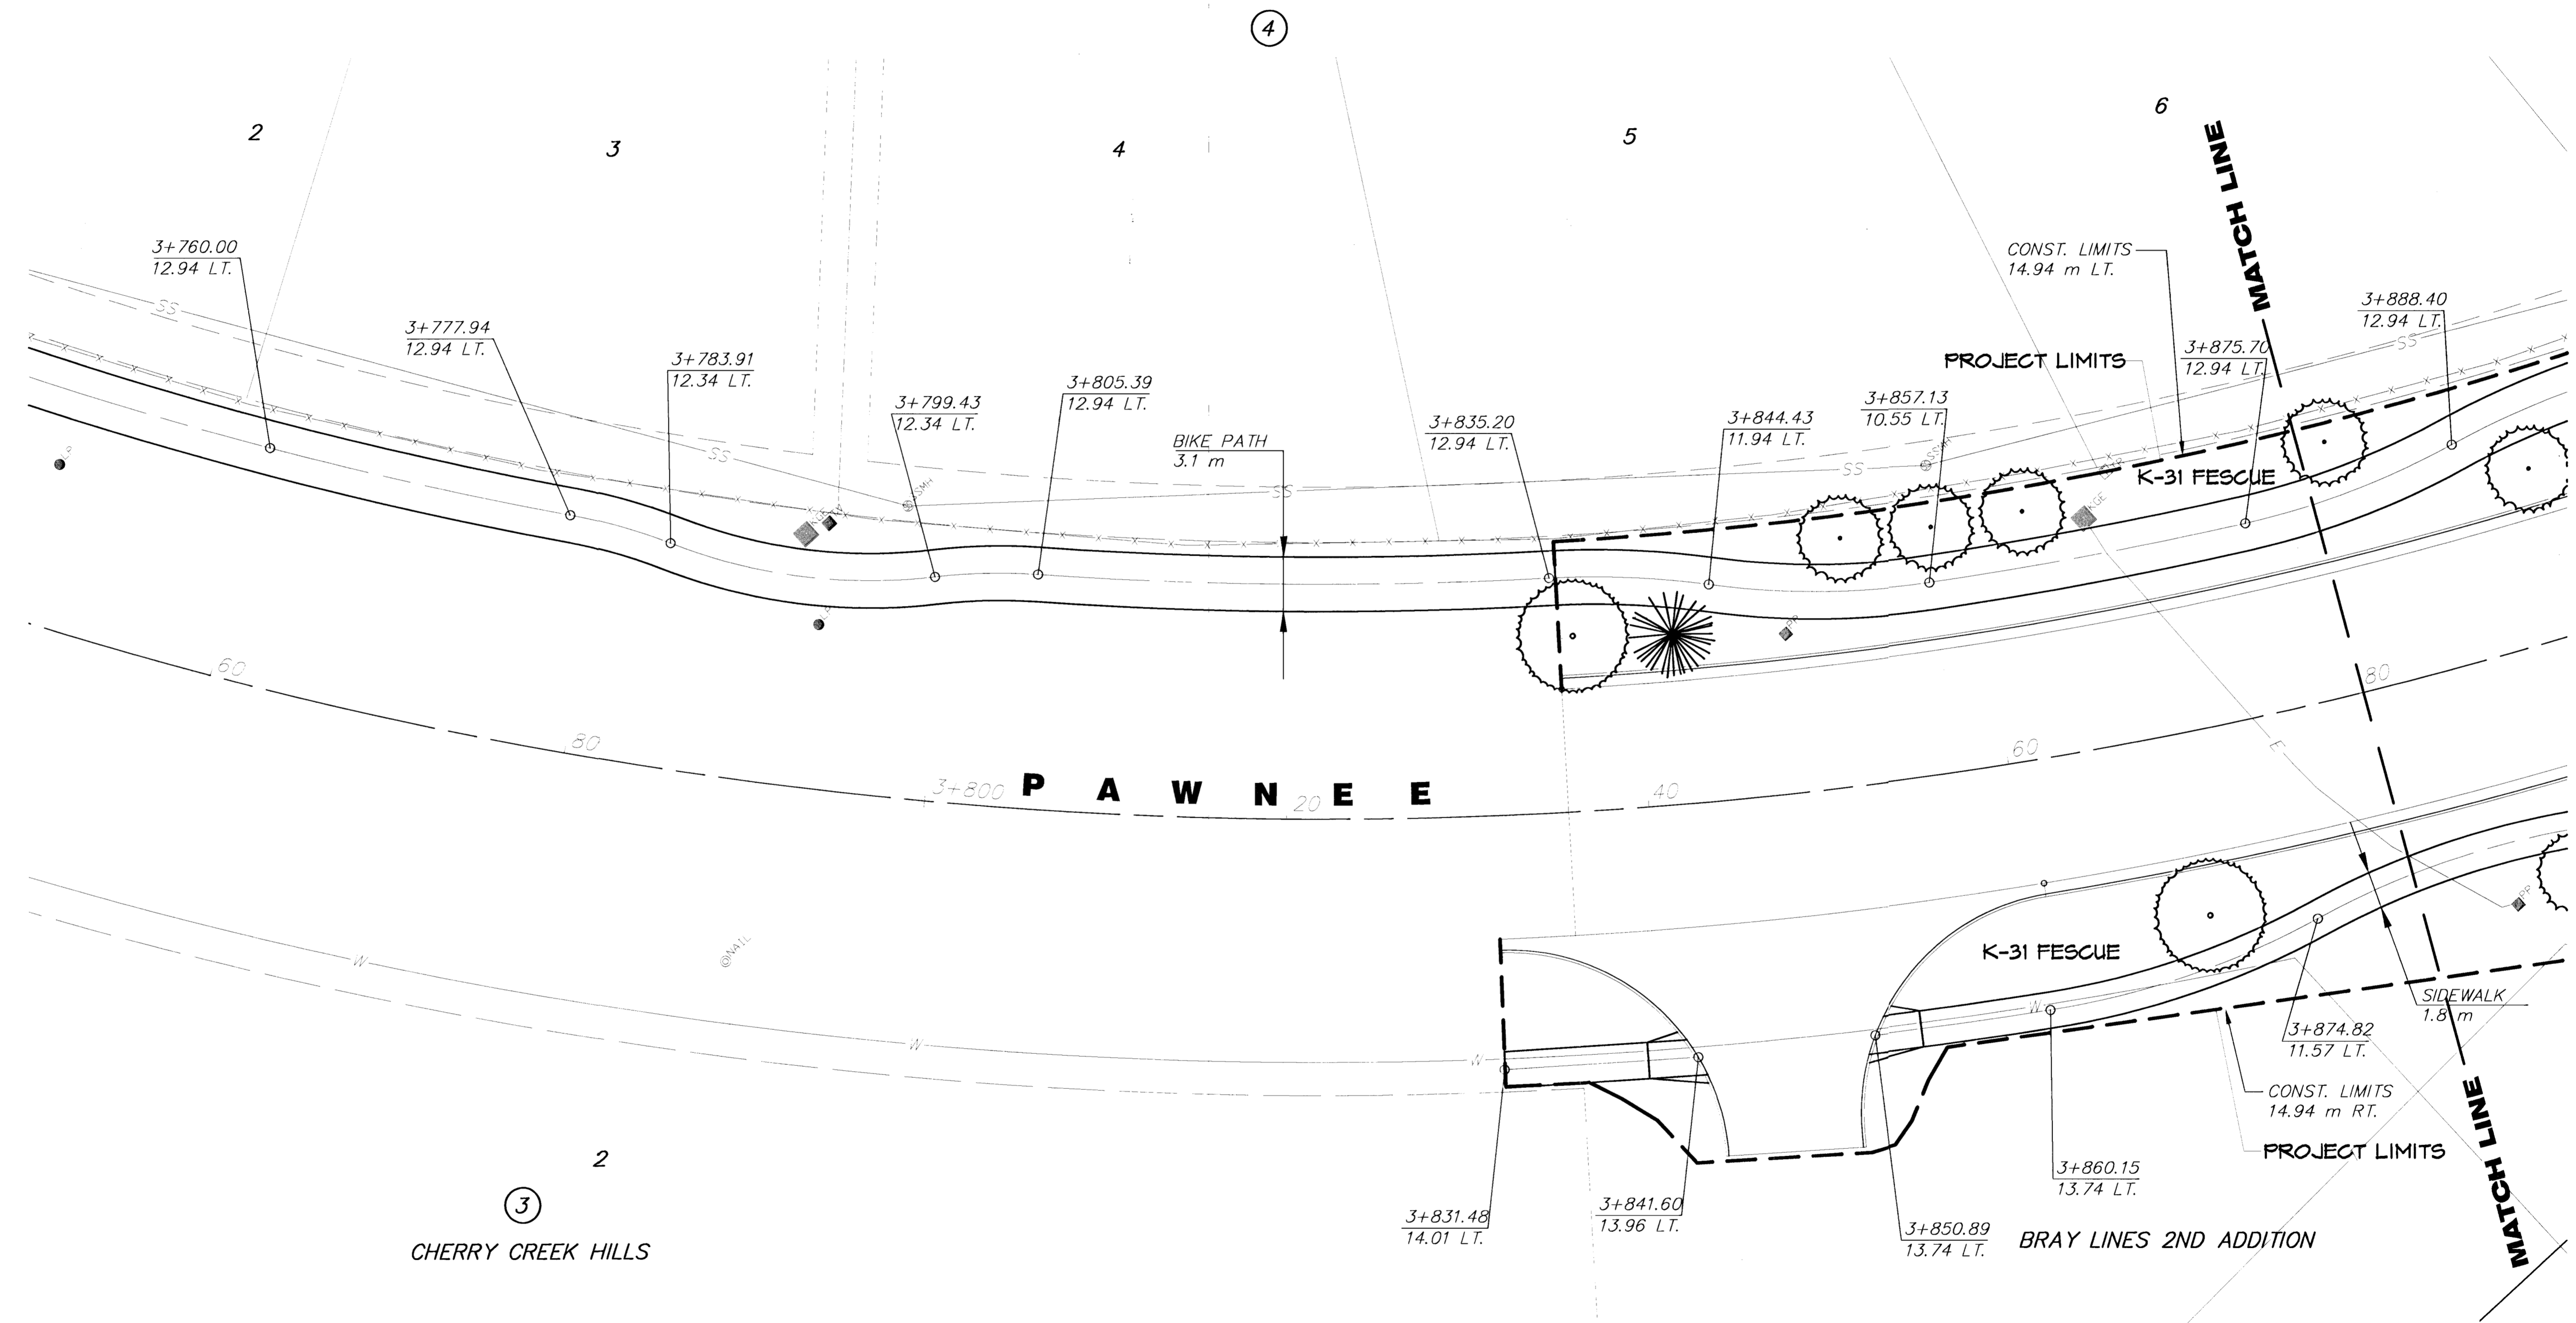

③ CHERRY CREEK HILLS

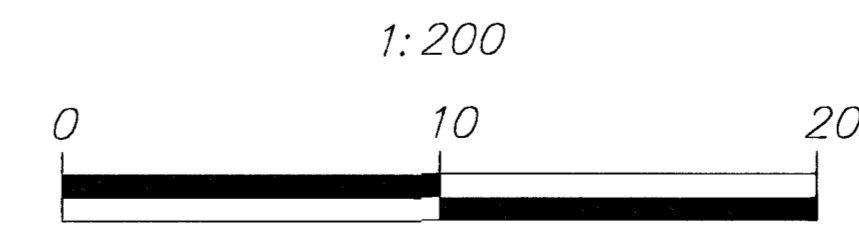

PLAN: Lat. & Long. (meters)
 PROFILE: Horiz. same as above,
 Vert. $\frac{1}{2}$ inch = 1 foot
 SCALE: 1 : 20

PLANTING & LANDSCAPING BY SEPARATE CONTRACT

NO.	DATE	REVISIONS	BY	APP'D
2				
1				

KANSAS DEPARTMENT OF TRANSPORTATION
ROAD SIDE IMPROVEMENTS
PAWNEE AVE.
STA. 3+760 TO STA. 3+880
 PROJ. NO. STP-N012(901) SEDGWICK COUNTY

MID-KANSAS ENGINEERING CONSULTANTS, INC.
 WICHITA, KANSAS

DESIGNED BY:	JTC/LAP	CHECKED BY:	GJA
DRAWN BY:	GJR,MLW/LAP	DATE:	JUNE 1999

SHEET 76 OF 131

G:\CIVIL\PAW-WEB\98171\ROADSIDE\16.DWG F:\JUL 14 15:55:07 2000