



REFERENCES NOTED	DATE
REFERENCES CHECKED	

FHWA REG. NO.	STATE	PROJECT NO.	YEAR	SHEET NO.	TOTAL SHEETS
7	KANSAS	STP-N012(901)	1999	77	131

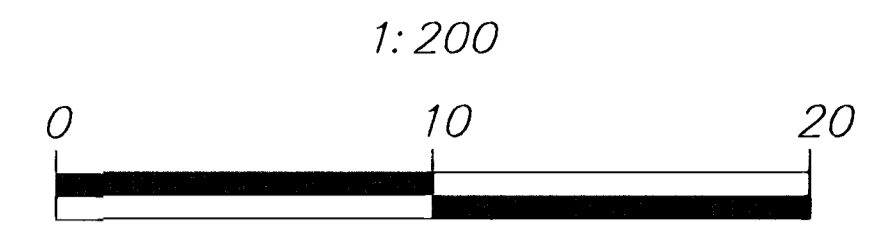

PLAN: Lat. & Long. (meters)
 PROFILE: Horiz. same as above,
 Vert. SCALE: 1:20

FIFTH ADD. TO CHERRY CREEK HILLS
 1

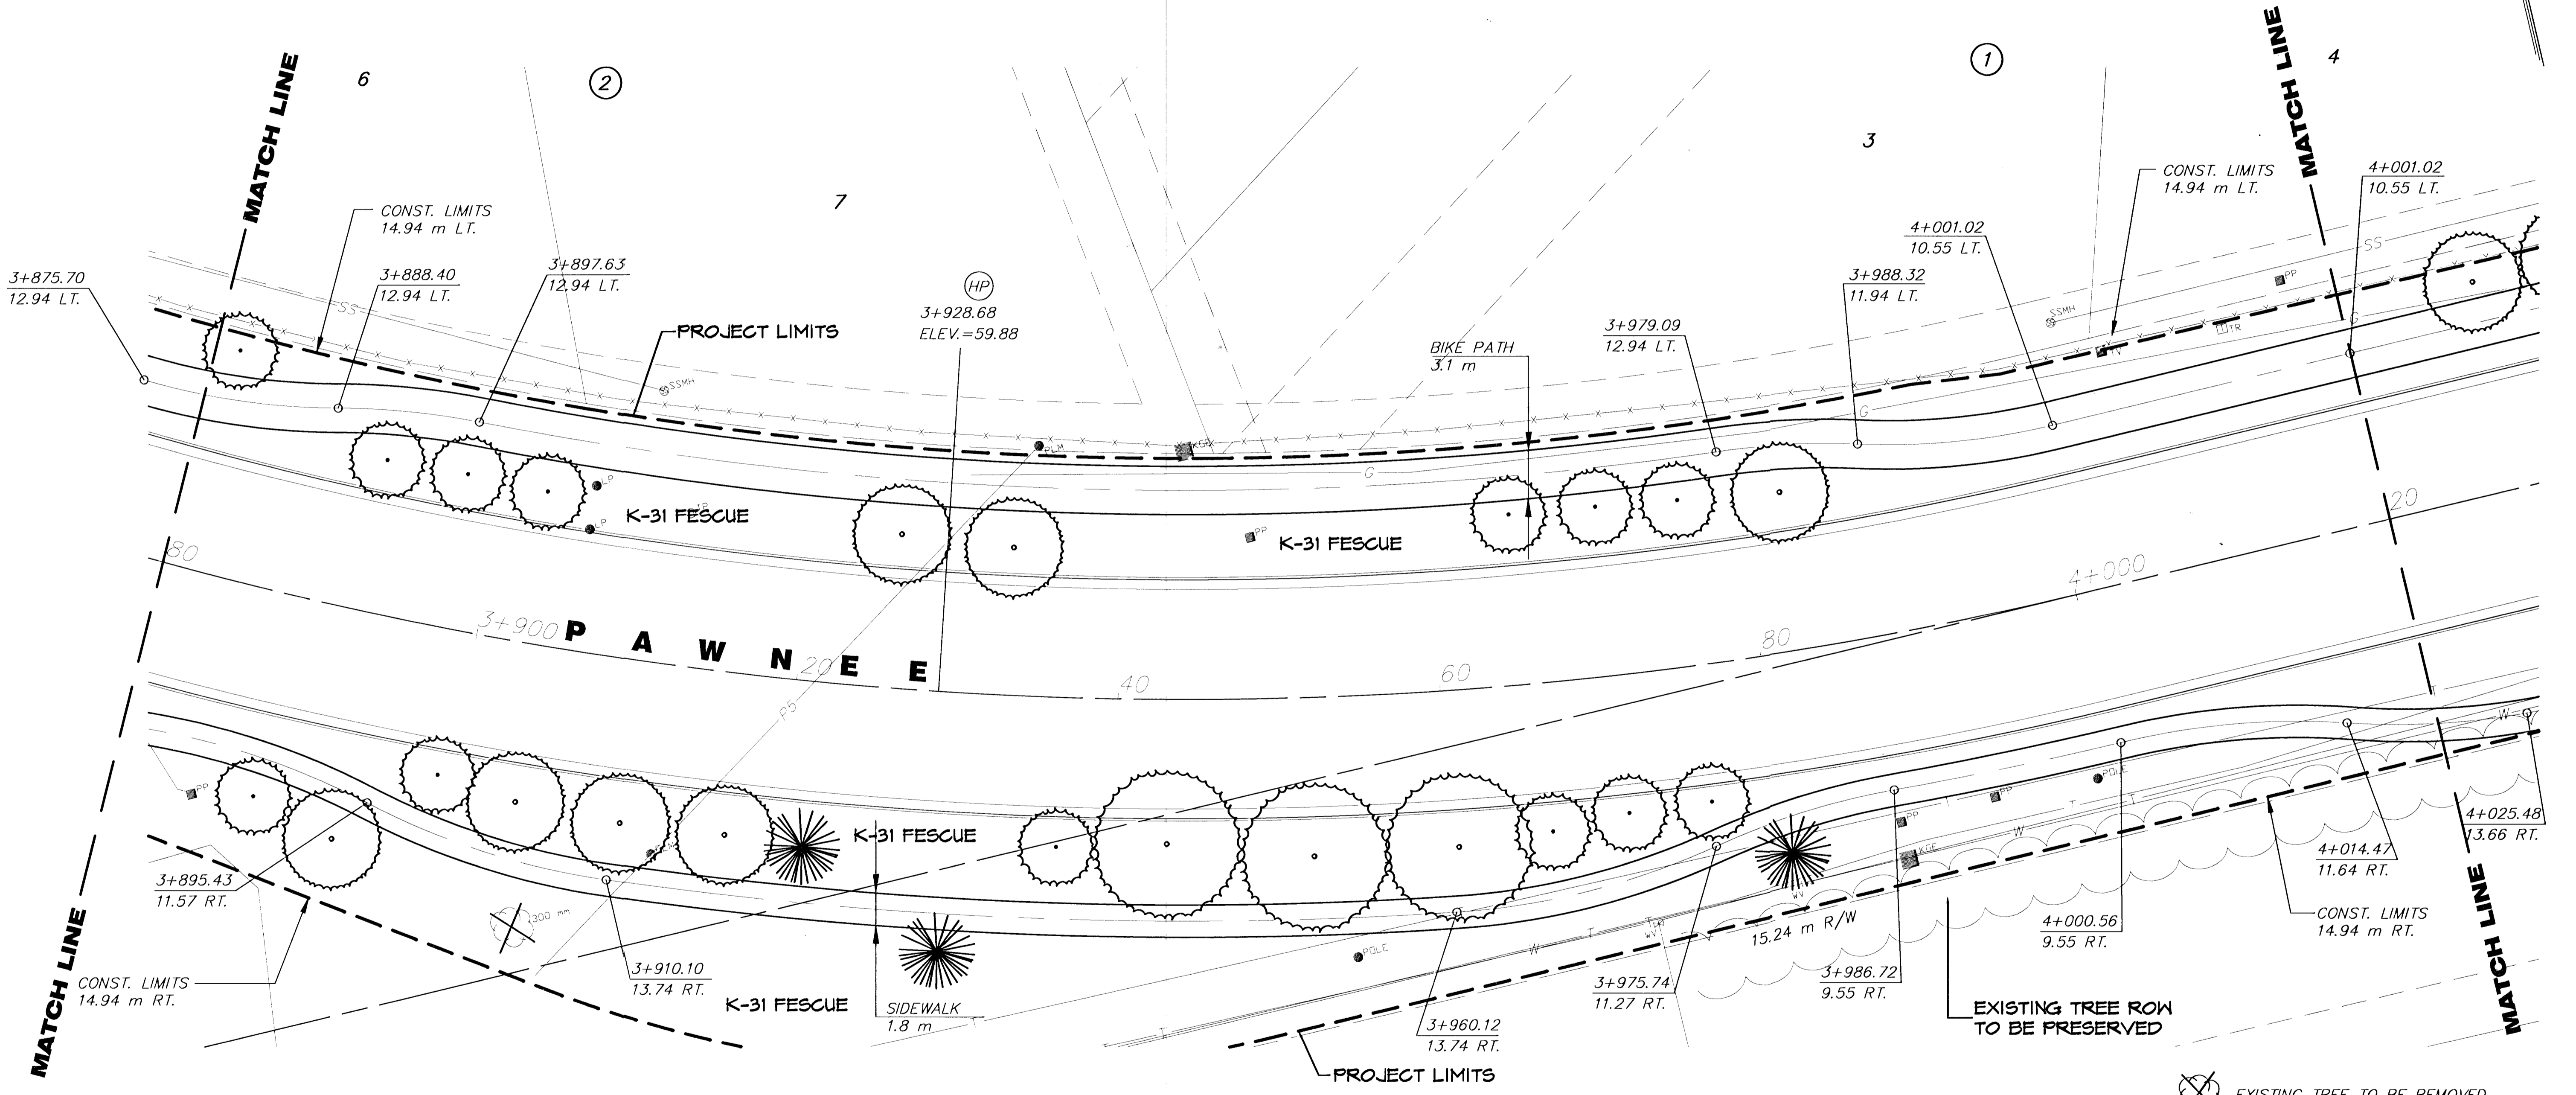

EXISTING TREE TO BE REMOVED

2				
1				
NO.	DATE	REVISIONS	BY	APP'D
KANSAS DEPARTMENT OF TRANSPORTATION ROAD SIDE IMPROVEMENTS PAWNEE AVE. STA. 3+880 TO STA. 4+020 PROJ. NO. 87 STP-N-0129-01 SEDGWICK COUNTY MID-KANSAS ENGINEERING CONSULTANTS, INC. WICHITA, KANSAS				
DESIGNED BY:	JTC/LAP	CHECKED BY:	IGJA	
DRAWN BY:	GJR,MLW/LAP	DATE:	JUNE 1999	SHEET 77 OF 131

OAK KNOLL ADDITION

PLANTING AND LANDSCAPING BY SEPARATE CONTRACT

G:\CIVIL\PAW-KEBE\98171\ROADSIDE\17.DWG Mon Sep 18 11:12:57 2000

G:\CIVIL\PAW-KEBE\98171\ROADSIDE\17.DWG