


FHWA REG. NO.	STATE	PROJECT NO.	YEAR	SHEET NO.	TOTAL SHEETS
7	KANSAS	STP-N012(901)	1999	78	131

REFERENCES NOTED	DATE
REFERENCES CHECKED	


FIFTH ADDITION TO CHERRY CREEK HILLS

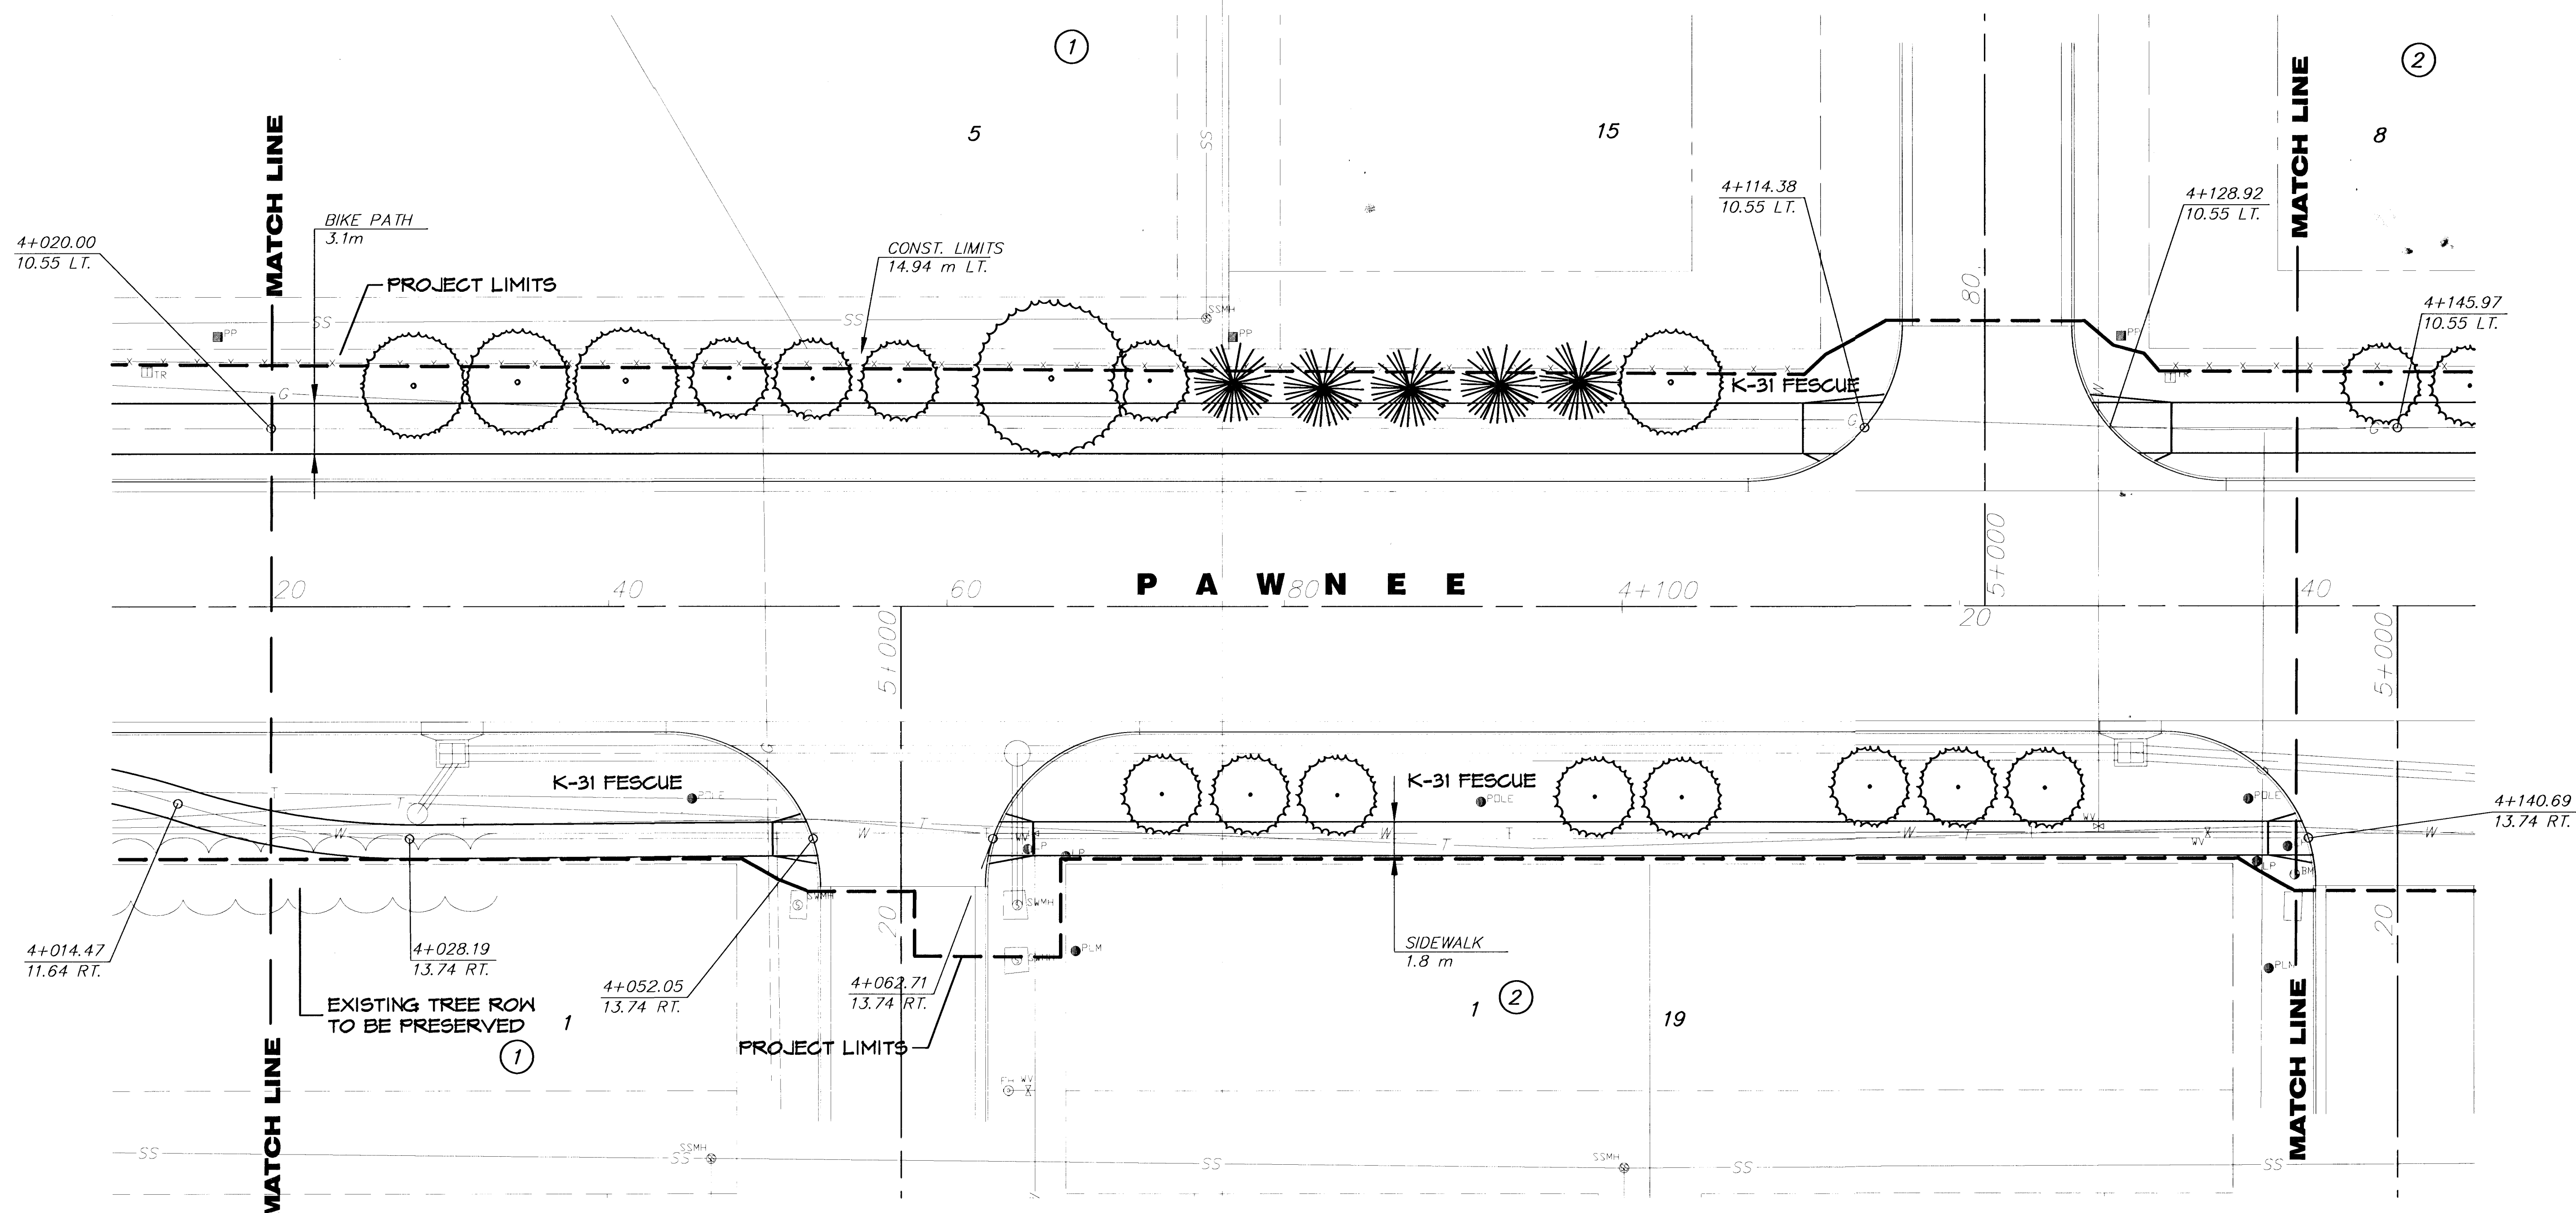

OAK KNOLL ADDITION

OAK KNOLL ADDITION

1:200

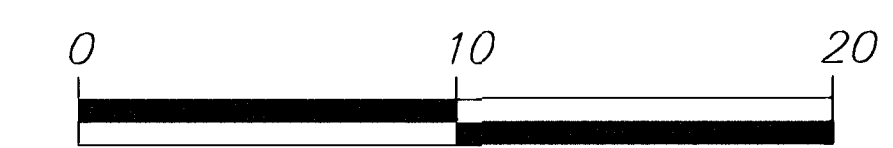

PLAN: Lat. & Long. (meters)
 PROFILE: Horiz. same as above,
 Vert. 0.2

SCALE: 1 : 20

PLANTING & LANDSCAPING BY SEPARATE CONTRACT

2					
1					
NO.	DATE	REVISIONS	BY	APP'D	
KANSAS DEPARTMENT OF TRANSPORTATION ROAD SIDE IMPROVEMENTS PAWNEE AVE. STA. 4+020 TO STA. 4+140 PROJ. NO. 87 STP-N-0129-01 SEDGWICK COUNTY MID-KANSAS ENGINEERING CONSULTANTS, INC. WCHITA, KANSAS					
DESIGNED BY:	JTC/LAP	CHECKED BY:	GJA		
DRAWN BY:	GJR,MLW/LAP	DATE:	JUNE 1999	SHEET	78 OF 131

G:\CIVIL\PAW-WEBB\98171\ROADSIDE\98.DWG Mon Sep 18 11:23:16 2000

G:\CIVIL\PAW-WEBB\98171\ROADSIDE\98.DWG