


FHWA REG. NO.	STATE	PROJECT NO.	YEAR	SHEET NO.	TOTAL SHEETS
7	KANSAS	STP-N012(901)	1999	79	131


DATE	
BY	
REFERENCES NOTED	
REFERENCES CHECKED	

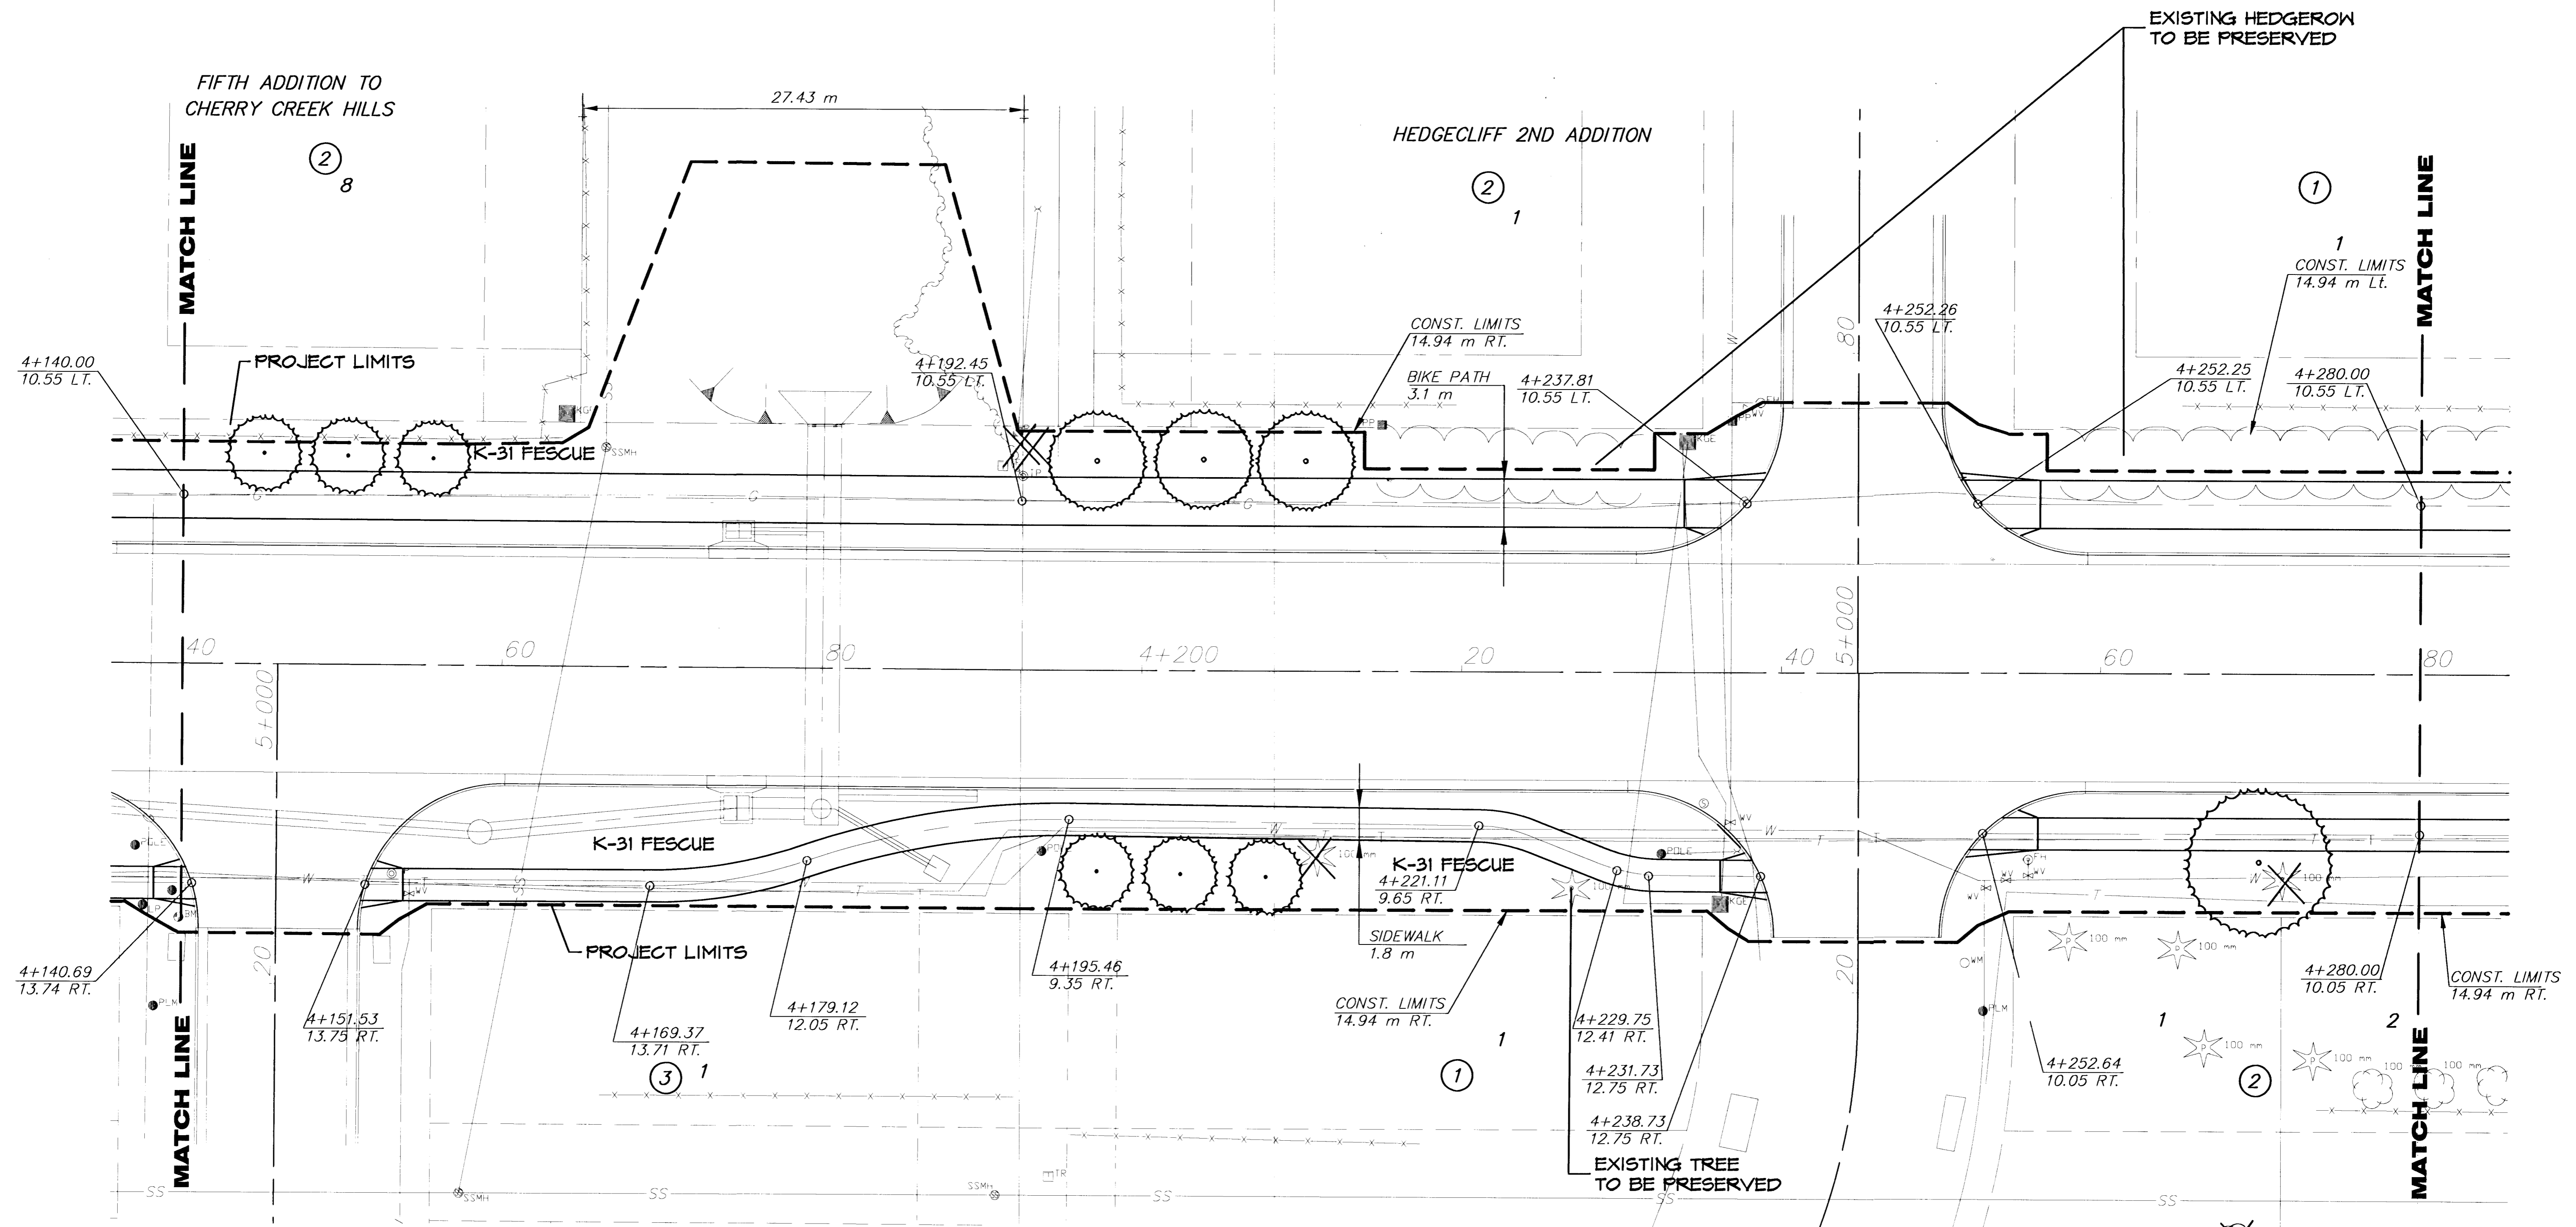

EXISTING TREE TO BE REMOVED

2				
1				
NO.	DATE	REVISIONS	BY	APP'D
KANSAS DEPARTMENT OF TRANSPORTATION ROAD SIDE IMPROVEMENTS PAWNEE AVE. STA. 4+140 TO STA. 4+280 PROJ. NO. 87 STP-N-0129-01 SEDGWICK COUNTY MID-KANSAS ENGINEERING CONSULTANTS, INC. WICHITA, KANSAS				
DESIGNED BY:	JTC	CHECKED BY:	GJA	
DRAWN BY:	GJR,MLW	DATE:	JUNE 1999	SHEET 79 OF 131

1:200

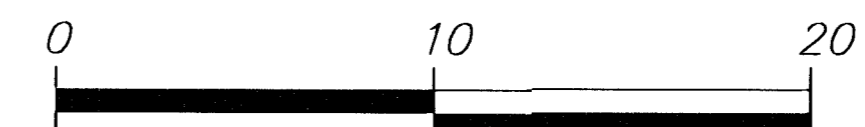

PLAN: Lat. & Long. (meters)
 PROFILE: Horiz. same as above, Vert. SCALE: 1:20

TOWNE PARC ADDITION

PLANTING & LANDSCAPING BY SEPARATE CONTRACT

G:\CIVIL\PAW-WEBB\98171\ROADSIDE\98.DWG Men Sep 18 11:34:22 2000

G:\CIVIL\PAW-WEBB\98171\ROADSIDE\98.DWG