


FHWA REG. NO.	STATE	PROJECT NO.	YEAR	SHEET NO.	TOTAL SHEETS
7	KANSAS	STP-N012(901)	1999	80	131

DATE	BY

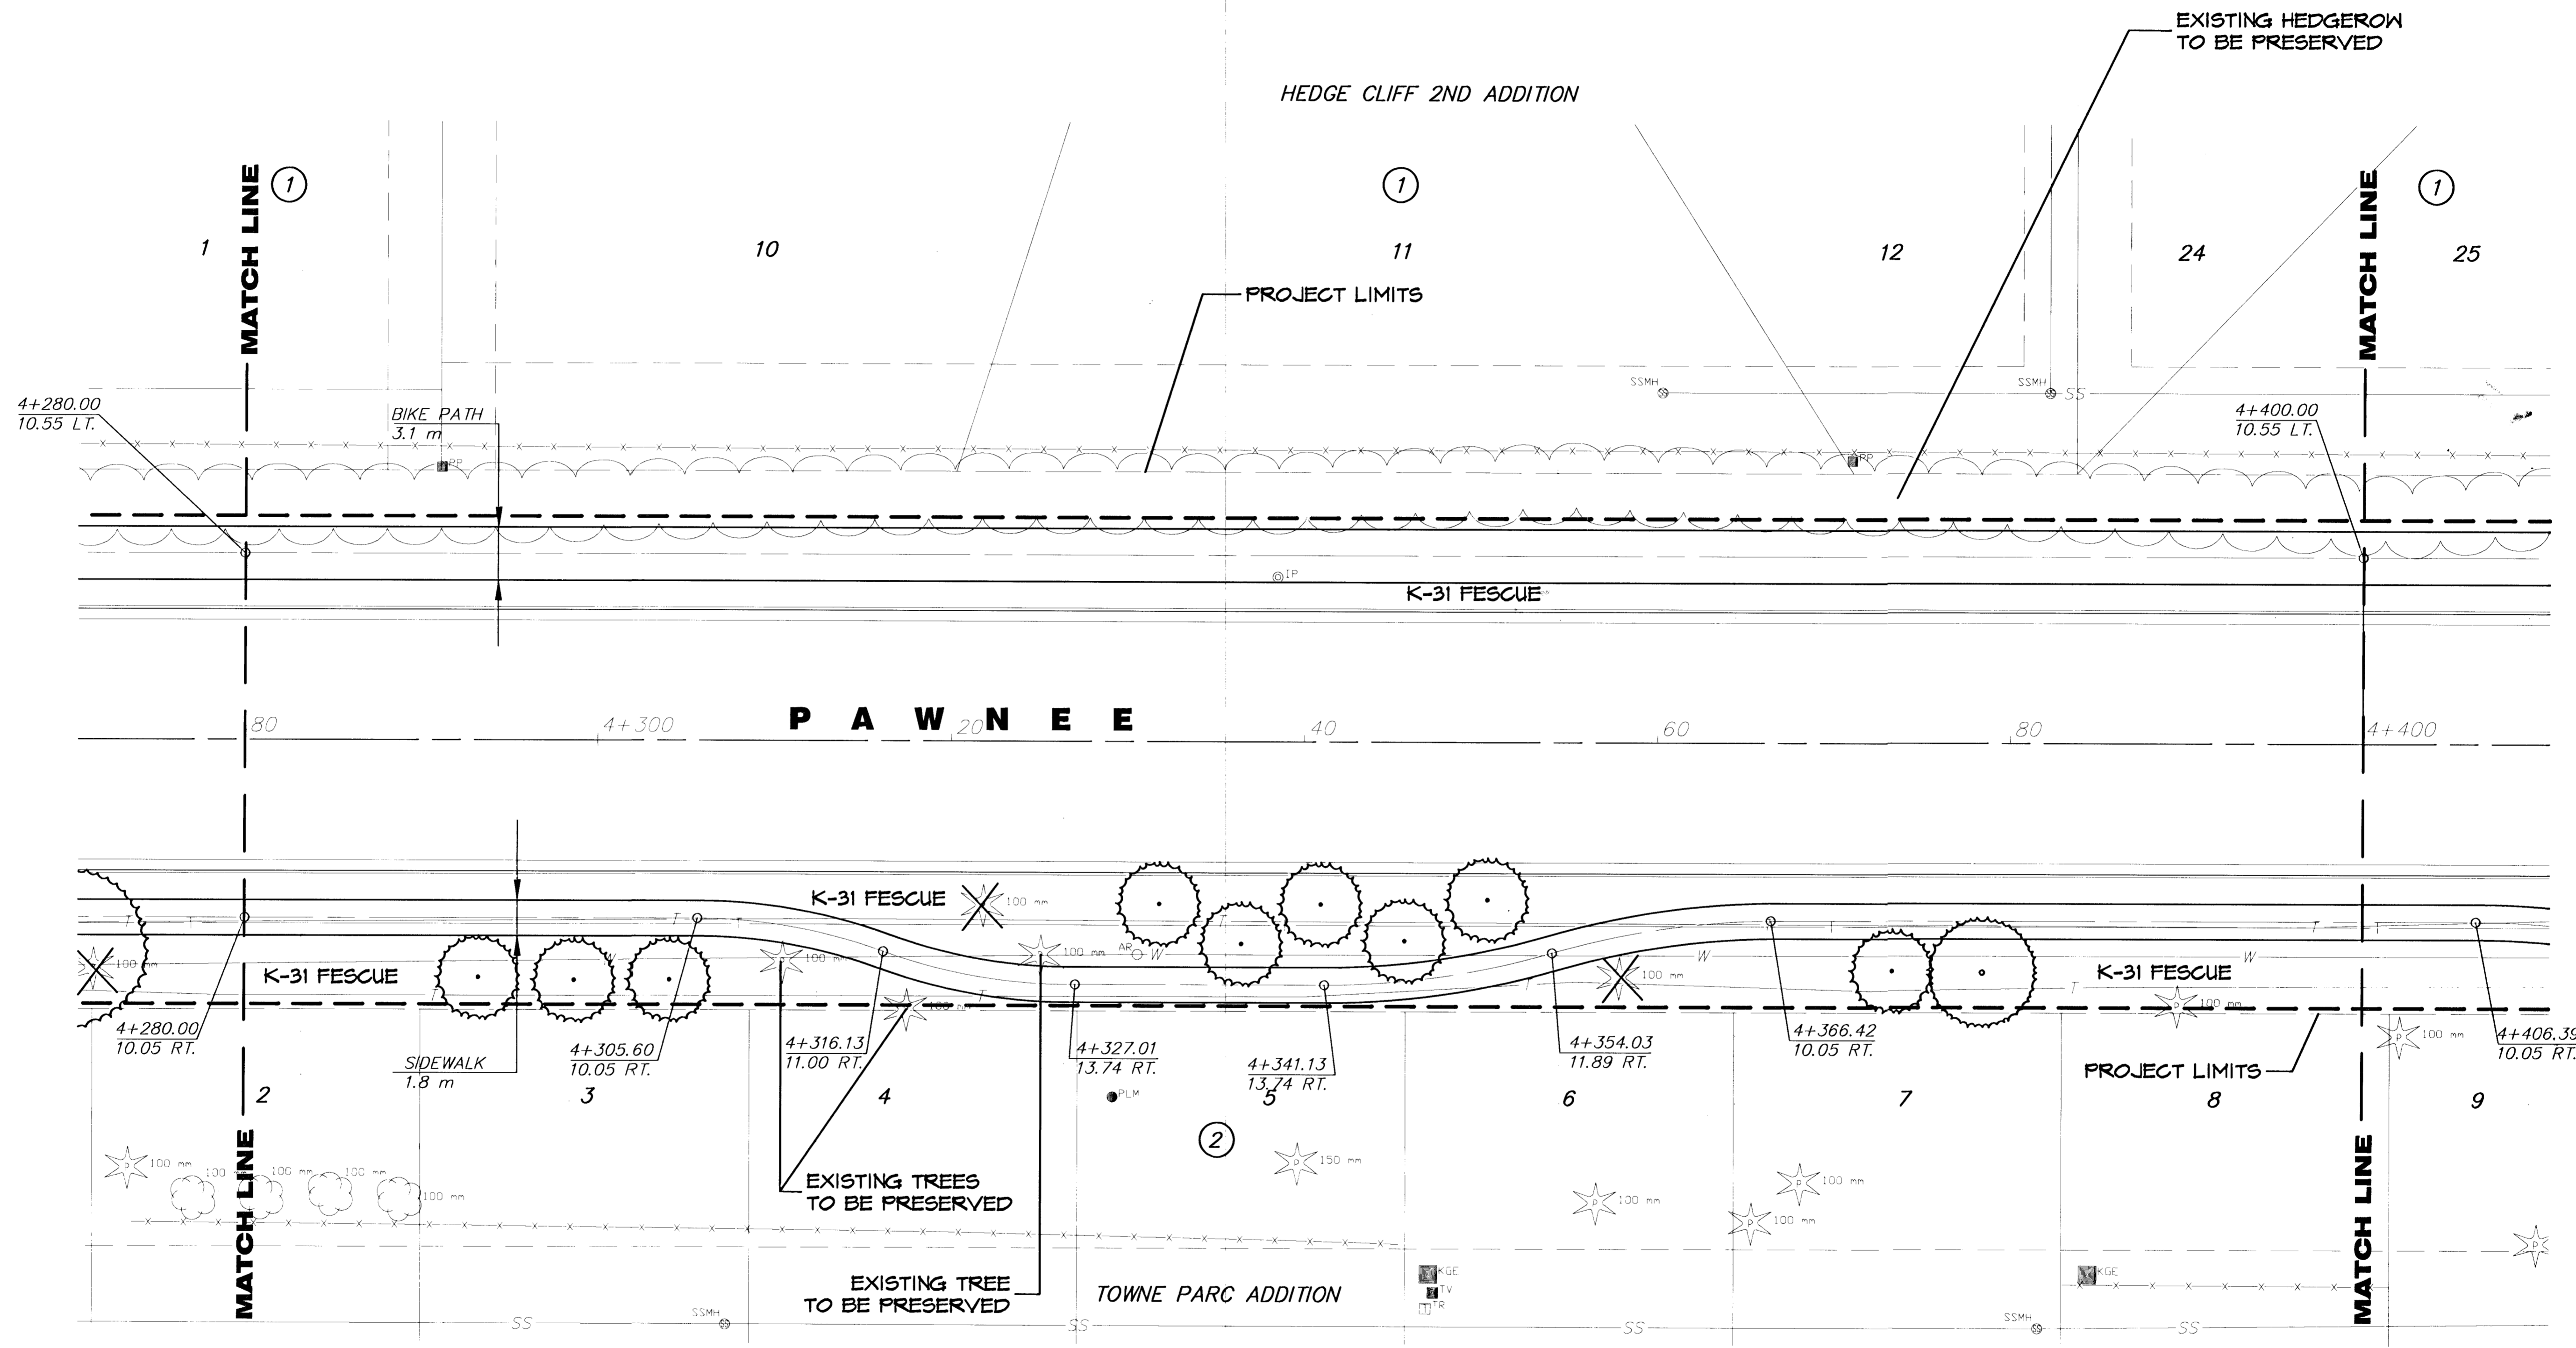

**P A W N E E**

HEDGE CLIFF 2ND ADDITION


EXISTING HEDGEROW TO BE PRESERVED

PROJECT LIMITS

EXISTING TREES TO BE PRESERVED

TOWNE PARC ADDITION

EXISTING TREE TO BE REMOVED

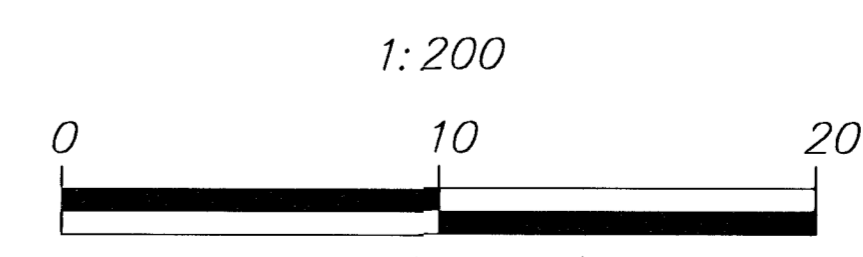

PLANTING & LANDSCAPING BY SEPARATE CONTRACT

2				
1				
NO.	DATE	REVISIONS	BY	APP'D
KANSAS DEPARTMENT OF TRANSPORTATION <b>ROAD SIDE IMPROVEMENTS</b> <b>PAWNEE AVE.</b> <b>STA. 4+280 TO STA. 4+400</b> PROJ. NO. 87 STP-N-0129-01 SEDGWICK COUNTY <b>MID-KANSAS ENGINEERING CONSULTANTS, INC.</b> WICHITA, KANSAS				
DESIGNED BY:	JTC/LAP	CHECKED BY:	GJA	
DRAWN BY:	GJR,MLW/LAP	DATE:	JUNE 1999	SHEET 80 OF 131

6: CIVIL\PAW-MEBB\8871\ROADSIDE\RD0.DWG Mon Jul 17 08:32:33 2000