


FHWA REG NO.	STATE	PROJECT NO.	YEAR	SHEET NO.	TOTAL SHEETS
7	KANSAS	STP-N012(901)	1999	81	131

BY	DATE
REFERENCES NOTED	
REFERENCES CHECKED	

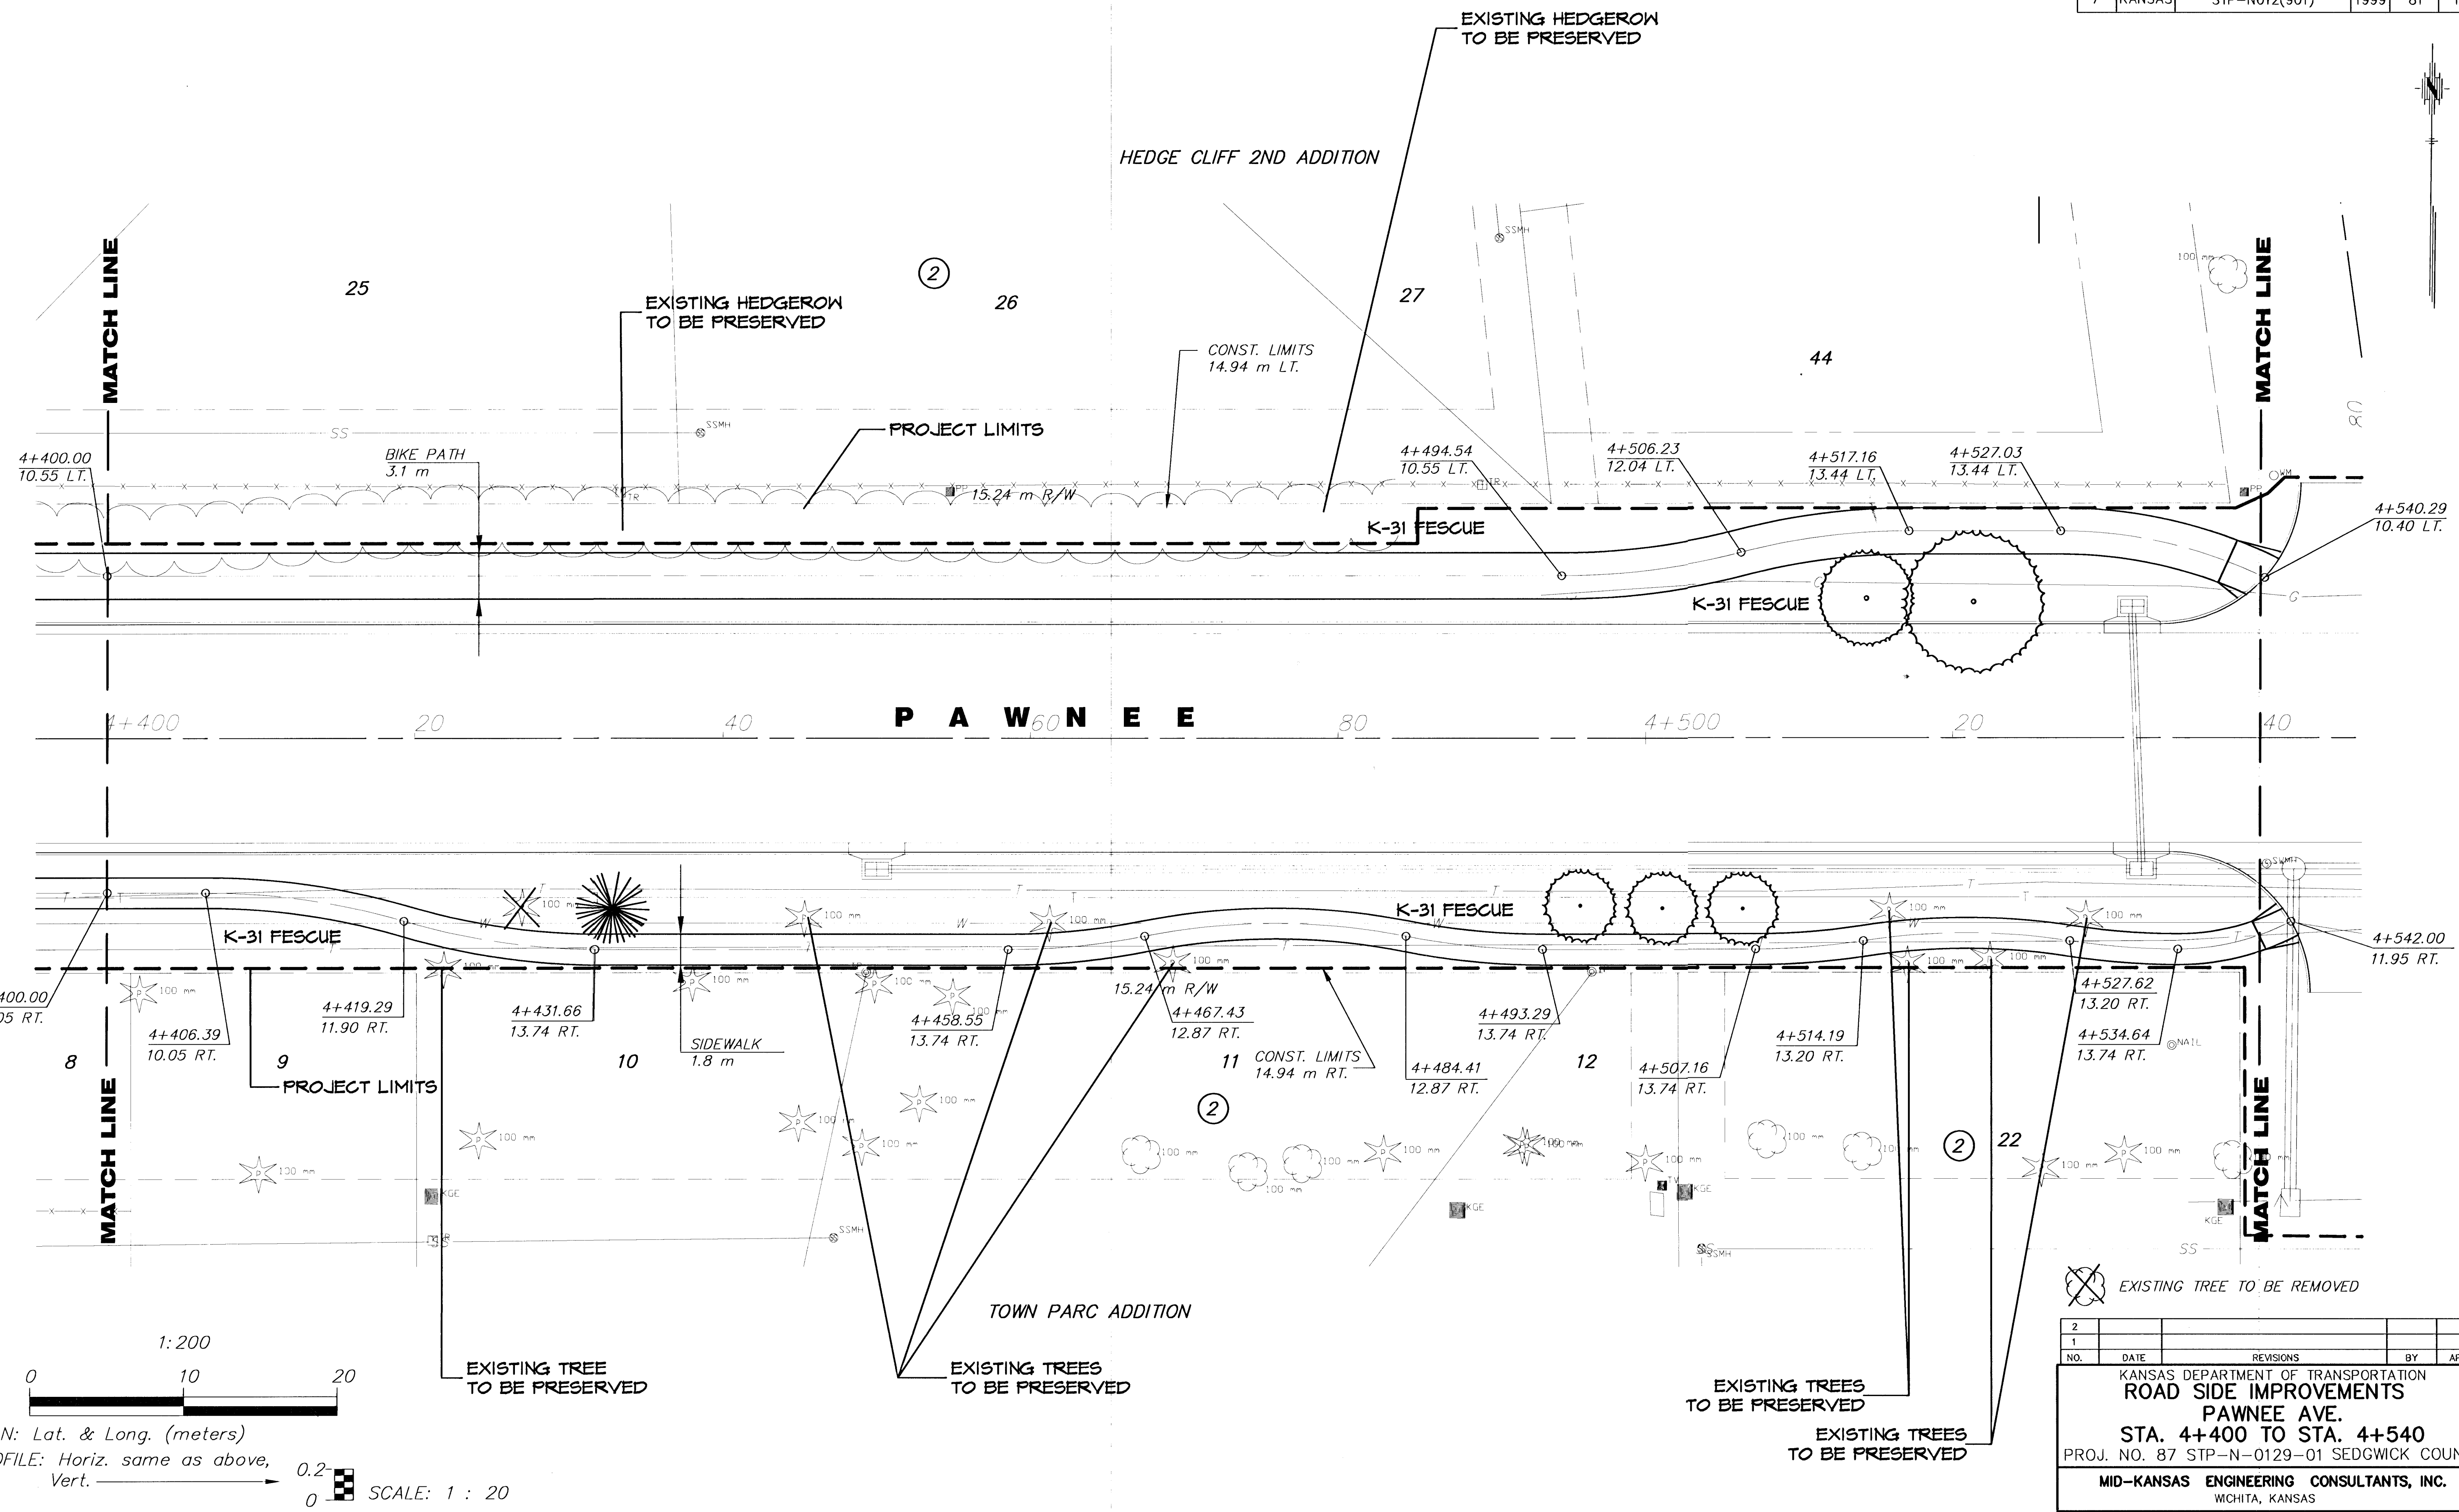

1:200
 0 10 20
 PLAN: Lat. & Long. (meters)
 PROFILE: Horiz. same as above,
 Vert. 0.2
 SCALE: 1:20

2					
1					
NO.	DATE	REVISIONS	BY	APP'D	
KANSAS DEPARTMENT OF TRANSPORTATION ROAD SIDE IMPROVEMENTS PAWNEE AVE. STA. 4+400 TO STA. 4+540 PROJ. NO. 87 STP-N-0129-01 SEDGWICK COUNTY MID-KANSAS ENGINEERING CONSULTANTS, INC. WICHITA, KANSAS					
DESIGNED BY:	JJC/LAP	CHECKED BY:	GJA		
DRAWN BY:	GJR,MLW/LAP	DATE:	JUNE 1999	SHEET	81 OF 131

G:\CIVIL\PAW-NEBE\98171\ROADSIDE\VERT.DWG Mon Sep 18 11:36:46 2000