



FHWA REG NO.	STATE	PROJECT NO.	YEAR	SHEET NO	TOTAL SHEETS
7	KANSAS	STP-N012(901)	1999	84	131

BY	DATE
REFERENCES NOTED	
REFERENCES CHECKED	

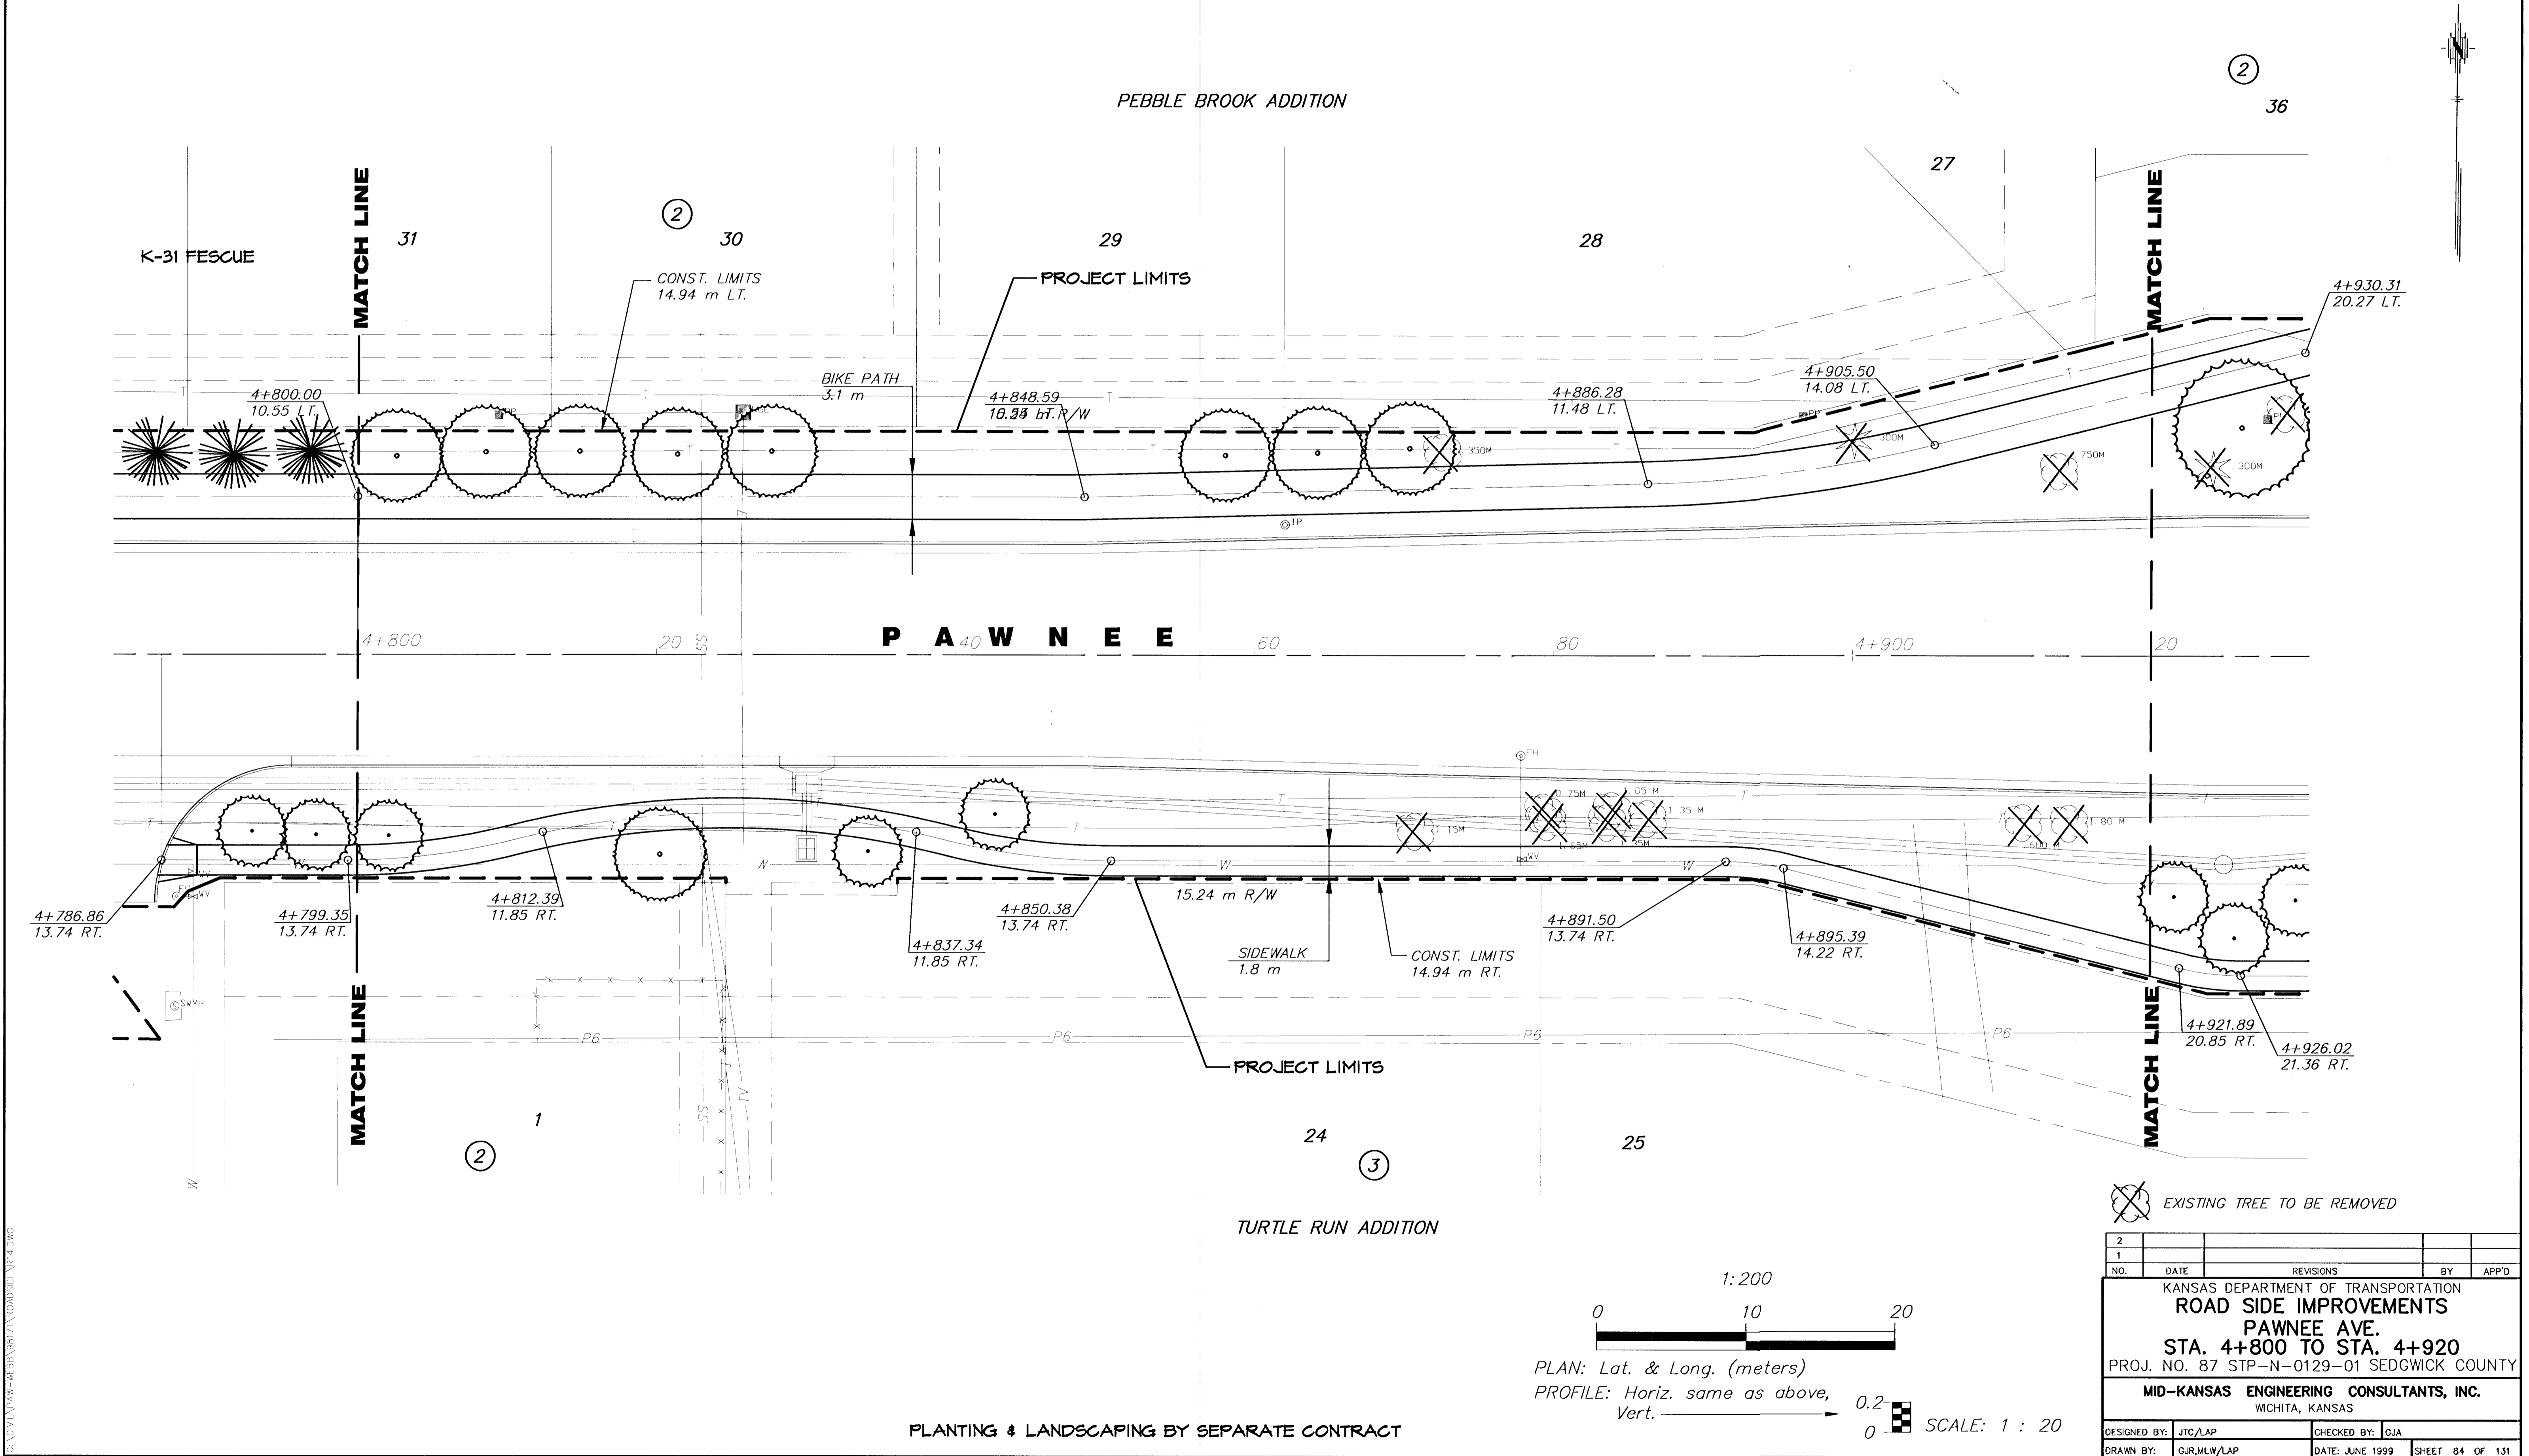

PLANTING & LANDSCAPING BY SEPARATE CONTRACT

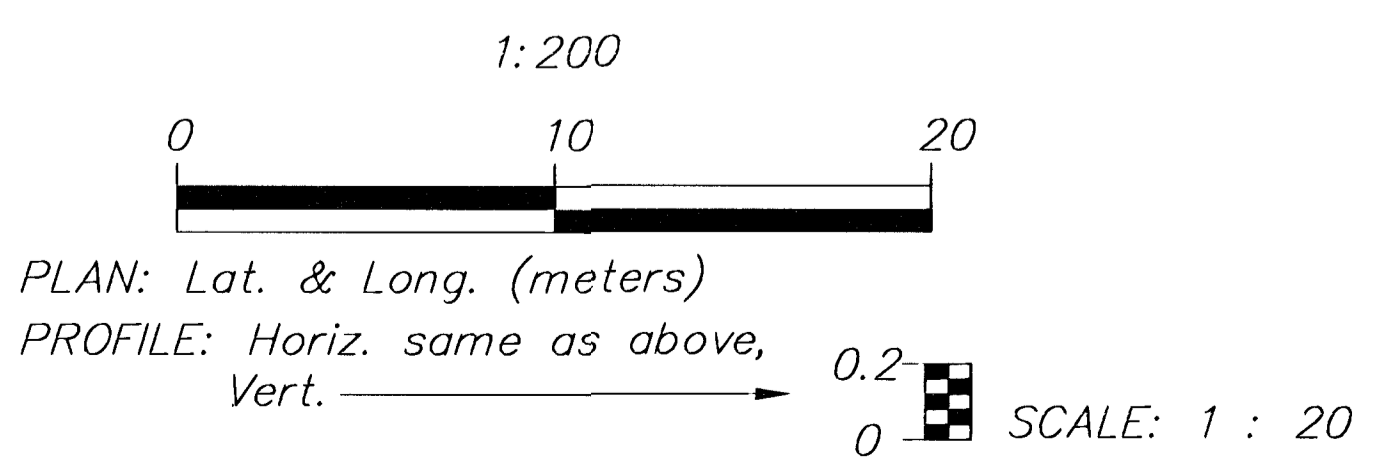

2					
1					
NO.	DATE	REVISIONS	BY	APP'D	
KANSAS DEPARTMENT OF TRANSPORTATION ROAD SIDE IMPROVEMENTS PAWNEE AVE. STA. 4+800 TO STA. 4+920 PROJ. NO. 87 STP-N-0129-01 SEDGWICK COUNTY MID-KANSAS ENGINEERING CONSULTANTS, INC. WICHITA, KANSAS					
DESIGNED BY:	JTC/LAP	CHECKED BY:	GJA		
DRAWN BY:	GJR,MLW/LAP	DATE:	JUNE 1999	SHEET	84 OF 131

G:\CIVIL\PAW-KEBB\98171\ROADSIDE\PAW4.DWG Mon Jul 17 09:26:03 2000

G:\CIVIL\PAW-KEBB\98171\ROADSIDE\PAW4.DWG