



FHWA REG. NO.	STATE	PROJECT NO.	YEAR	SHEET NO.	TOTAL SHEETS
7	KANSAS	STP-N012(901)	1999	85	131

DATE	
BY	
REFERENCES NOTED	
REFERENCES CHECKED	

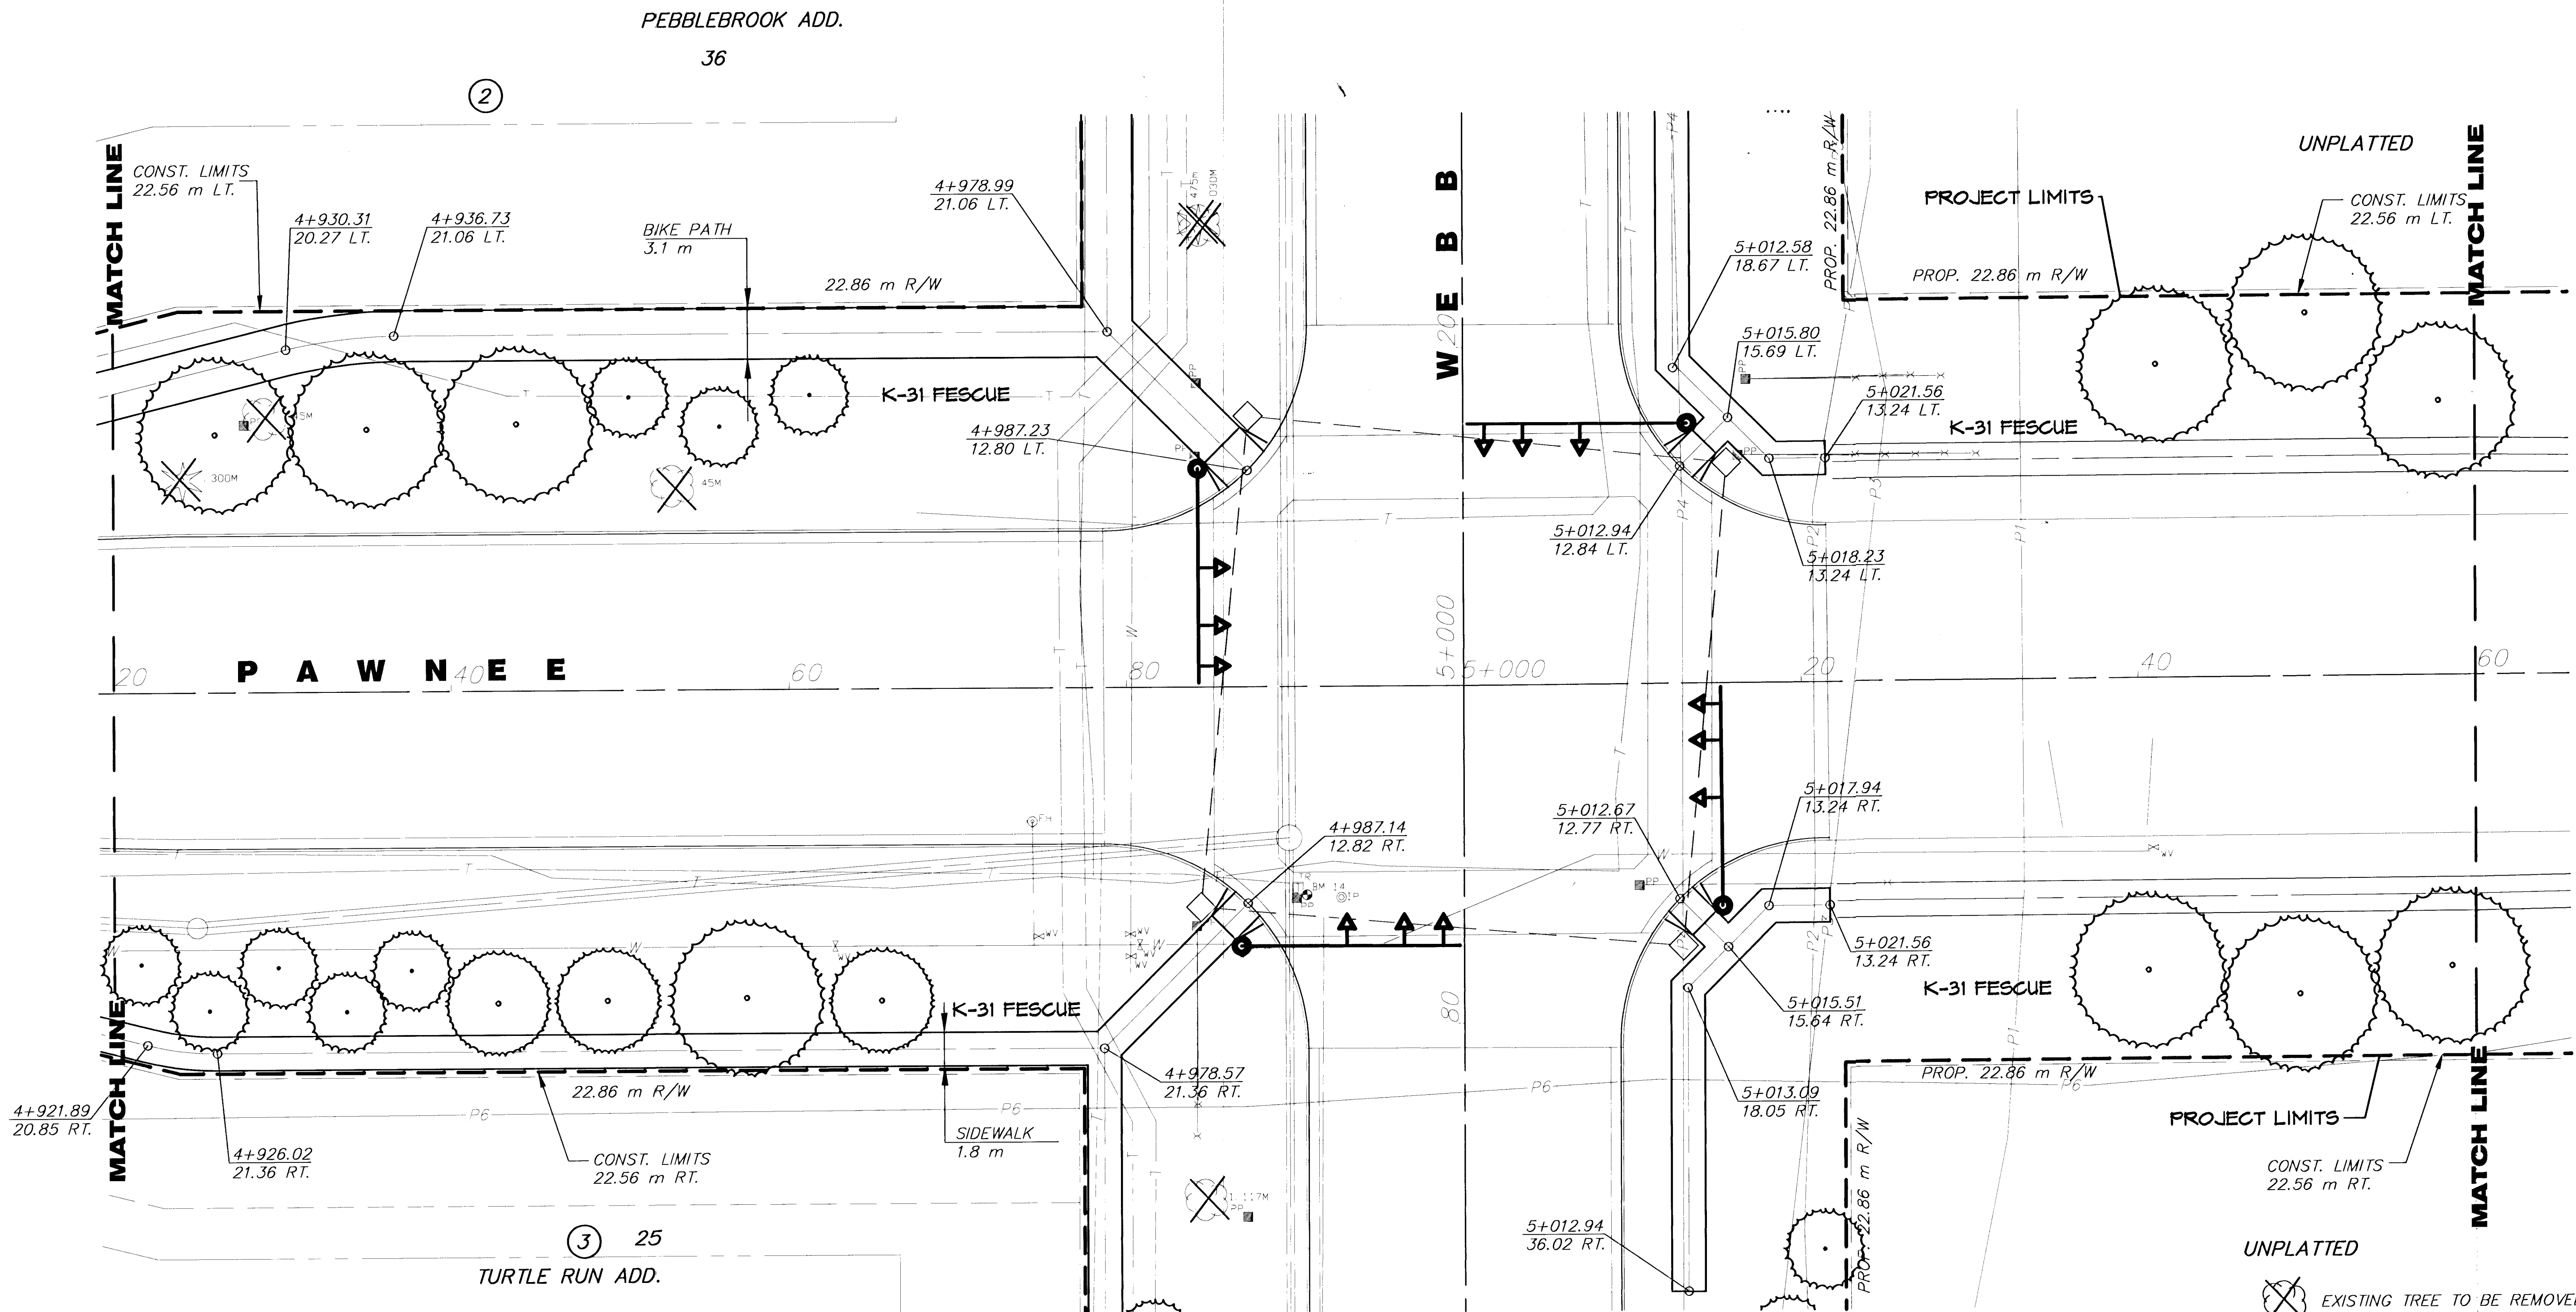

PLANTING & LANDSCAPING BY SEPARATE CONTRACT

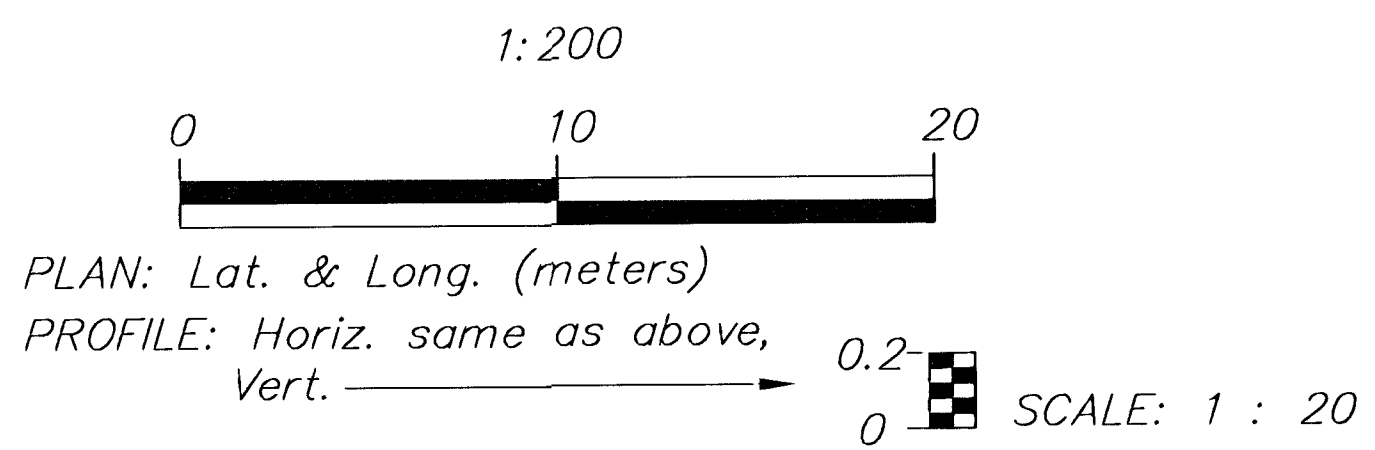

2					
1					
NO.	DATE	REVISIONS	BY	APP'D	
KANSAS DEPARTMENT OF TRANSPORTATION ROAD SIDE IMPROVEMENTS PAWNEE AVE. STA. 4+920 TO STA. 5+060 PROJ. NO. 87 STP-N-0129-01 SEDGWICK COUNTY MID-KANSAS ENGINEERING CONSULTANTS, INC. WICHITA, KANSAS					
DESIGNED BY:	JIC/LAP	CHECKED BY:	GJA		
DRAWN BY:	GJR/MLW/LAP	DATE:	JUNE 1999	SHEET	85 OF 131

G:\CIVIL\PAW-WEBA\98171\ROADSIDE\15.DWG Mon Sep 18 14:44:37 2000