
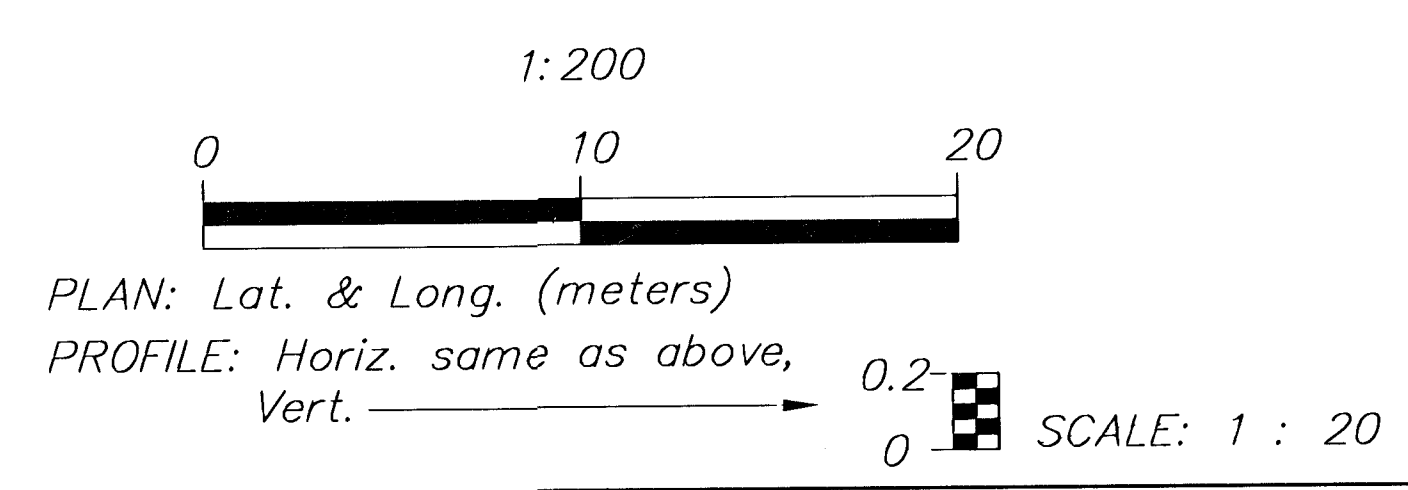


FHWA REG. NO.	STATE	PROJECT NO.	YEAR	SHEET NO.	TOTAL SHEETS
7	KANSAS	STP-N012(901)	1999	86	131

BY	DATE
REFERENCES NOTED	
REFERENCES CHECKED	

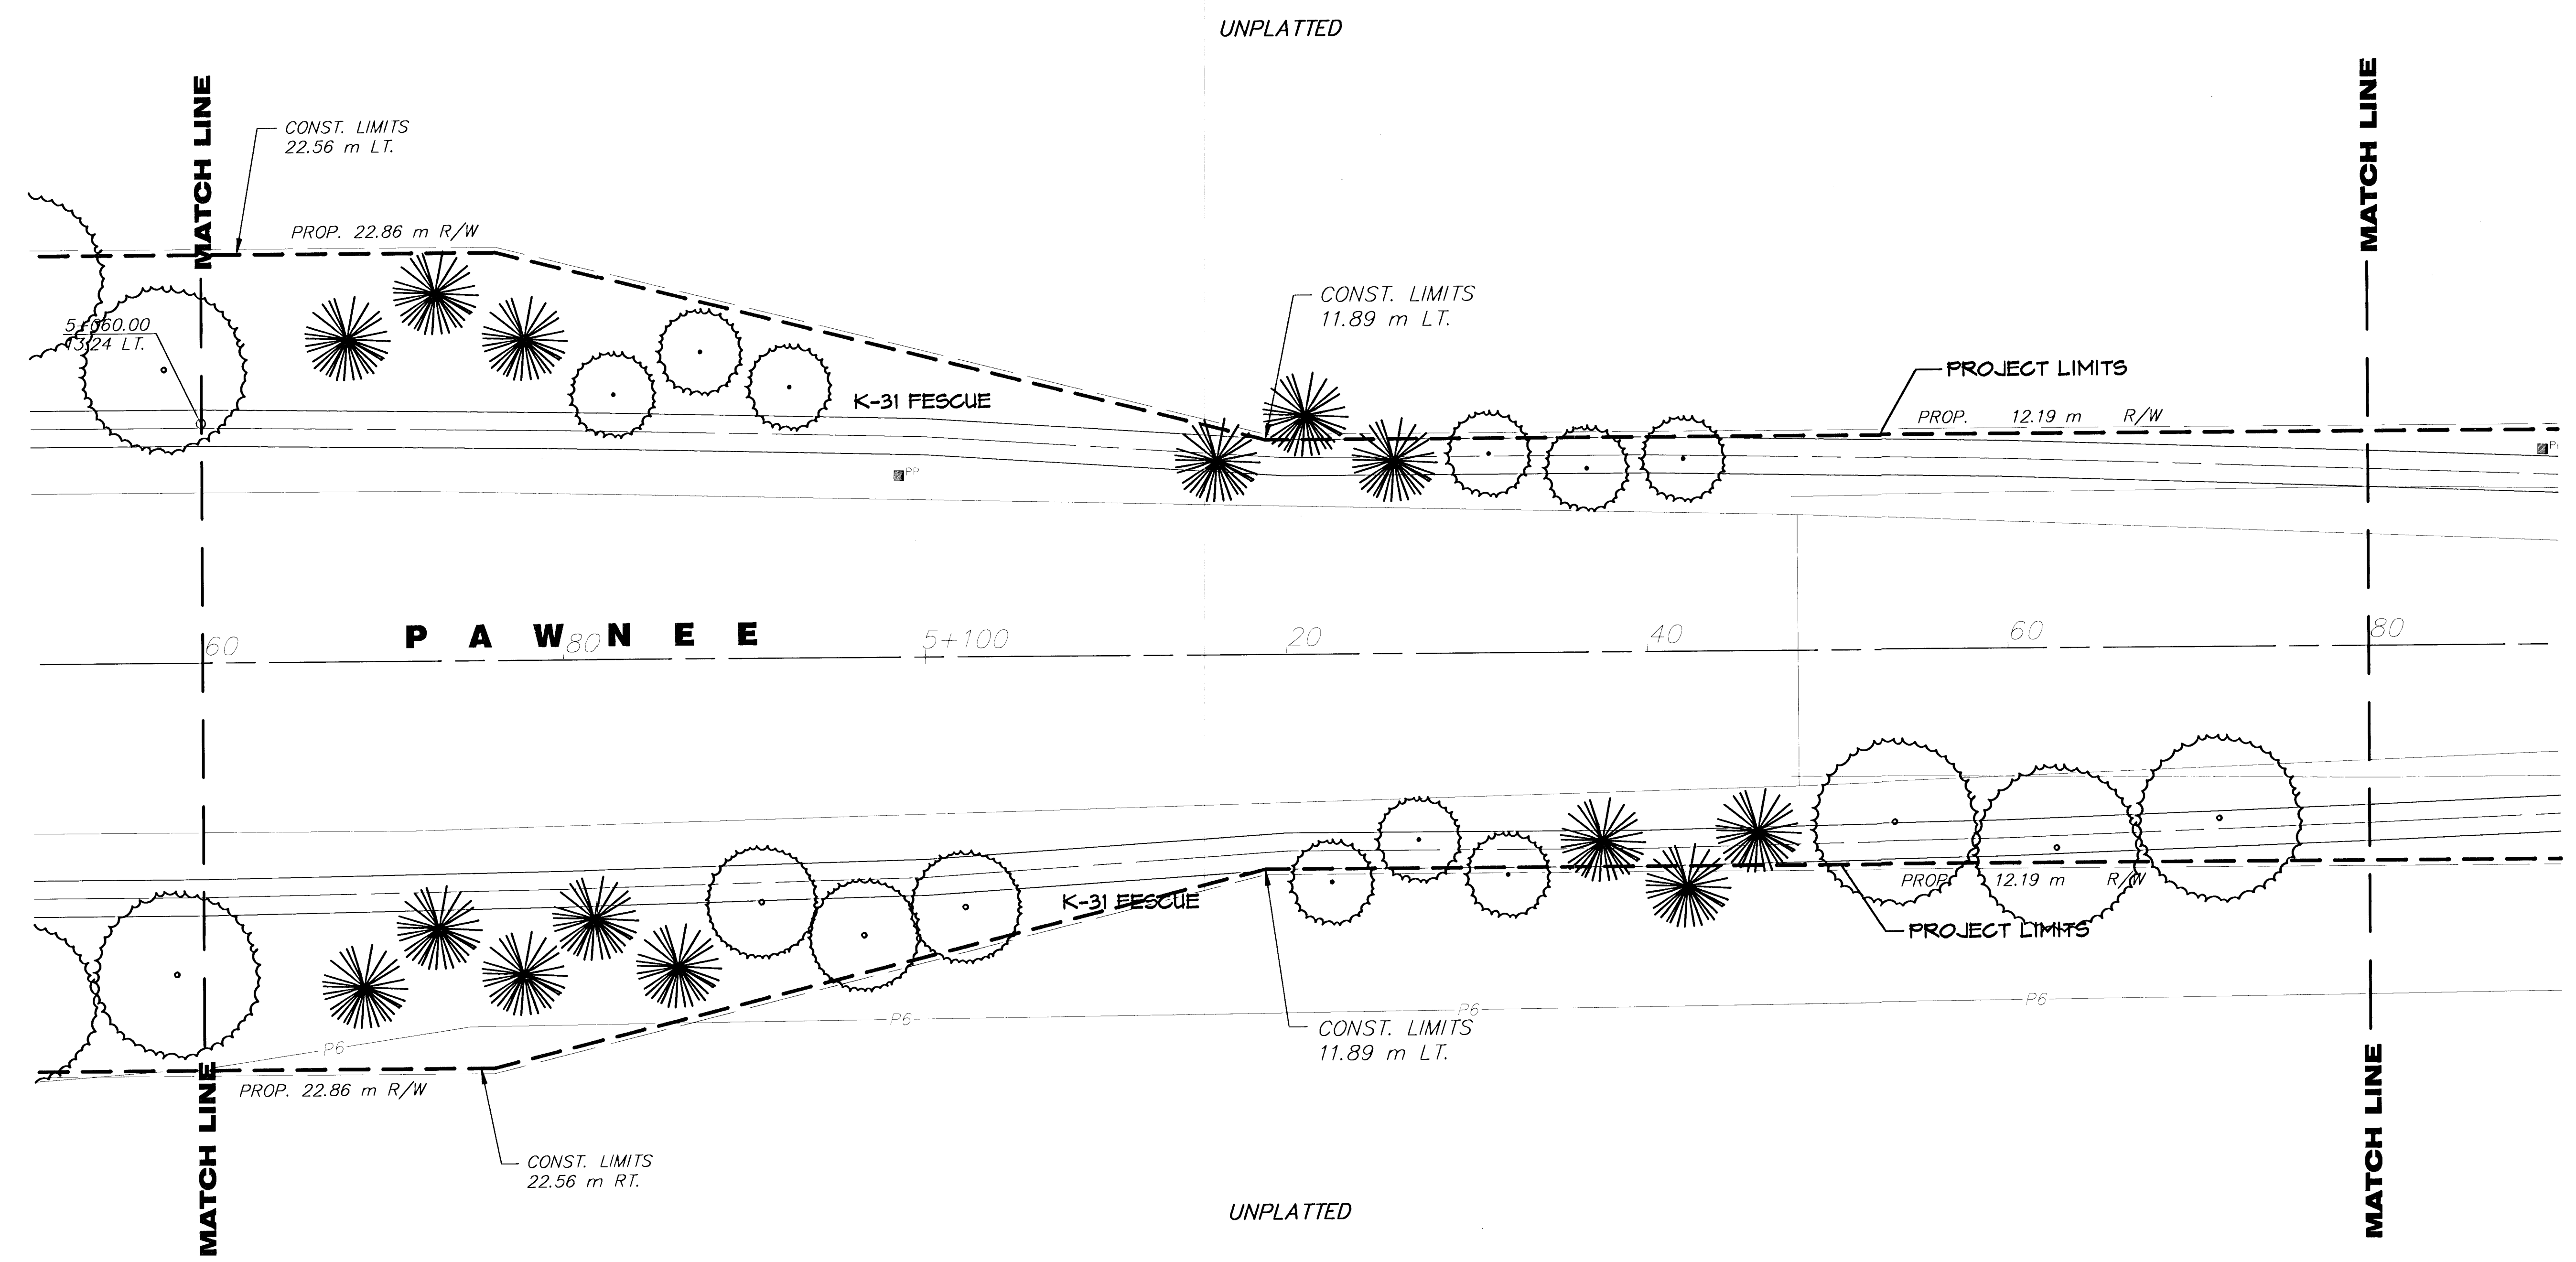

PLANTING & LANDSCAPING BY SEPARATE CONTRACT

NO.	DATE	REVISIONS	BY	APP'D
KANSAS DEPARTMENT OF TRANSPORTATION <b>ROAD SIDE IMPROVEMENTS</b> <b>PAWNEE AVE.</b> <b>STA. 5+060 TO STA. 5+180</b> PROJ. NO. 87 STP-N-0129-01 SEDGWICK COUNTY <b>MID-KANSAS ENGINEERING CONSULTANTS, INC.</b> WICHITA, KANSAS				
DESIGNED BY:	JTC/LAP	CHECKED BY:	GJA	
DRAWN BY:	GJR,MLW/LAP	DATE:	JUNE 1999	SHEET 86 OF 131

G:\CIVIL\PAW-HEBB\871\ROADSIDE\1816.DWG Mon Sep 18 14:56:44 2000

G:\CIVIL\PAW-HEBB\871\ROADSIDE\1816.DWG