
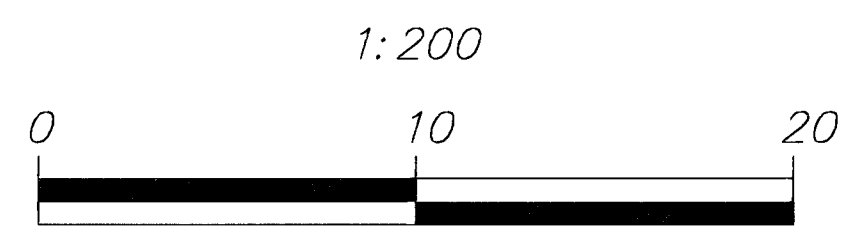


FHWA REG. NO.	STATE	PROJECT NO.	YEAR	SHEET NO.	TOTAL SHEETS
7	KANSAS	STP-N012(901)	1999	88	131

BY	DATE

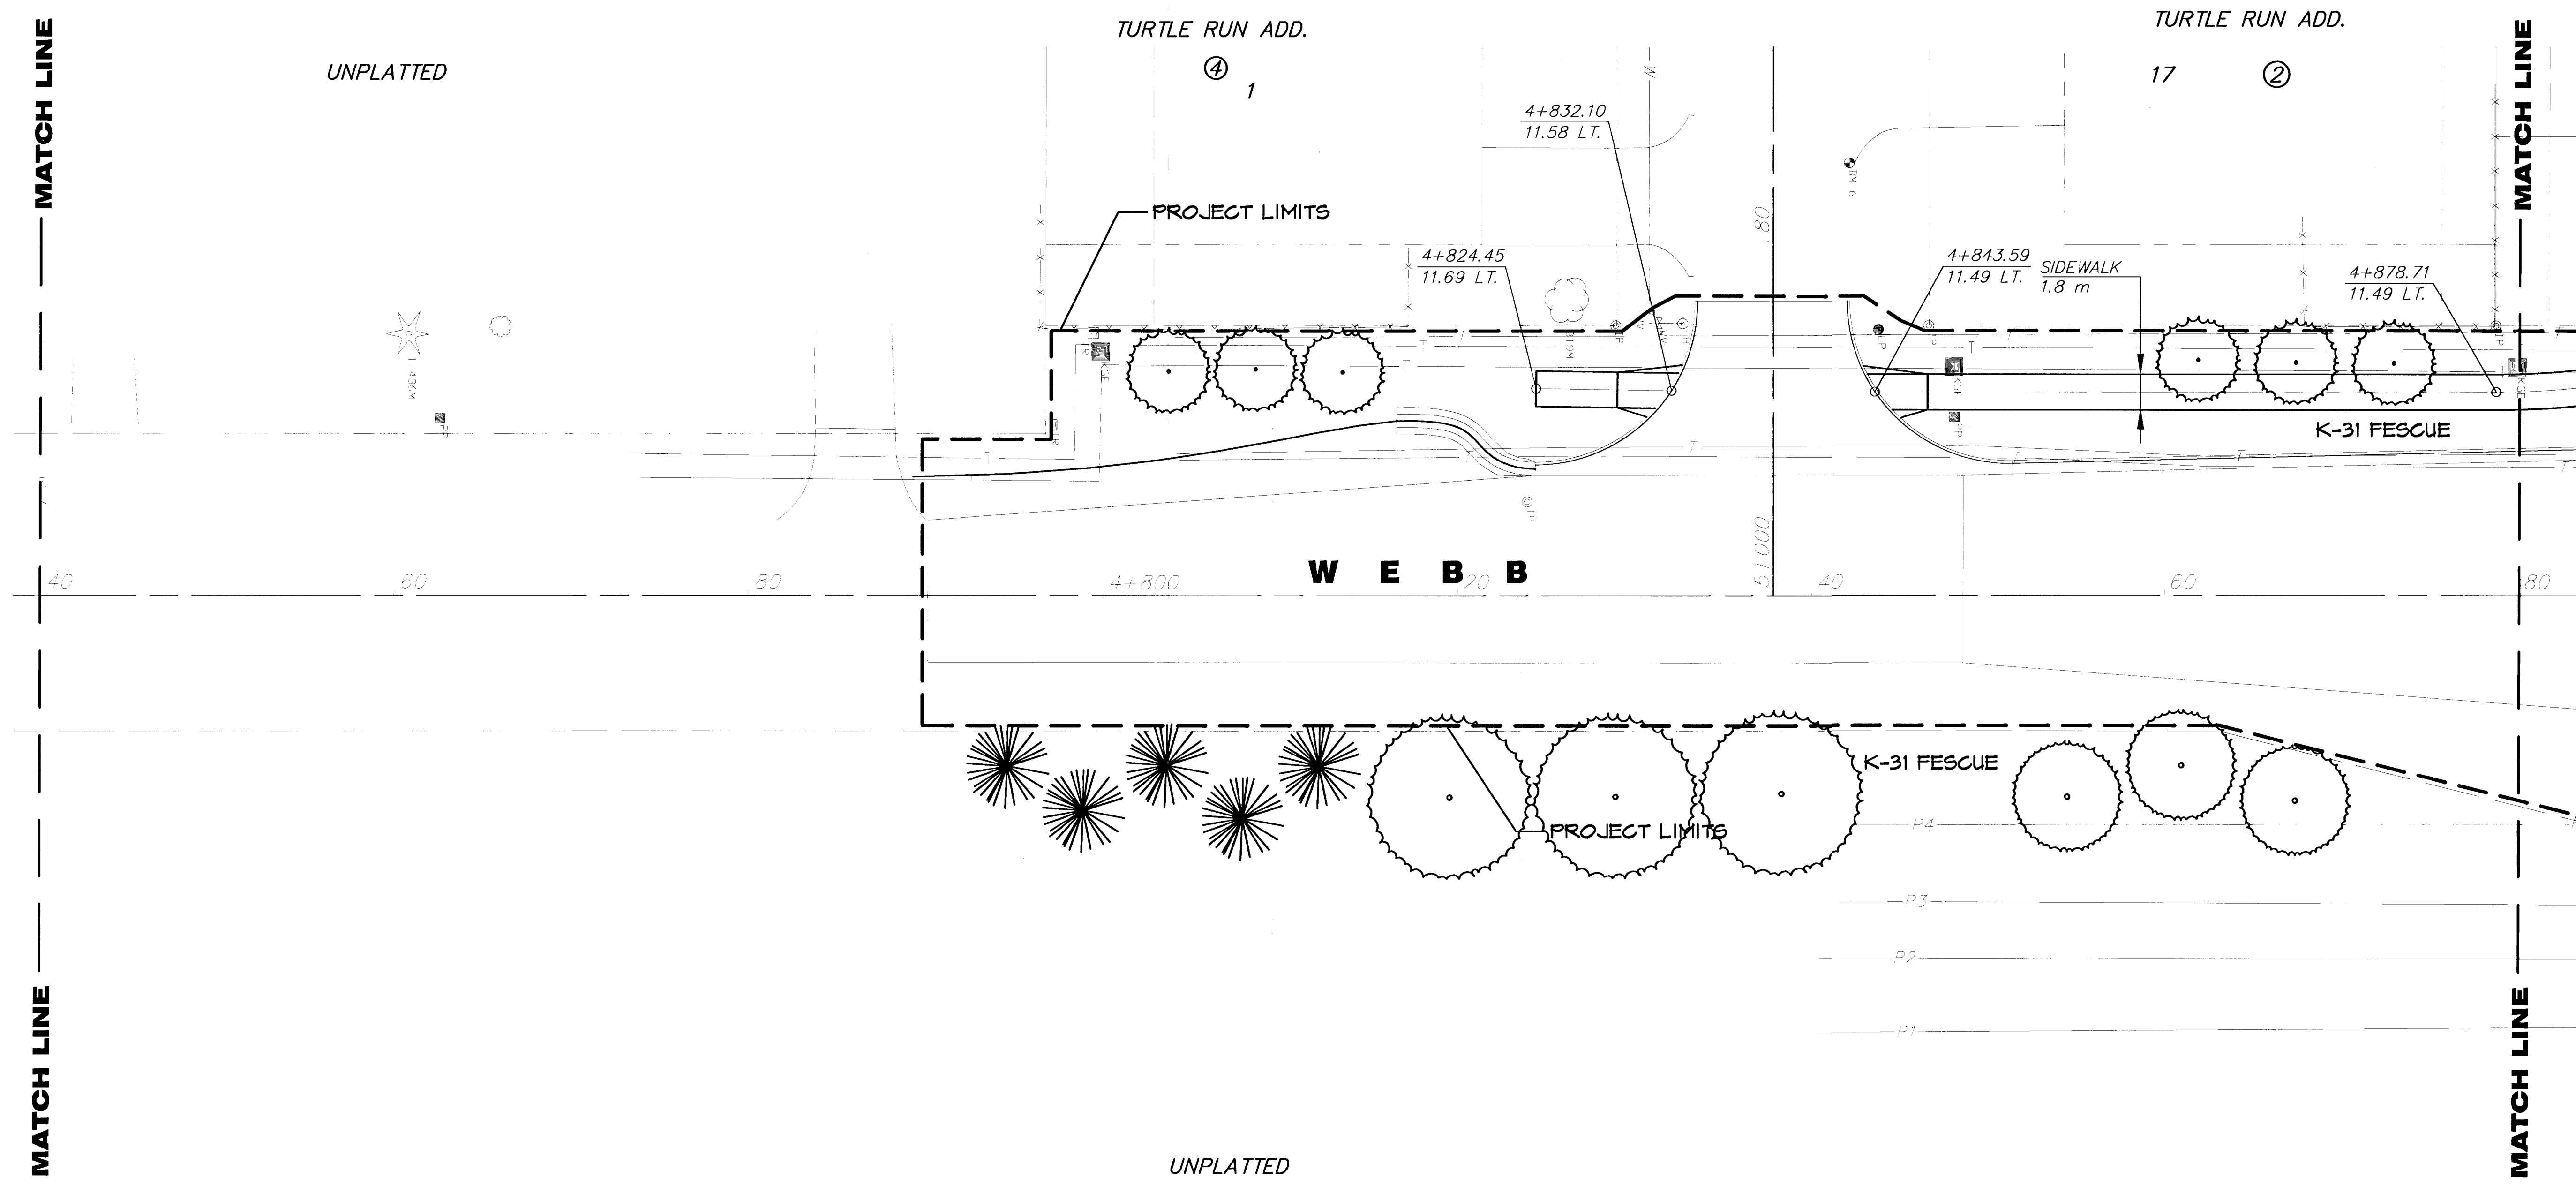

PLAN: Lat. & Long. (meters)
 PROFILE: Horiz. same as above,
 Vert. SCALE: 1 : 20

2				
1				
NO.	DATE	REVISIONS	BY	APP'D
KANSAS DEPARTMENT OF TRANSPORTATION ROAD SIDE IMPROVEMENTS WEBB RD. STA. 4+740 TO STA. 4+880 PROJ. NO. STP-N012(901) SEDGWICK COUNTY MID-KANSAS ENGINEERING CONSULTANTS, INC. WICHITA, KANSAS				
DESIGNED BY:	JTC/LAP	CHECKED BY:	GJA	
DRAWN BY:	GJR,MLW/LAP	DATE:	JUNE 1999	SHEET 88 OF 131

PLANTING & LANDSCAPING BY SEPARATE CONTRACT

G:\CIVIL\PAK-WEBB\98171\ROADSIDE\18.DWG Mon Jul 17 10:47:43 2000