



FHWA REG NO.	STATE	PROJECT NO.	YEAR	SHEET NO	TOTAL SHEETS
7	KANSAS	STP-N012(901)	1999	89	131

BY	DATE
REFERENCES NOTED	
REFERENCES CHECKED	

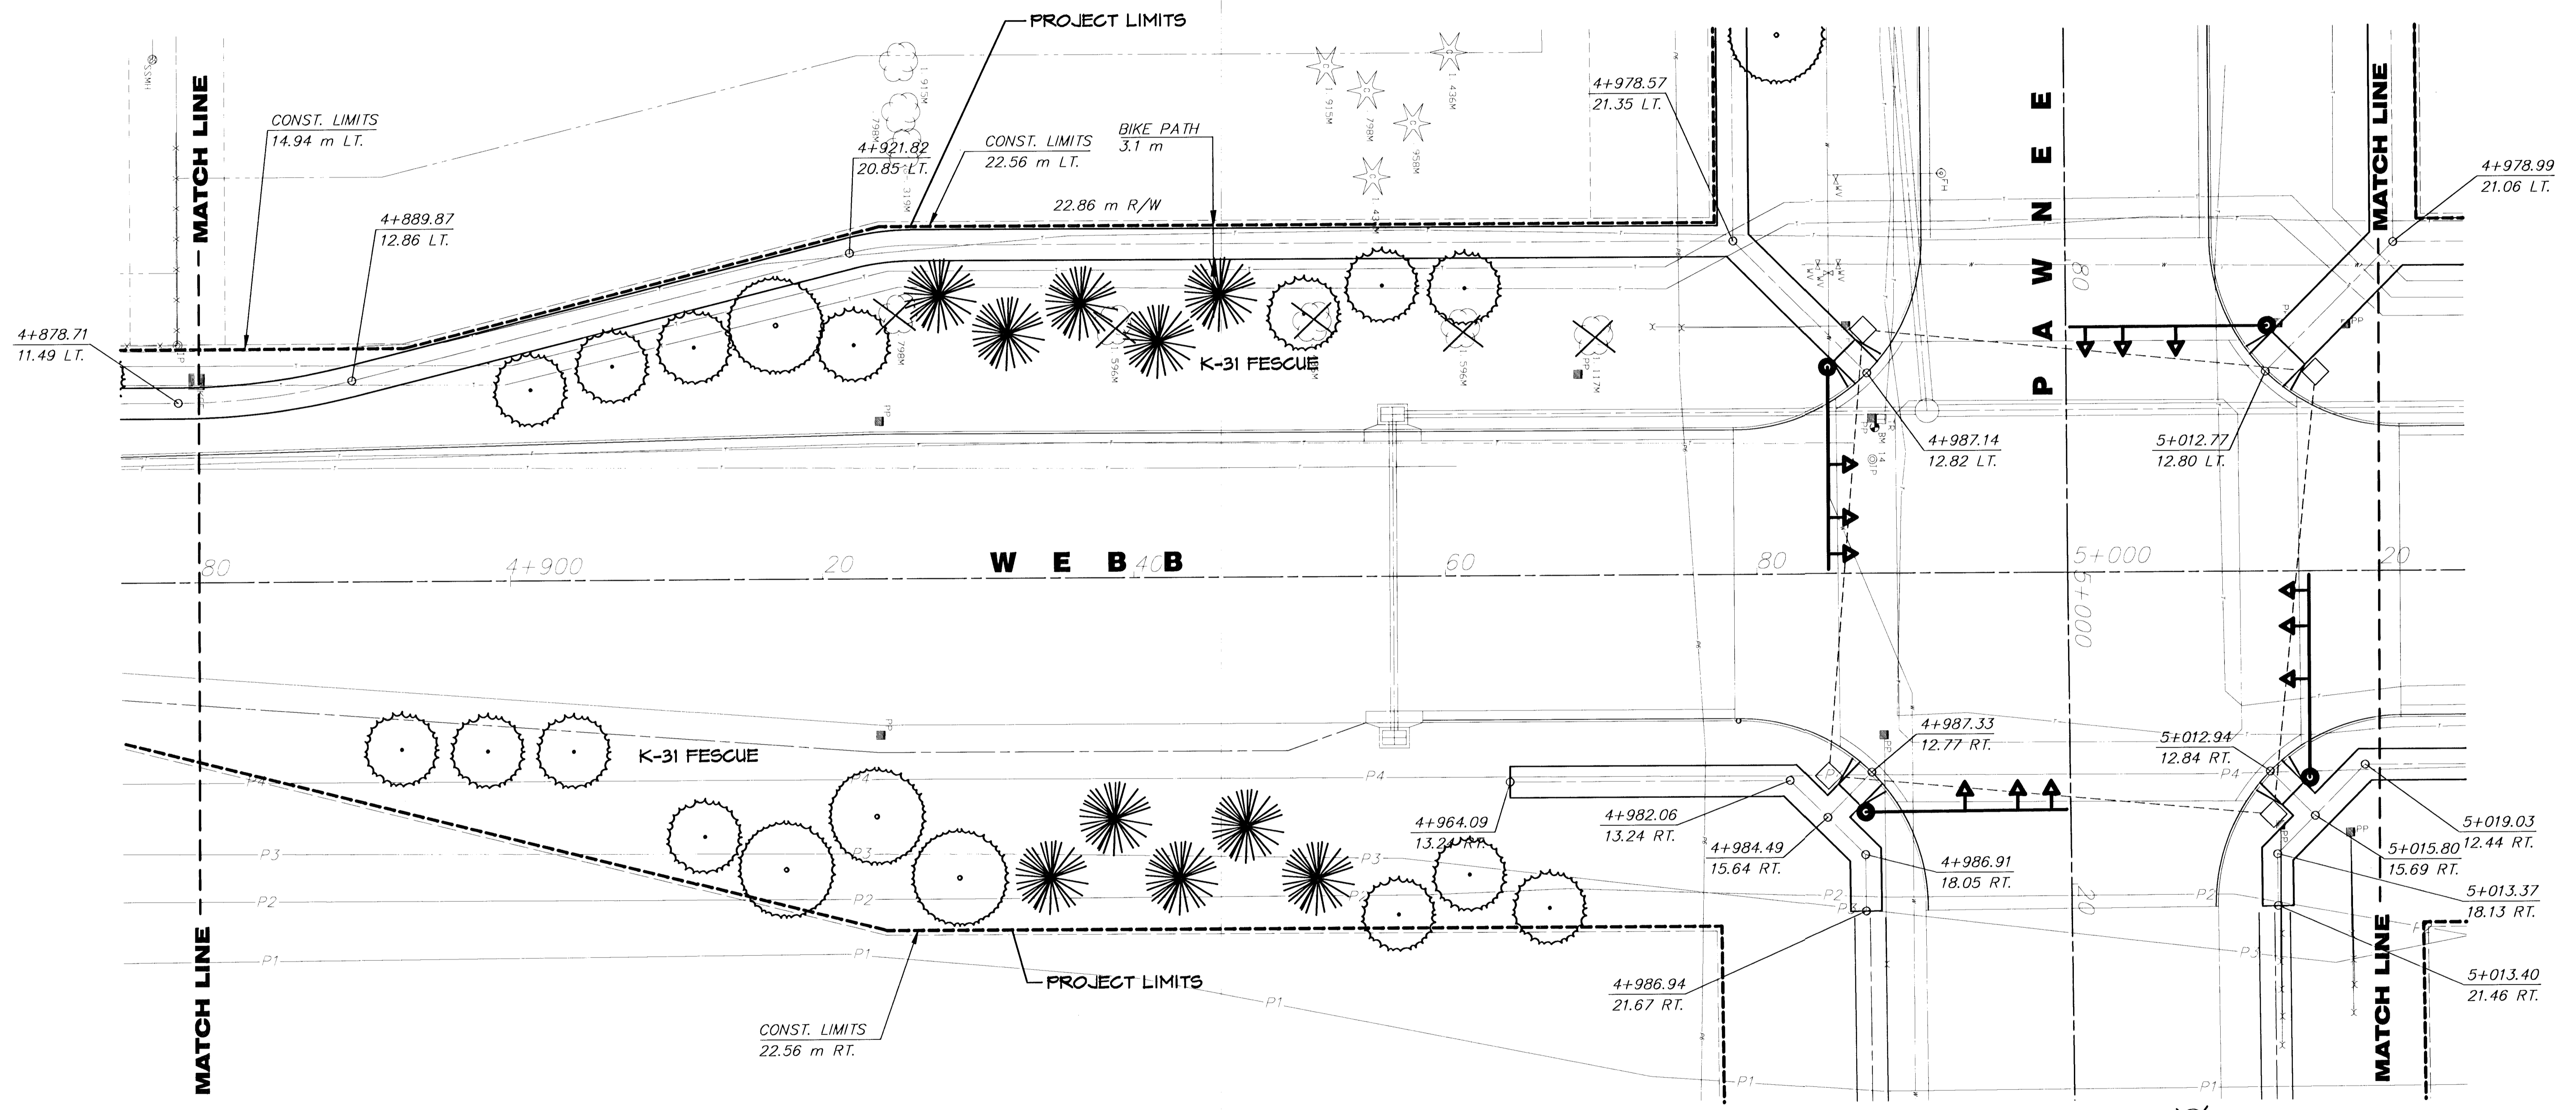

EXISTING TREE TO BE REMOVED

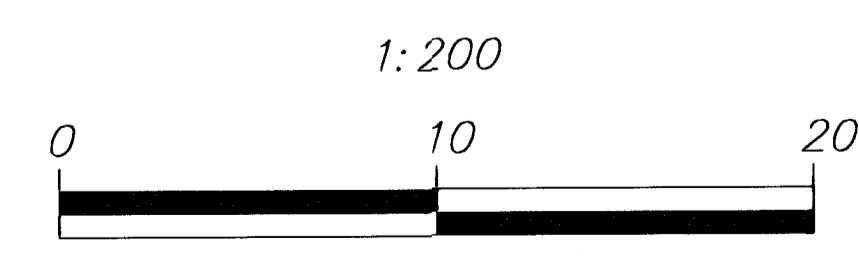

PLAN: Lat. & Long. (meters)
 PROFILE: Horiz. same as above, Vert. SCALE: 1 : 20

PLANTING & LANDSCAPING BY SEPARATE CONTRACT

NO.	DATE	REVISIONS	BY	APP'D
2				
1				

KANSAS DEPARTMENT OF TRANSPORTATION
ROAD SIDE IMPROVEMENTS
WEBB RD.
STA. 4+880 TO STA. 5+020
 PROJ. NO. 87 STP-N-0129-01 SEDGWICK COUNTY

MID-KANSAS ENGINEERING CONSULTANTS, INC.
 WICHITA, KANSAS

DESIGNED BY:	JTC/LAP	CHECKED BY:	GJA
DRAWN BY:	GJR,MLW/LAP	DATE:	JUNE 1999

SHEET 89 OF 131

6: \\CVL1\PAW-WEBB\8771\ROADSIDE\19.DWG Mon Sep 18 15:26:16 2000

C:\VIA\PAW-WEBB\8771\ROADSIDE\19.DWG