


FHWA REG NO.	STATE	PROJECT NO.	YEAR	SHEET NO	TOTAL SHEETS
7	KANSAS	STP-N012(901)	1999	90	131


BY	DATE
REFERENCES NOTED	
REFERENCES CHECKED	

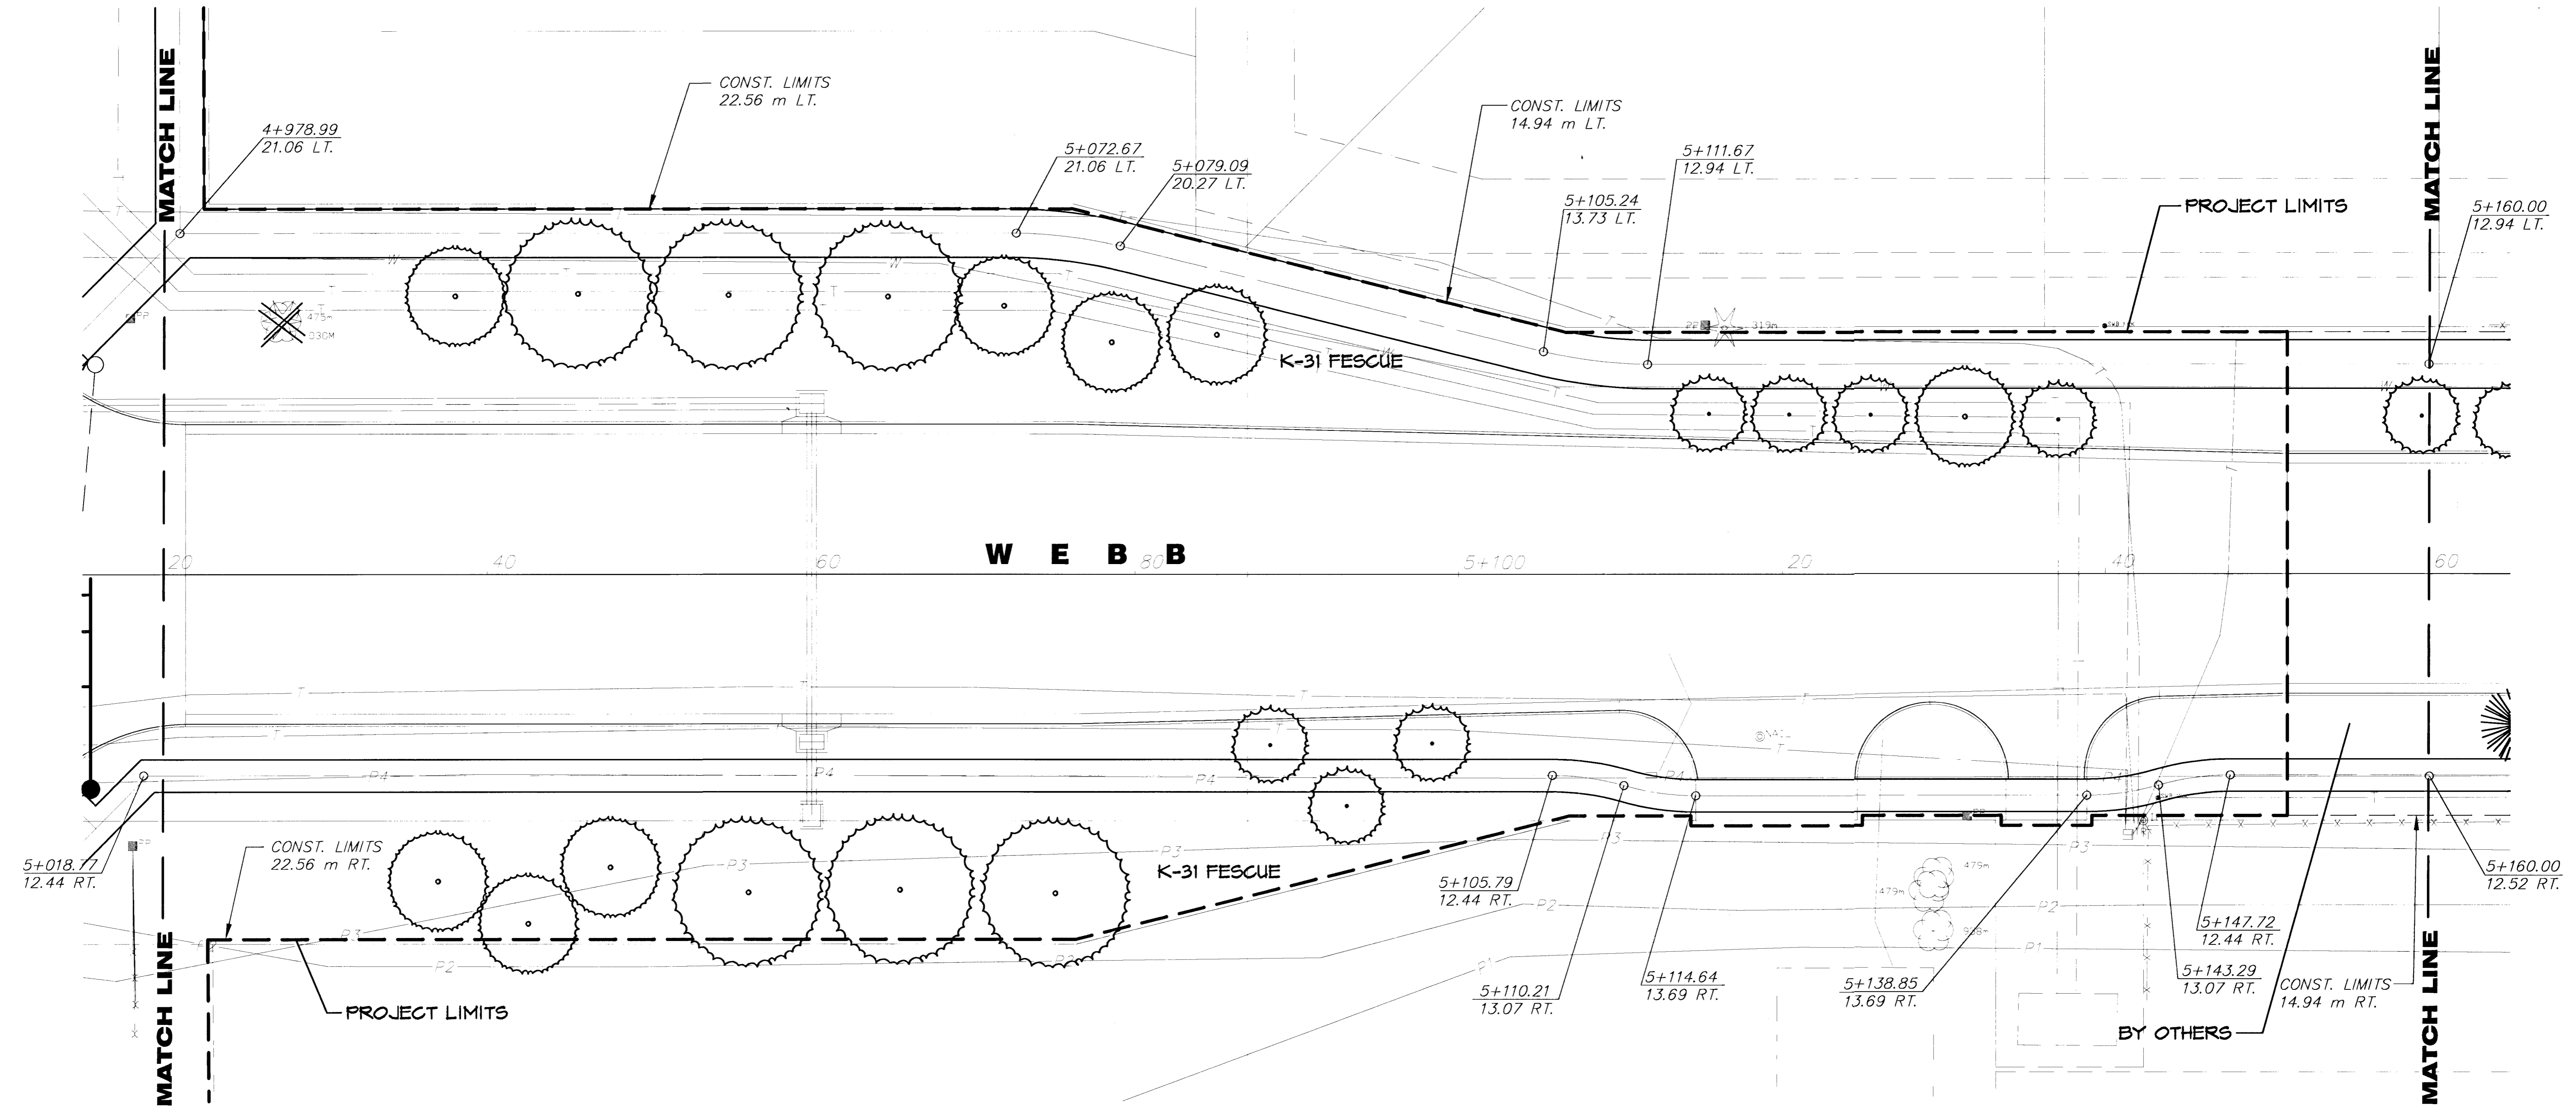

**W E B B**

**K-31 FESCUE**

PLANTING & LANDSCAPING BY SEPARATE CONTRACT

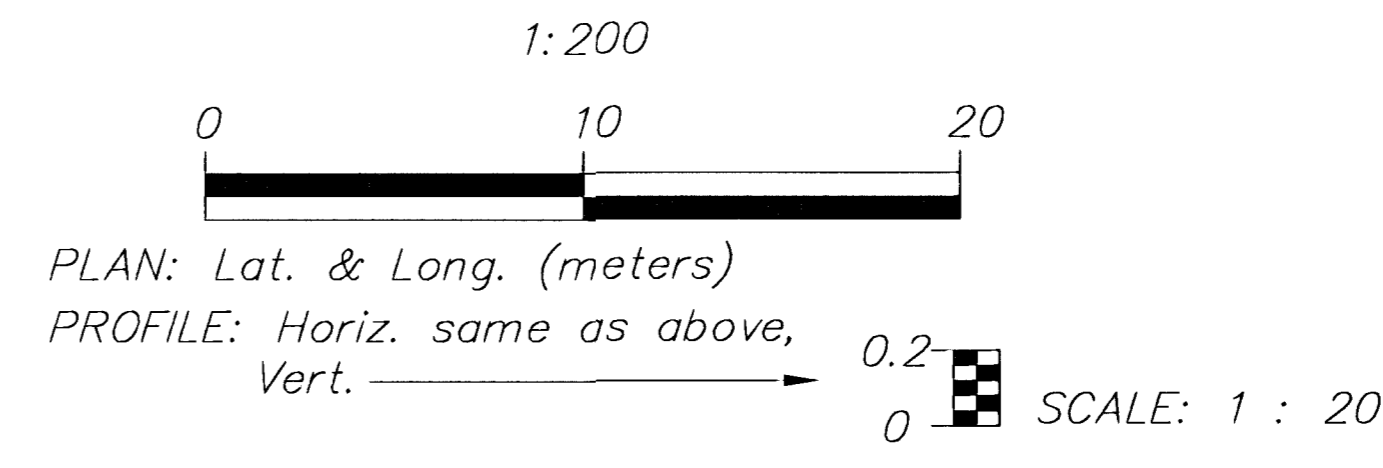

EXISTING TREE TO BE REMOVED

2					
1					
NO.	DATE	REVISIONS	BY	APP'D	
<b>KANSAS DEPARTMENT OF TRANSPORTATION</b> <b>ROAD SIDE IMPROVEMENTS</b> <b>WEBB RD.</b> <b>STA. 5+020 TO STA. 5+160</b> PROJ. NO. 87 STP-N-0129-01 SEDGWICK COUNTY <b>MID-KANSAS ENGINEERING CONSULTANTS, INC.</b> WICHITA, KANSAS					
DESIGNED BY:	JTC/LAP	CHECKED BY:	GJA	DATE:	JUNE 1999
DRAWN BY:	GJR,MLW/LAP	DATE:	JUNE 1999	SHEET	90 OF 131

G:\VDM\PAW-WEBB\98171\ROADSIDE\R20.DWG Mon Jul 17 11:41:35 2000