



FHWA REG. NO.	STATE	PROJECT NO.	YEAR	SHEET NO.	TOTAL SHEETS
7	KANSAS	STP-N012(901)	1999	92	131

REFERENCES NOTED	DATE
REFERENCES CHECKED	


SCALE: 1:500

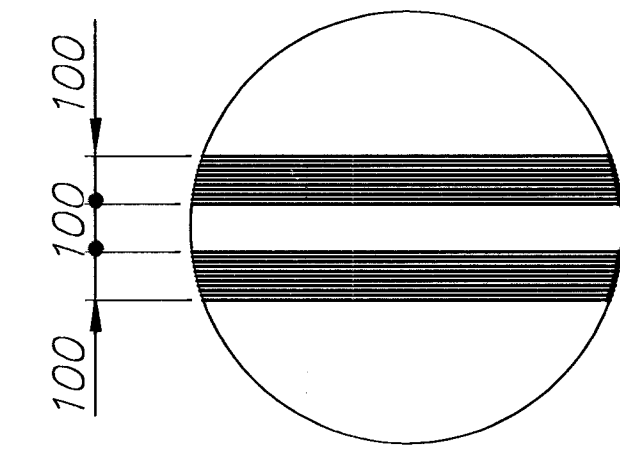

TYPICAL 100 mm DOUBLE YELLOW LINE

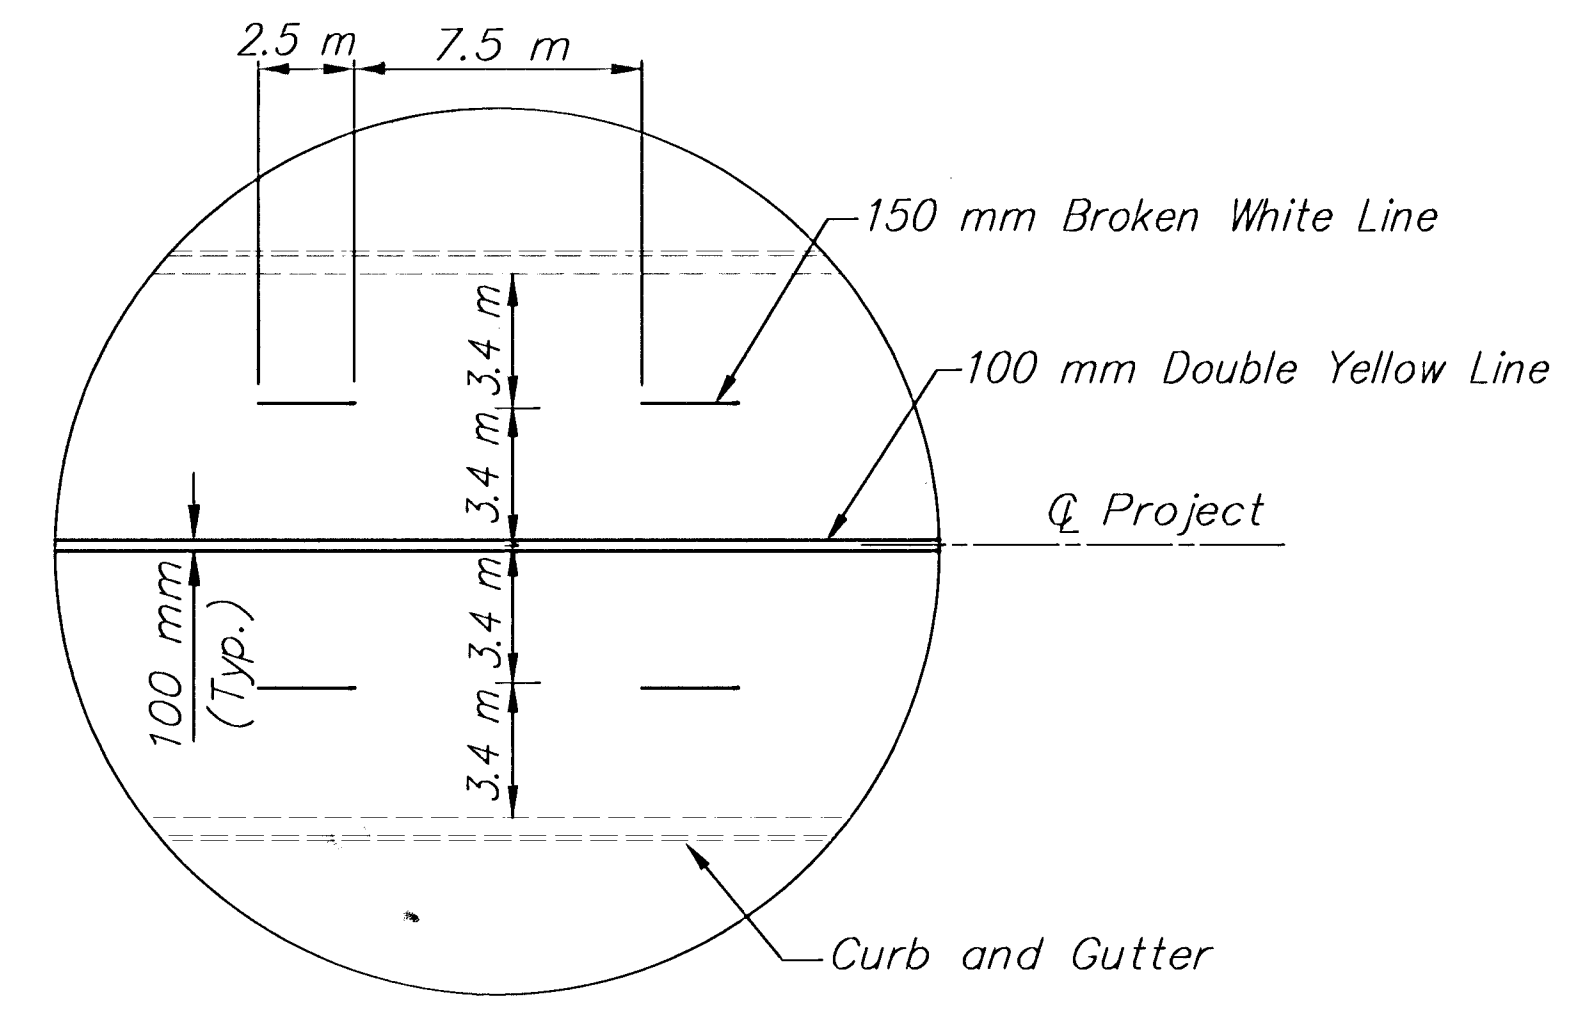


TYPICAL LANE DETAIL

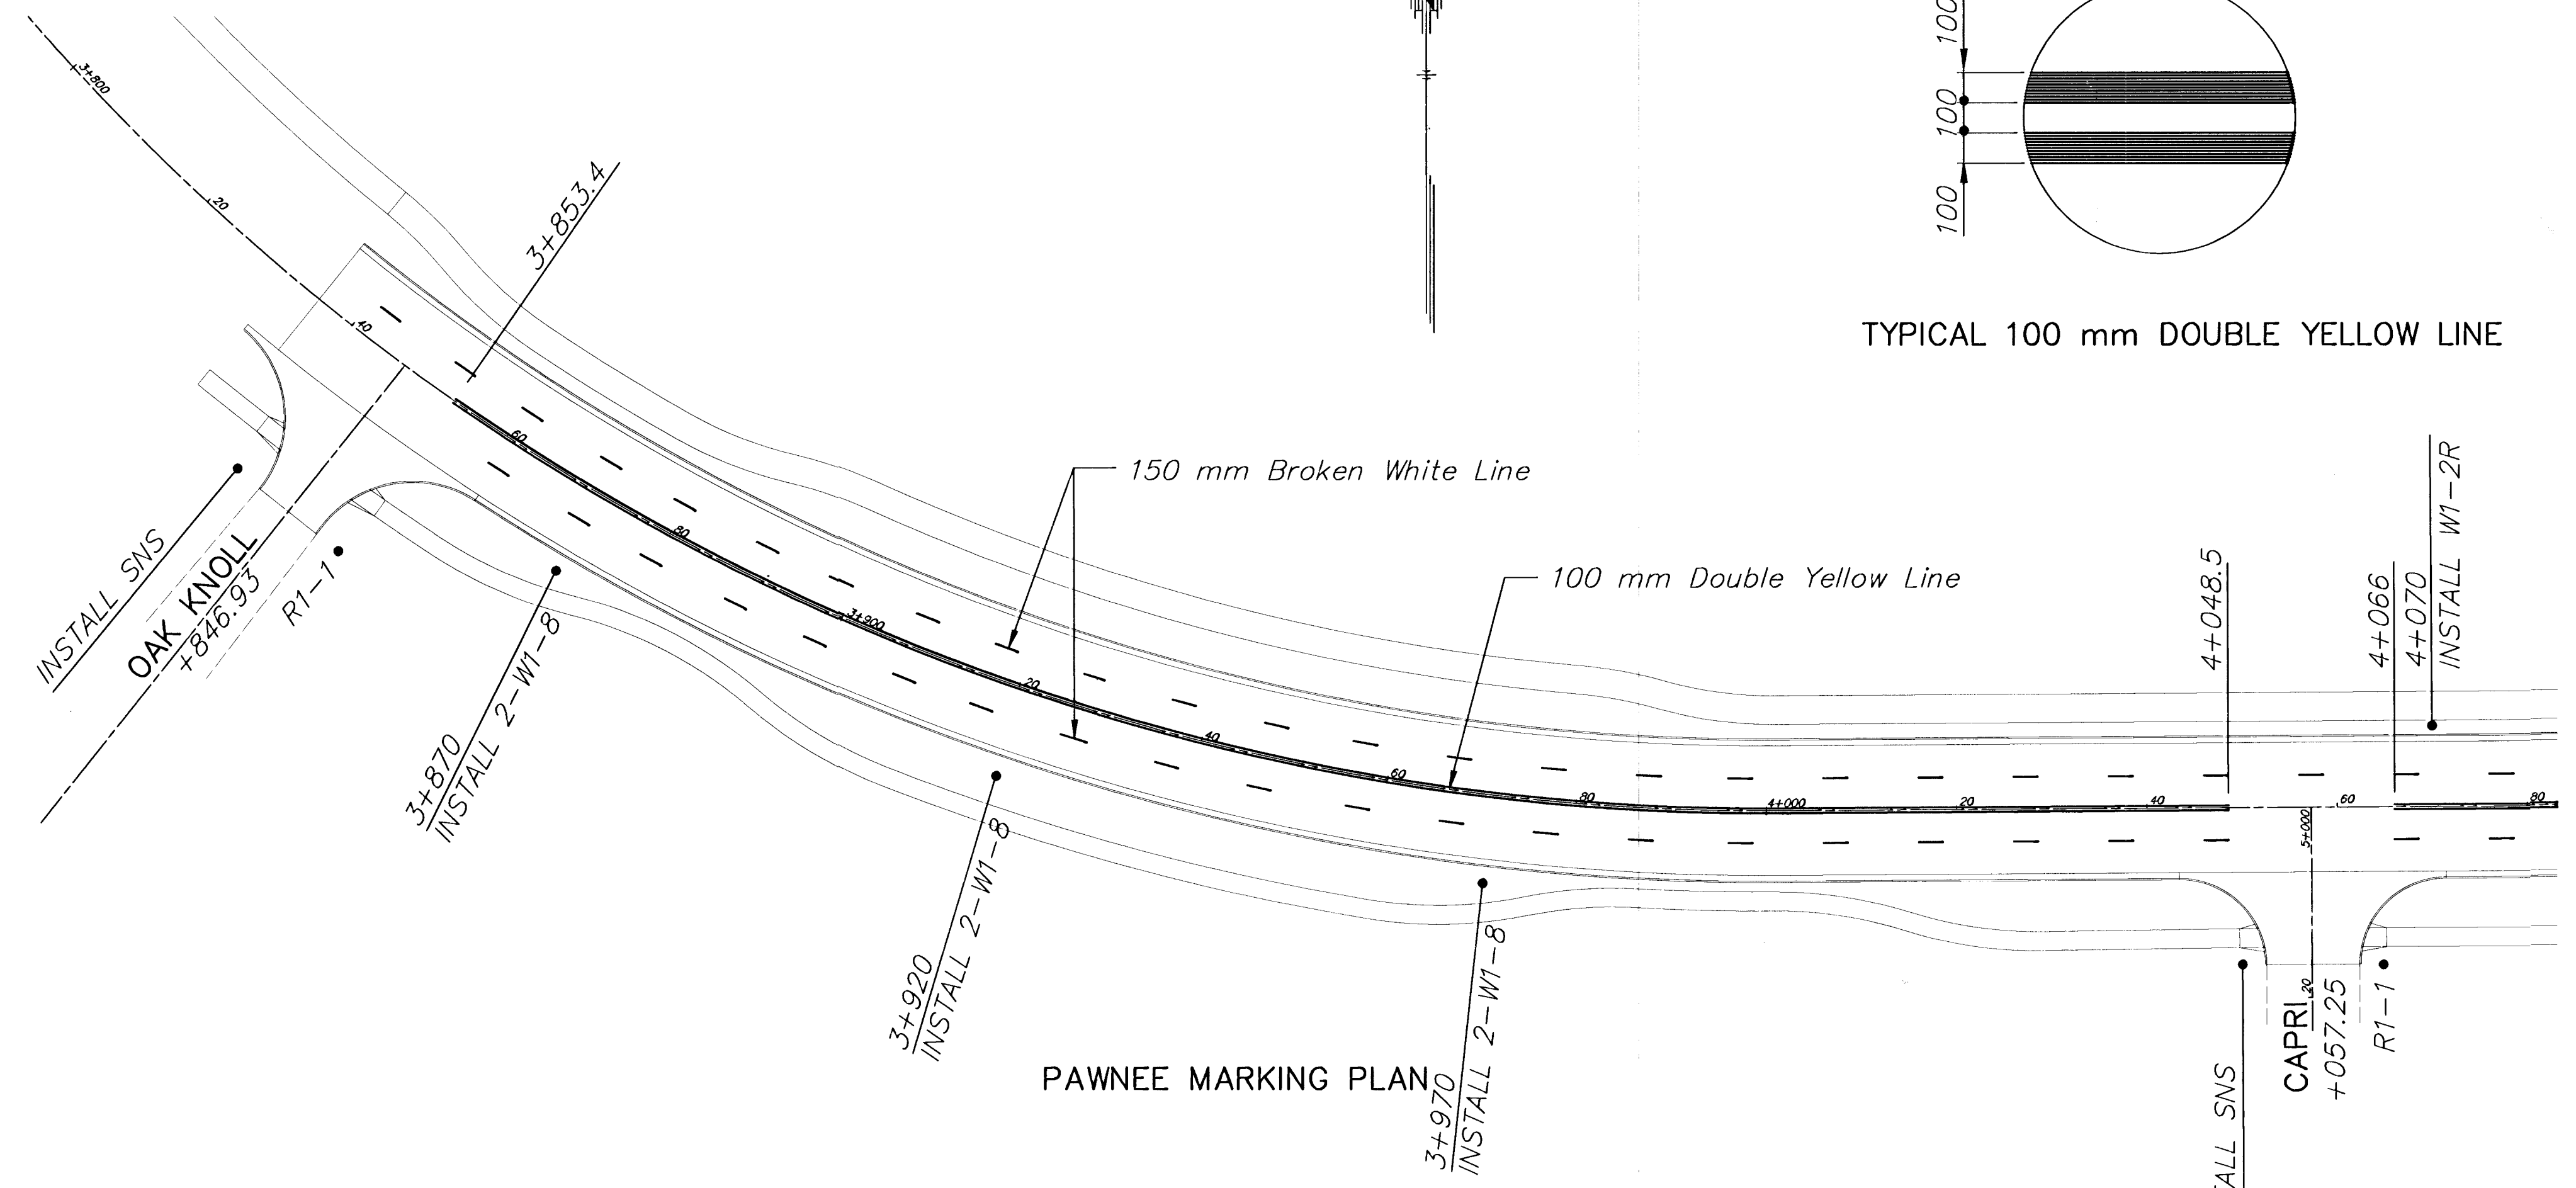

PAWNEE MARKING PLAN

SCALE: 1:500

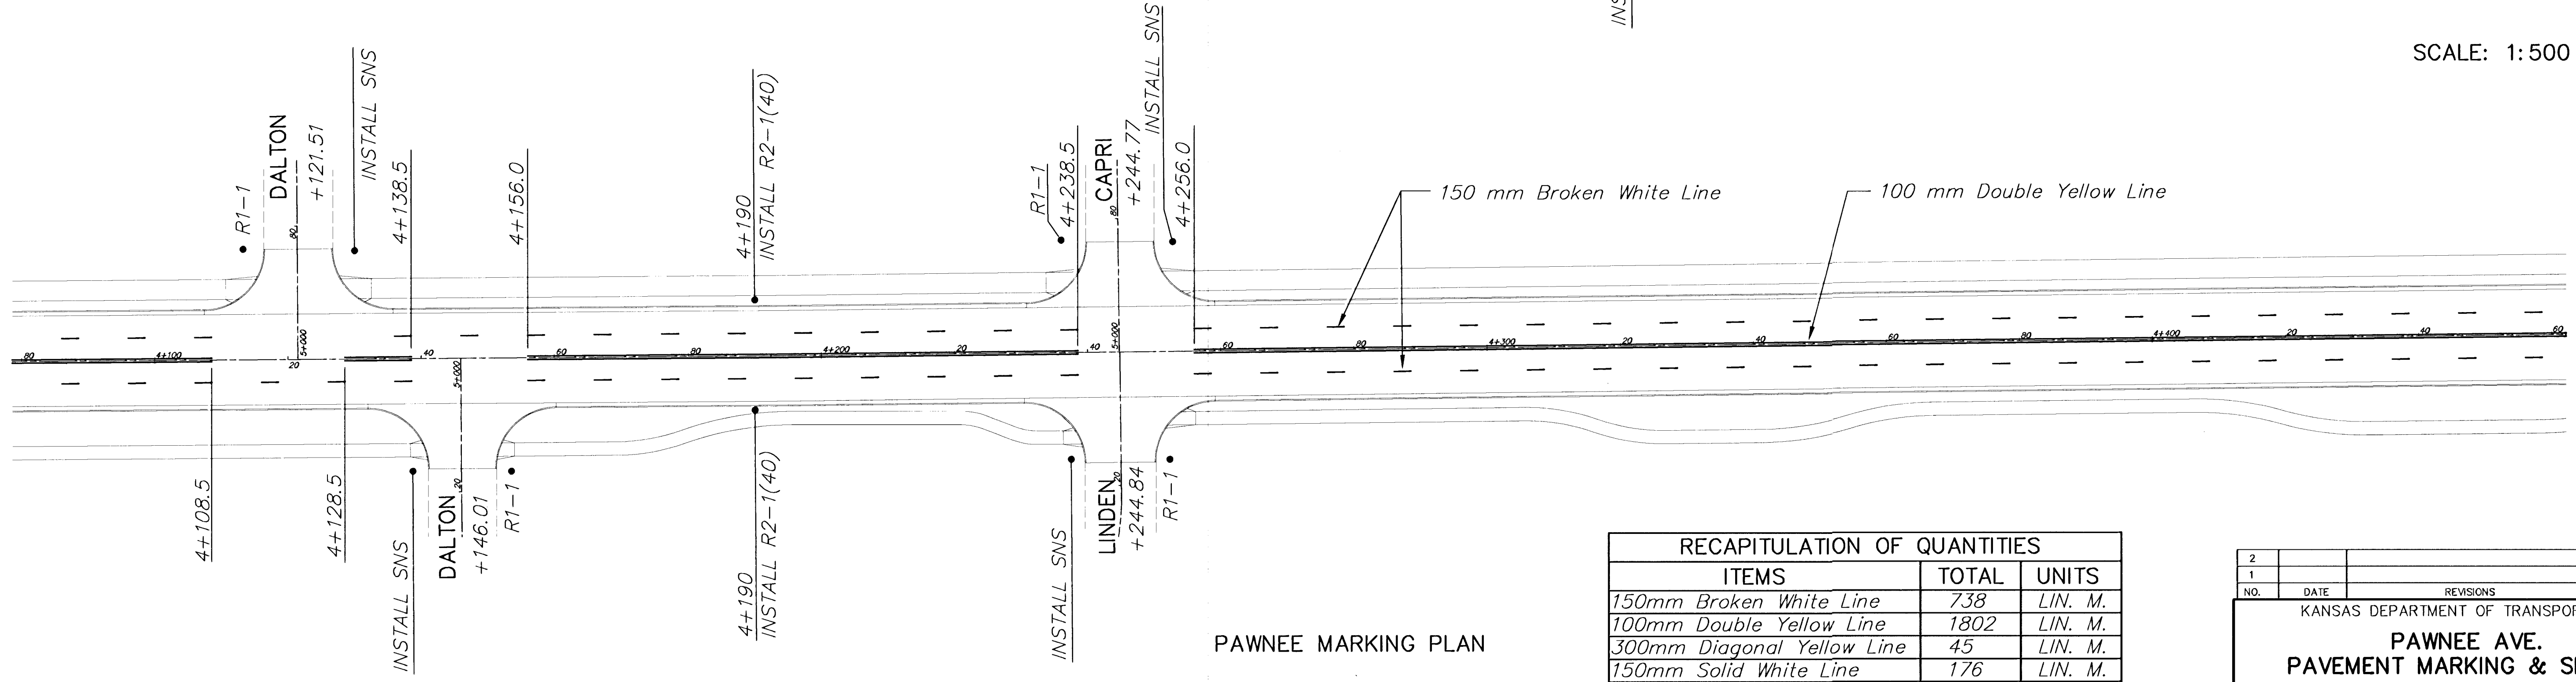

PAWNEE MARKING PLAN

RECAPITULATION OF QUANTITIES		
ITEMS	TOTAL	UNITS
150mm Broken White Line	738	LIN. M.
100mm Double Yellow Line	1802	LIN. M.
300mm Diagonal Yellow Line	45	LIN. M.
150mm Solid White Line	176	LIN. M.
100mm Solid White Edge Line	652	LIN. M.
600mm Solid Stop Bar Line	90	LIN. M.

NOTE: Pavement Markings Are Bid Lump Sum

2				
1				
NO.	DATE	REVISIONS	BY	APP'D
KANSAS DEPARTMENT OF TRANSPORTATION				
<b>PAWNEE AVE. PAVEMENT MARKING &amp; SIGNING</b>				
PROJ. NO. STP-N012(901)				
<b>MKEC ENGINEERING CONSULTANTS, INC.</b> WICHITA, KANSAS				
DESIGNED BY:	JTC	CHECKED BY:	GJA	
DRAWN BY:	DPG	DATE:	MAY 1999	SHEET 92 OF 131

G:\CIVIL\PAV-KEBB\98171\PAV\98171\MRK.DWG Thu Jul 27 15:54:27 2000