



FHWA REG. NO.	STATE	PROJECT NO.	YEAR	SHEET NO.	TOTAL SHEETS
7	KANSAS	STP-N012(901)	1999	94	131

REFERENCES NOTED	DATE
REFERENCES CHECKED	

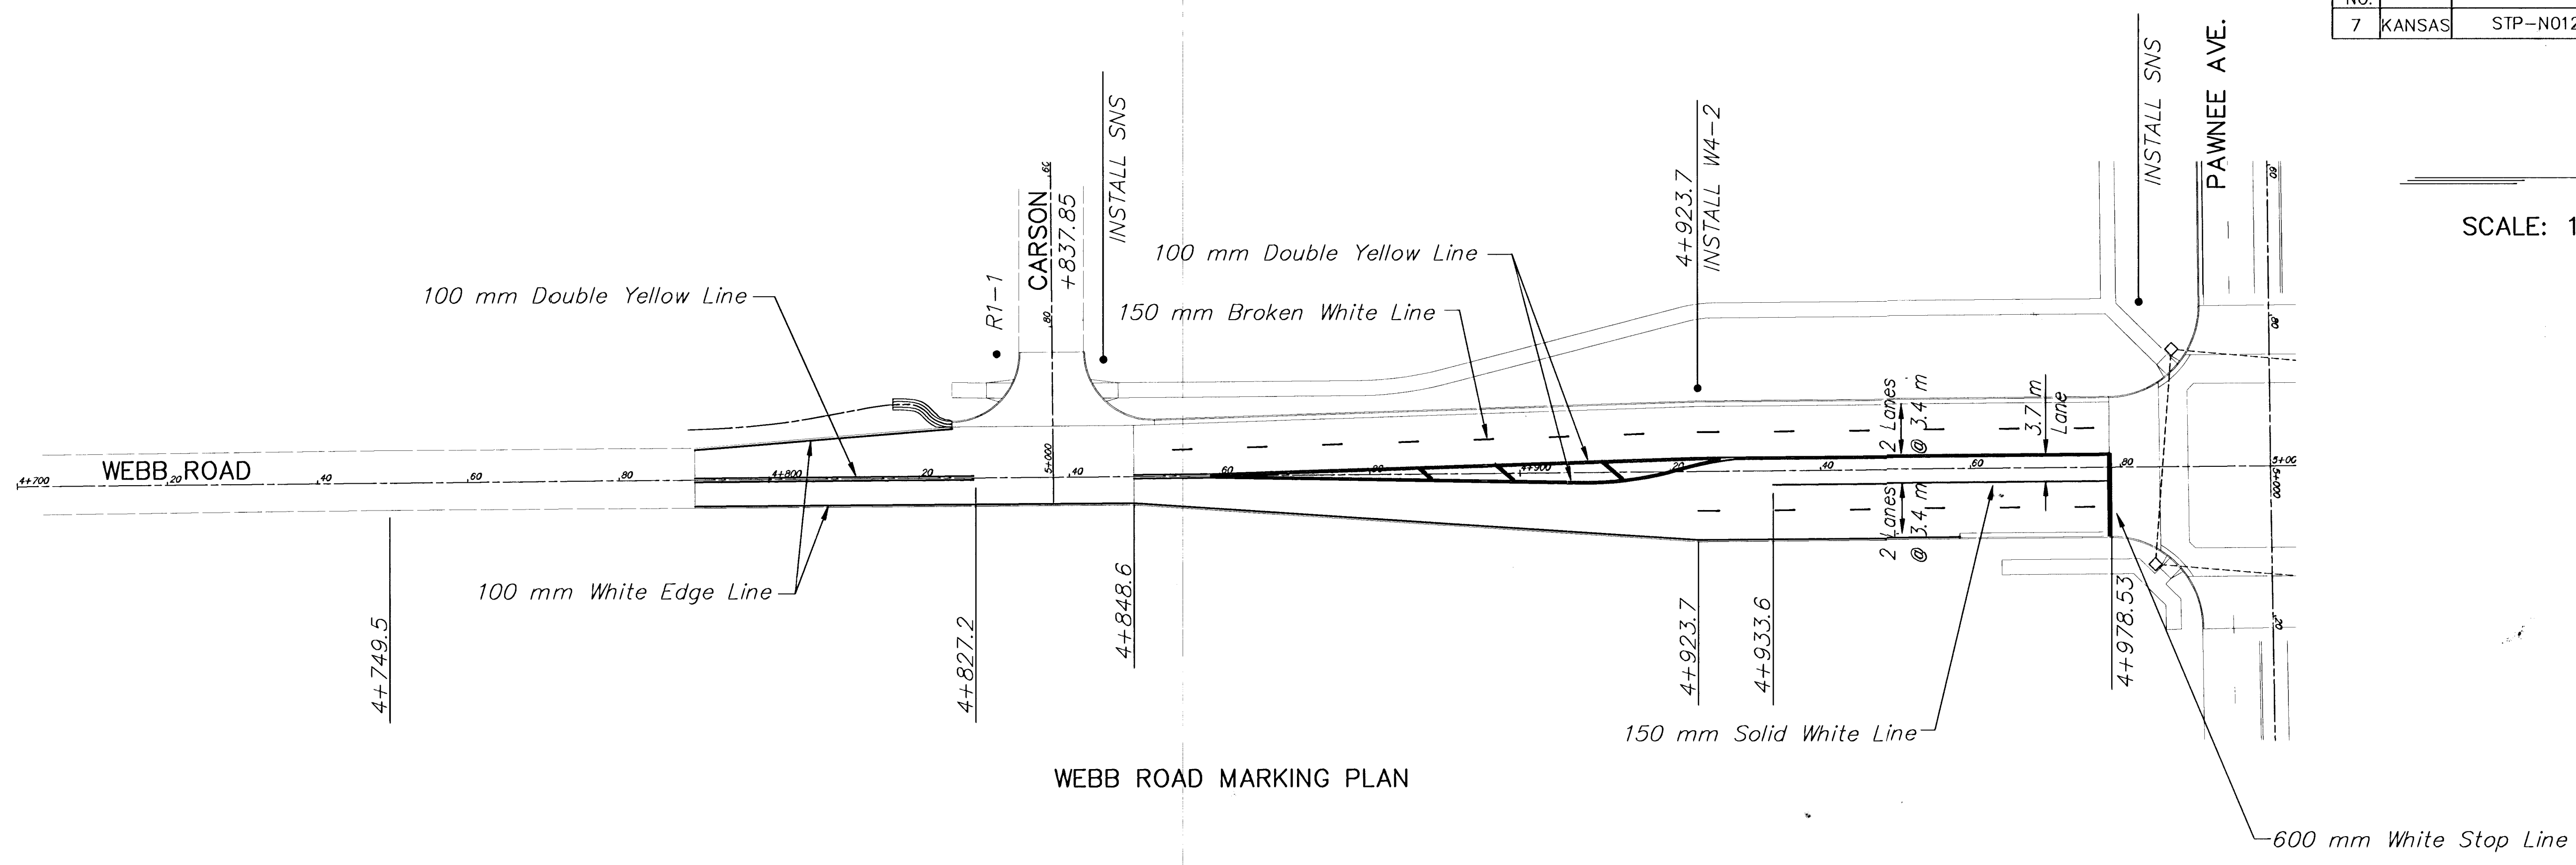

WEBB ROAD MARKING PLAN

SCALE: 1:500

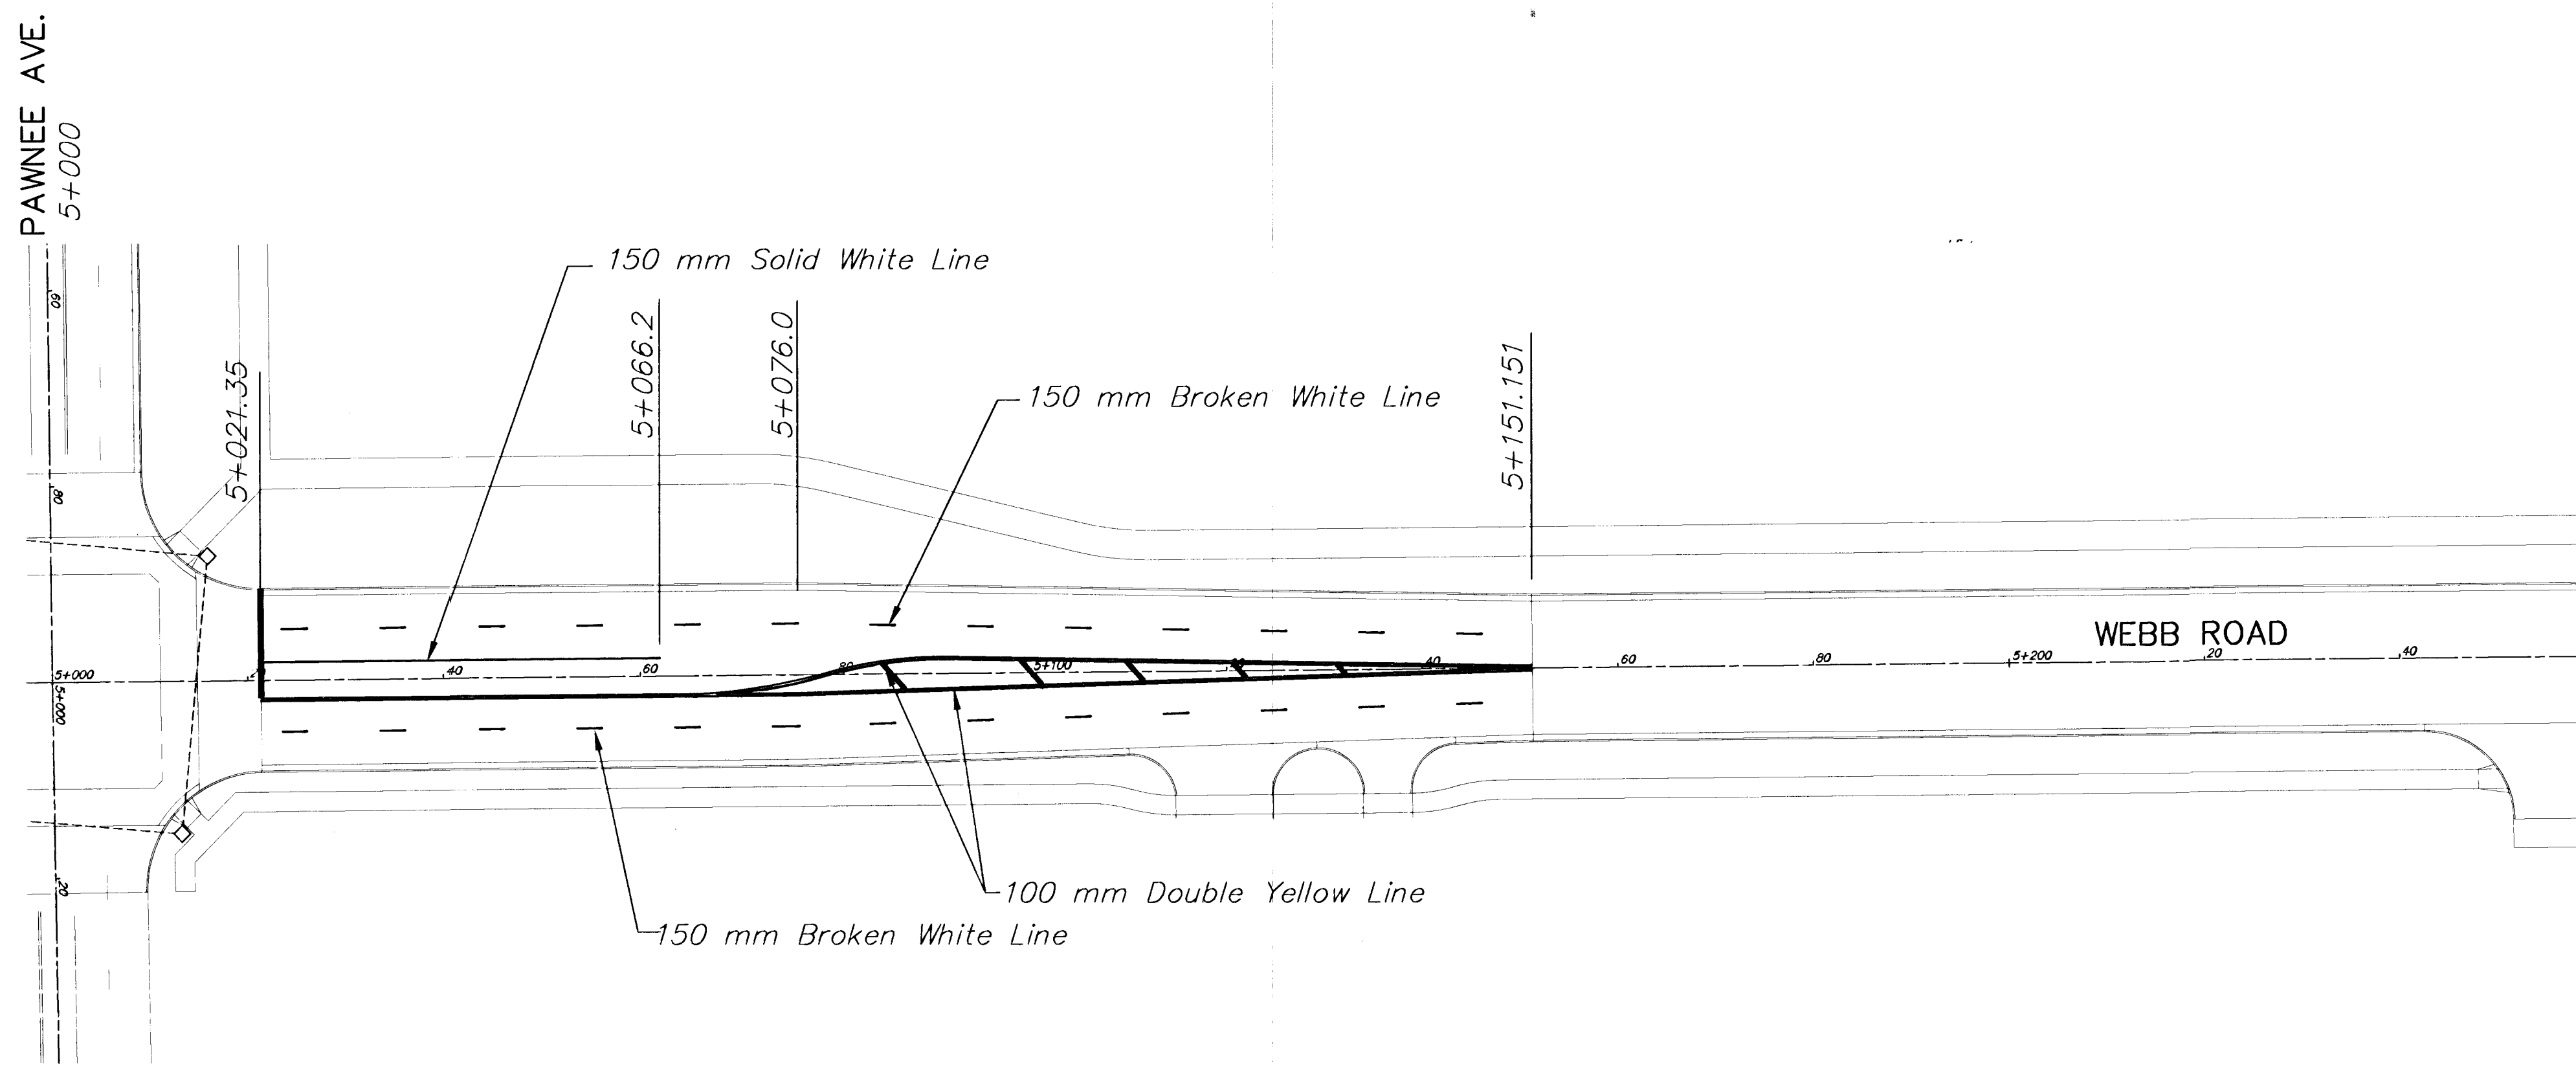

WEBB ROAD MARKING PLAN

SCALE: 1:500

2				
1				
NO.	DATE	REVISIONS	BY	APP'D
KANSAS DEPARTMENT OF TRANSPORTATION				
WEBB ROAD				
PAVEMENT MARKING & SIGNING				
PROJ. NO. STP-N012(901)				
MKEC ENGINEERING CONSULTANTS, INC.				
WICHITA, KANSAS				
DESIGNED BY:	JTC	CHECKED BY:	GJA	
DRAWN BY:	DPG	DATE:	MAY 1999	SHEET 94 OF 131

G:\CIVIL\PAK-WEBB\98171\PAV\98171.MK3.DWG Thu Jul 27 15:59:49 2000