


FHWA REG NO.	STATE	PROJECT NO.	YEAR	SHEET NO.	TOTAL SHEETS
7	KANSAS	87 STP-N-0129-01	1999	99	131

FINAL SURVEY	PLOTTED AREAS	AREAS CHECKED	BY	DATE

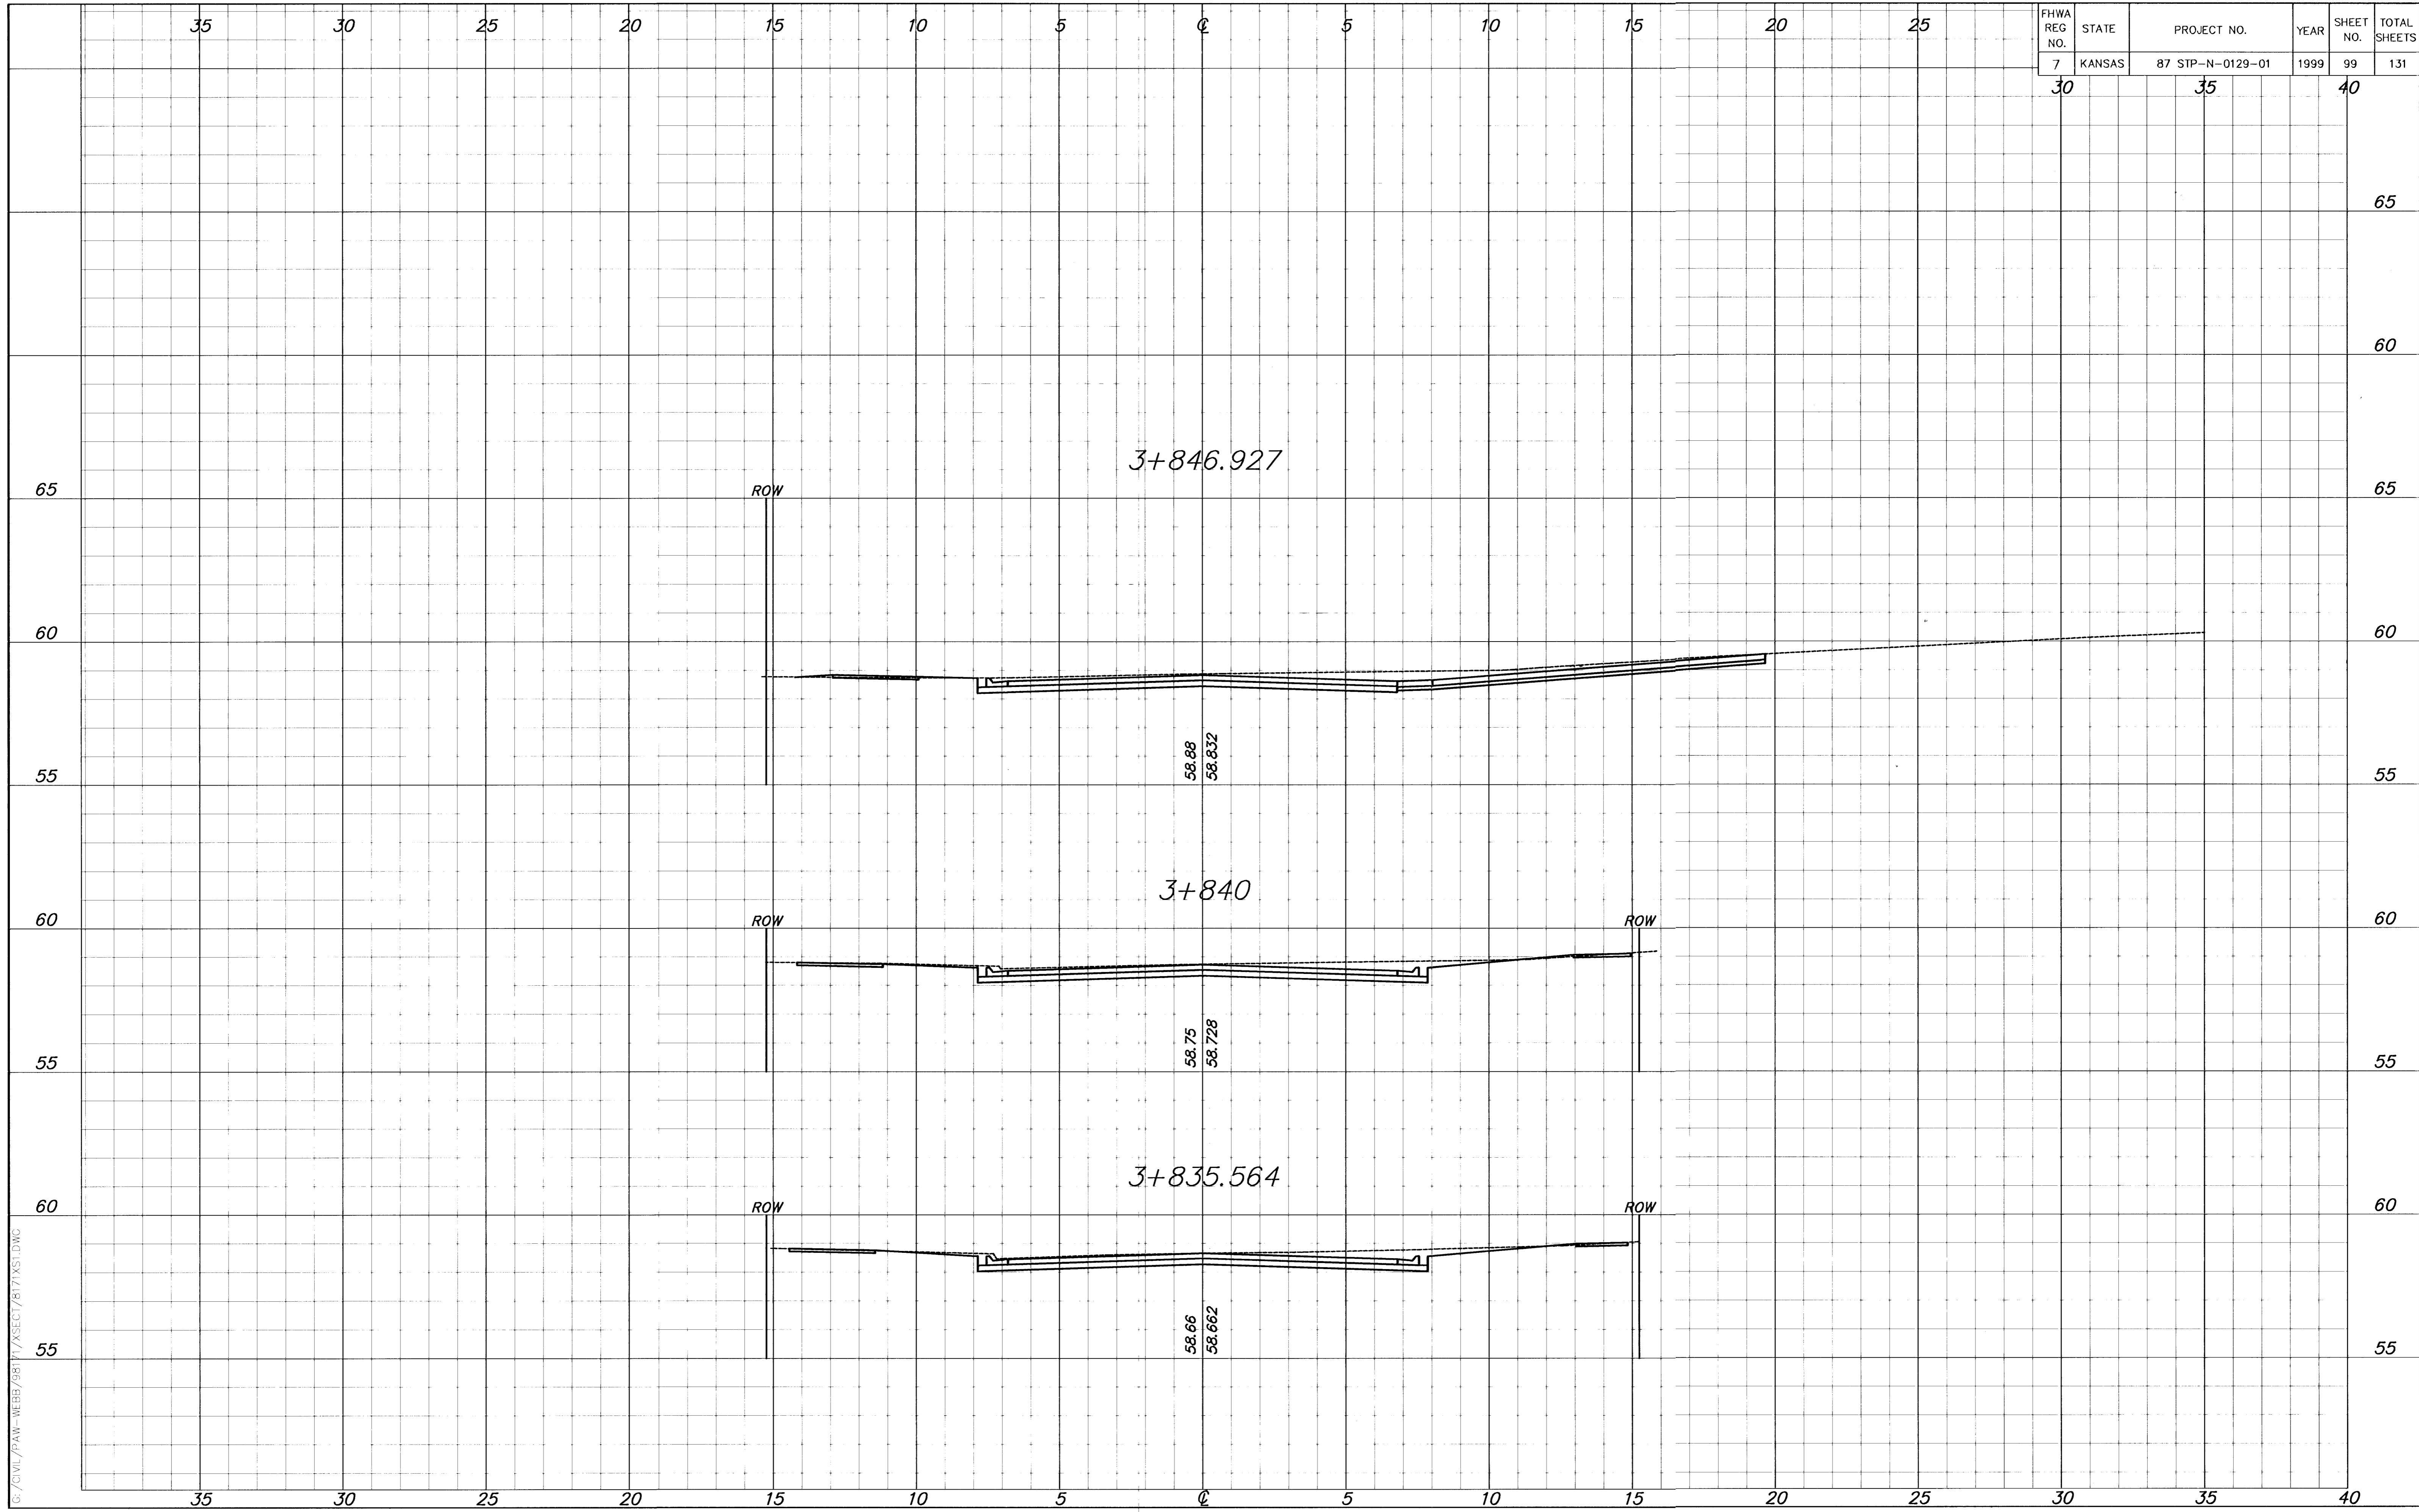

G:\CIVIL\PAW-WE\BB\98171\XSECT\817\XSI.DWG

G:\CIVIL\PAW-WE\BB\98171\XSECT\817\XSI.DWG Tue Jul 18 10:34:15 2000