


FHWA REG NO.	STATE	PROJECT NO.	YEAR	SHEET NO.	TOTAL SHEETS
7	KANSAS	87 STP-N-0129-01	1999	100	131
		30	35	40	

FINAL SURVEY	PLOTTED AREAS	DATE
	AREAS CHECKED	

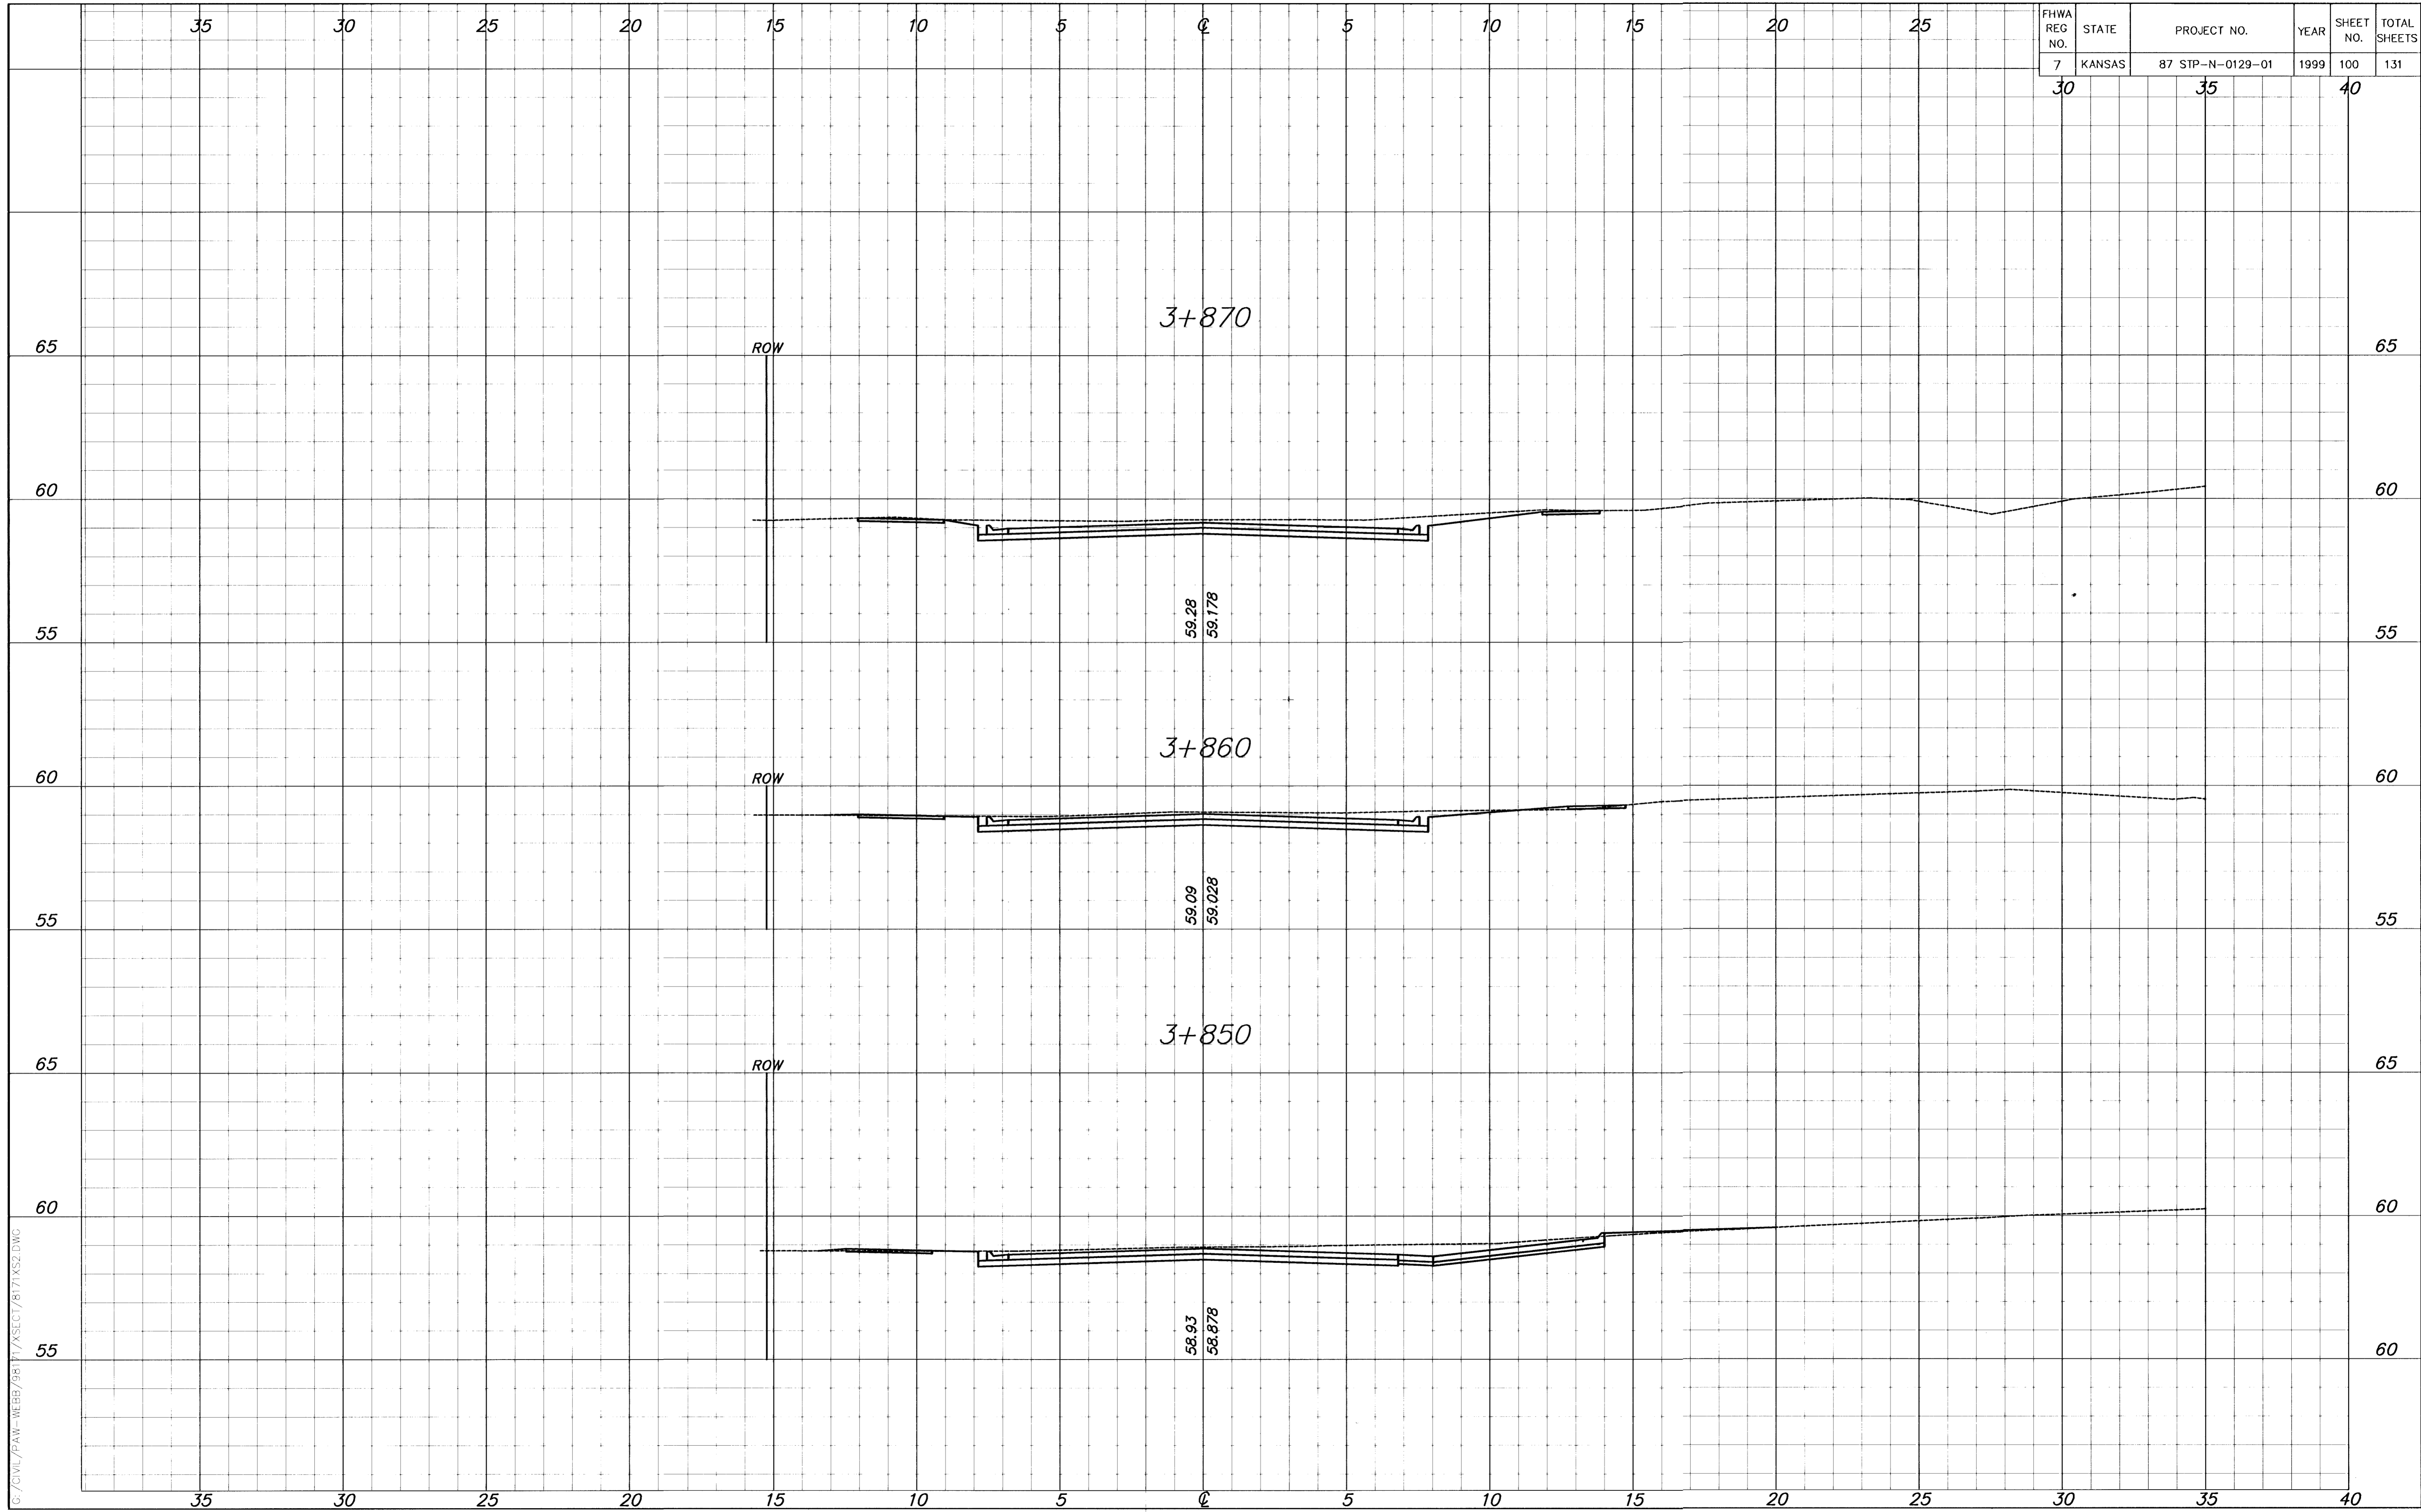

G:\CIVIL\PAW-WEBB\98171\XSECT\8171XSSZ.DWG Tue Jul 18 10:35:48 2000