


FHWA REG NO.	STATE	PROJECT NO.	YEAR	SHEET NO.	TOTAL SHEETS
7	KANSAS	87 STP-N-0129-01	1999	103	131
		30	35	40	

FINAL SURVEY	PLOTTED AREAS	DATE
	CHECKED	

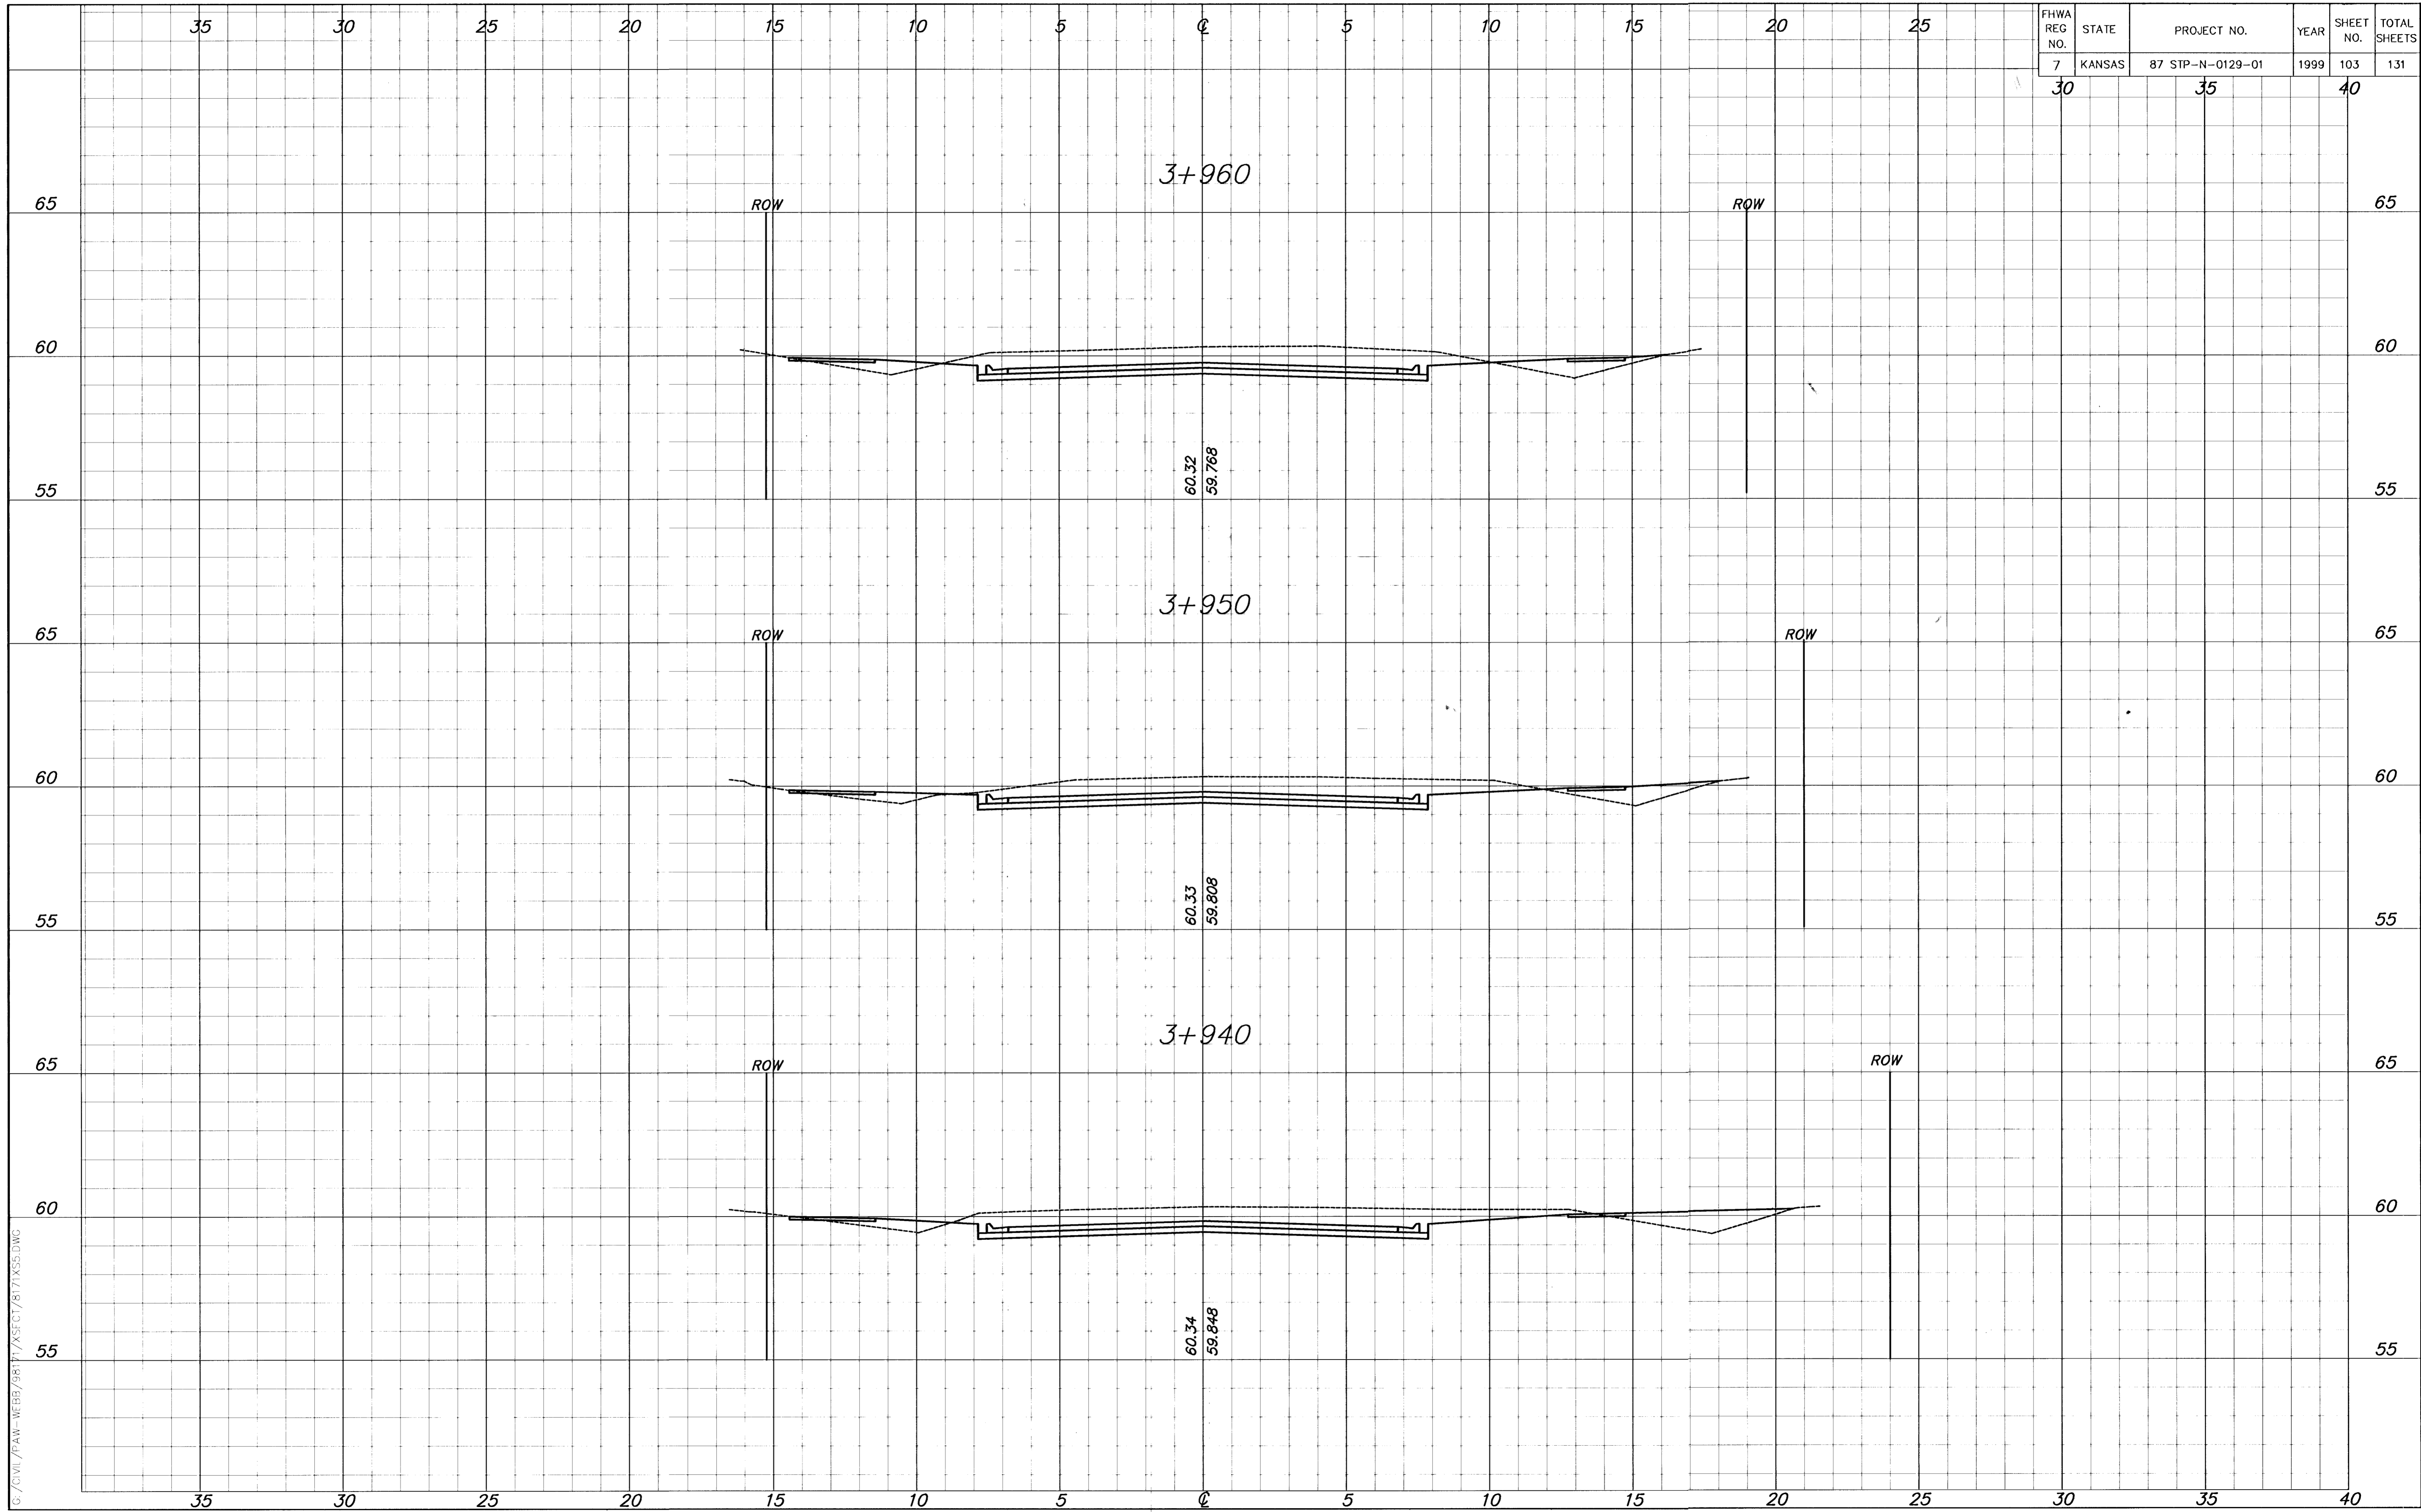

3+960

3+950

3+940

60.32
59.768

60.33
59.808

60.34
59.848

ROW

ROW

ROW

ROW

ROW

ROW

35

30

25

20

15

10

5

0

5

10

15

20

25

30

35

40

65

60

55

65

60

55

65

60

55

65

60

55

65

60

55

65

60

55

35

30

25

20

15

10

5

0

5

10

15

20

25

30

35

40

G:\CIVIL\PAW-WEBB\98171\KSP\CT\98171XSS.DWG

G:\CIVIL\PAW-WEBB\98171\KSP\CT\98171XSS.DWG Tue Jul 16 10:45:53 2000