


FHWA REG NO.	STATE	PROJECT NO.	YEAR	SHEET NO.	TOTAL SHEETS
7	KANSAS	87 STP-N-0129-01	1999	107	131

FINAL SURVEY	BY	DATE
PLOTTED AREAS		
AREAS CHECKED		

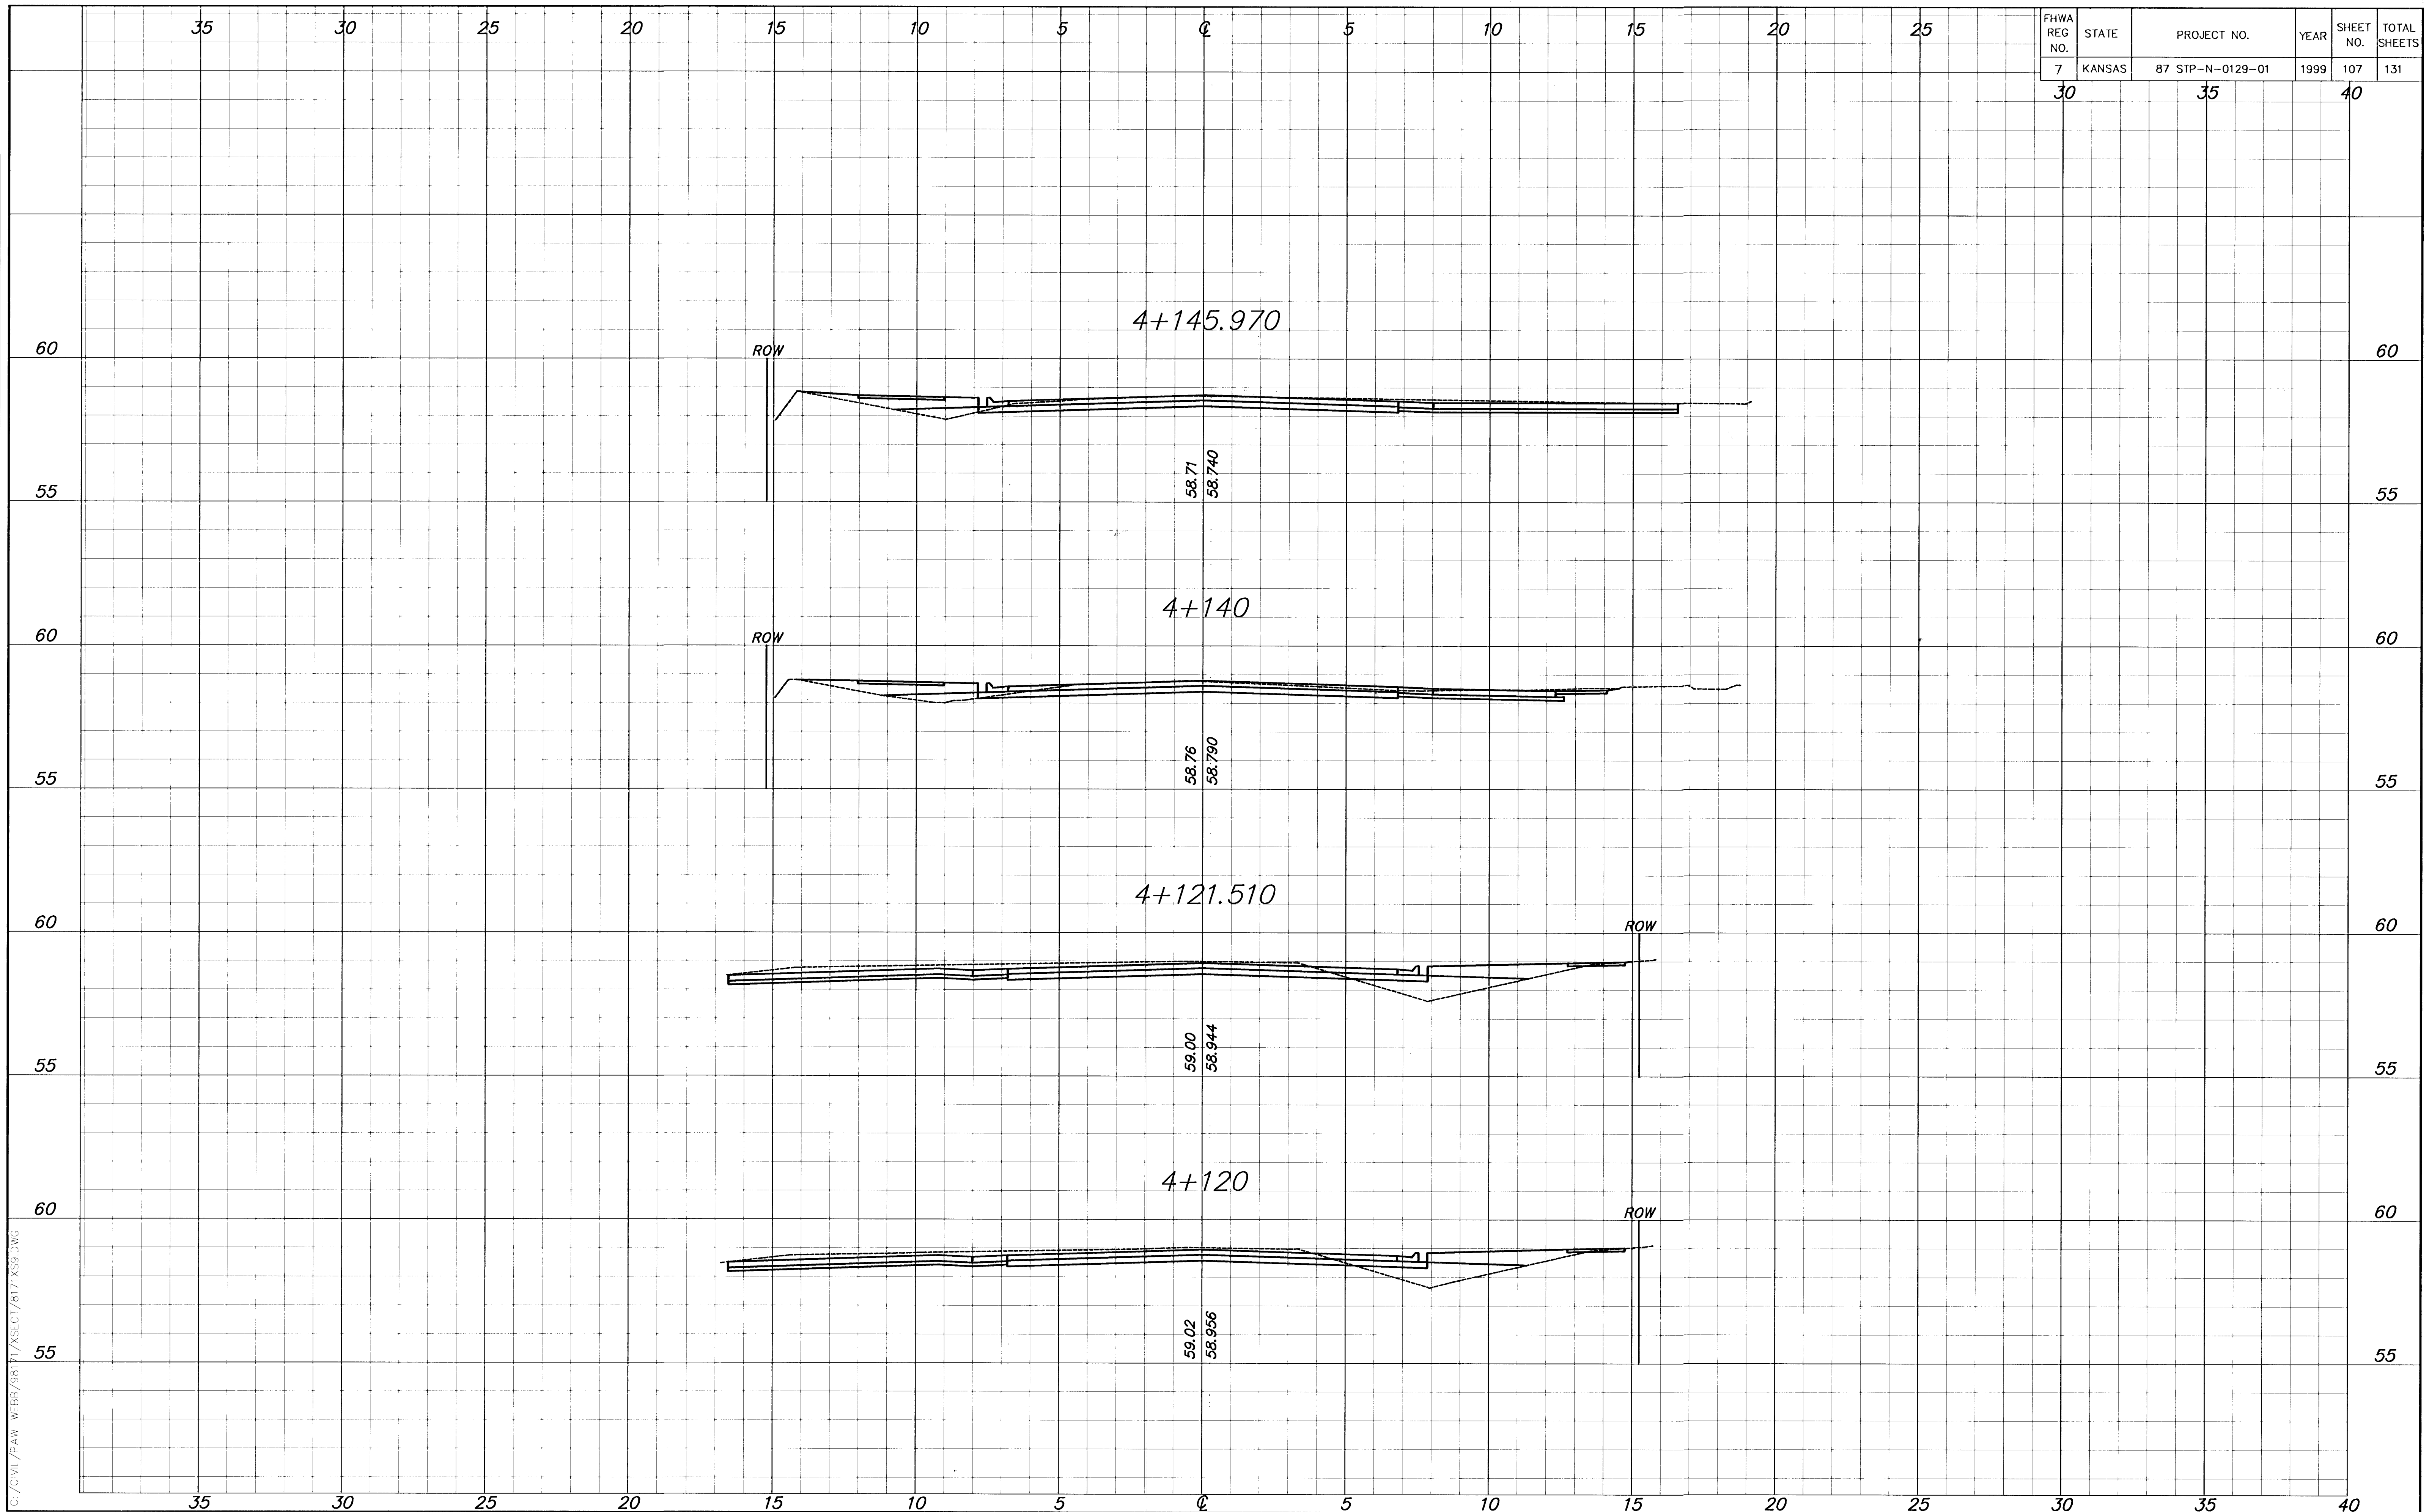

G:\CIVIL\PAW-WEBB\98171\XSECT\8171X59.DWG