


FINAL SURVEY AREAS CHECKED	BY	DATE

FHWA REG NO.	STATE	PROJECT NO.	YEAR	SHEET NO.	TOTAL SHEETS
7	KANSAS	87 STP-N-0129-01	1999	108	131

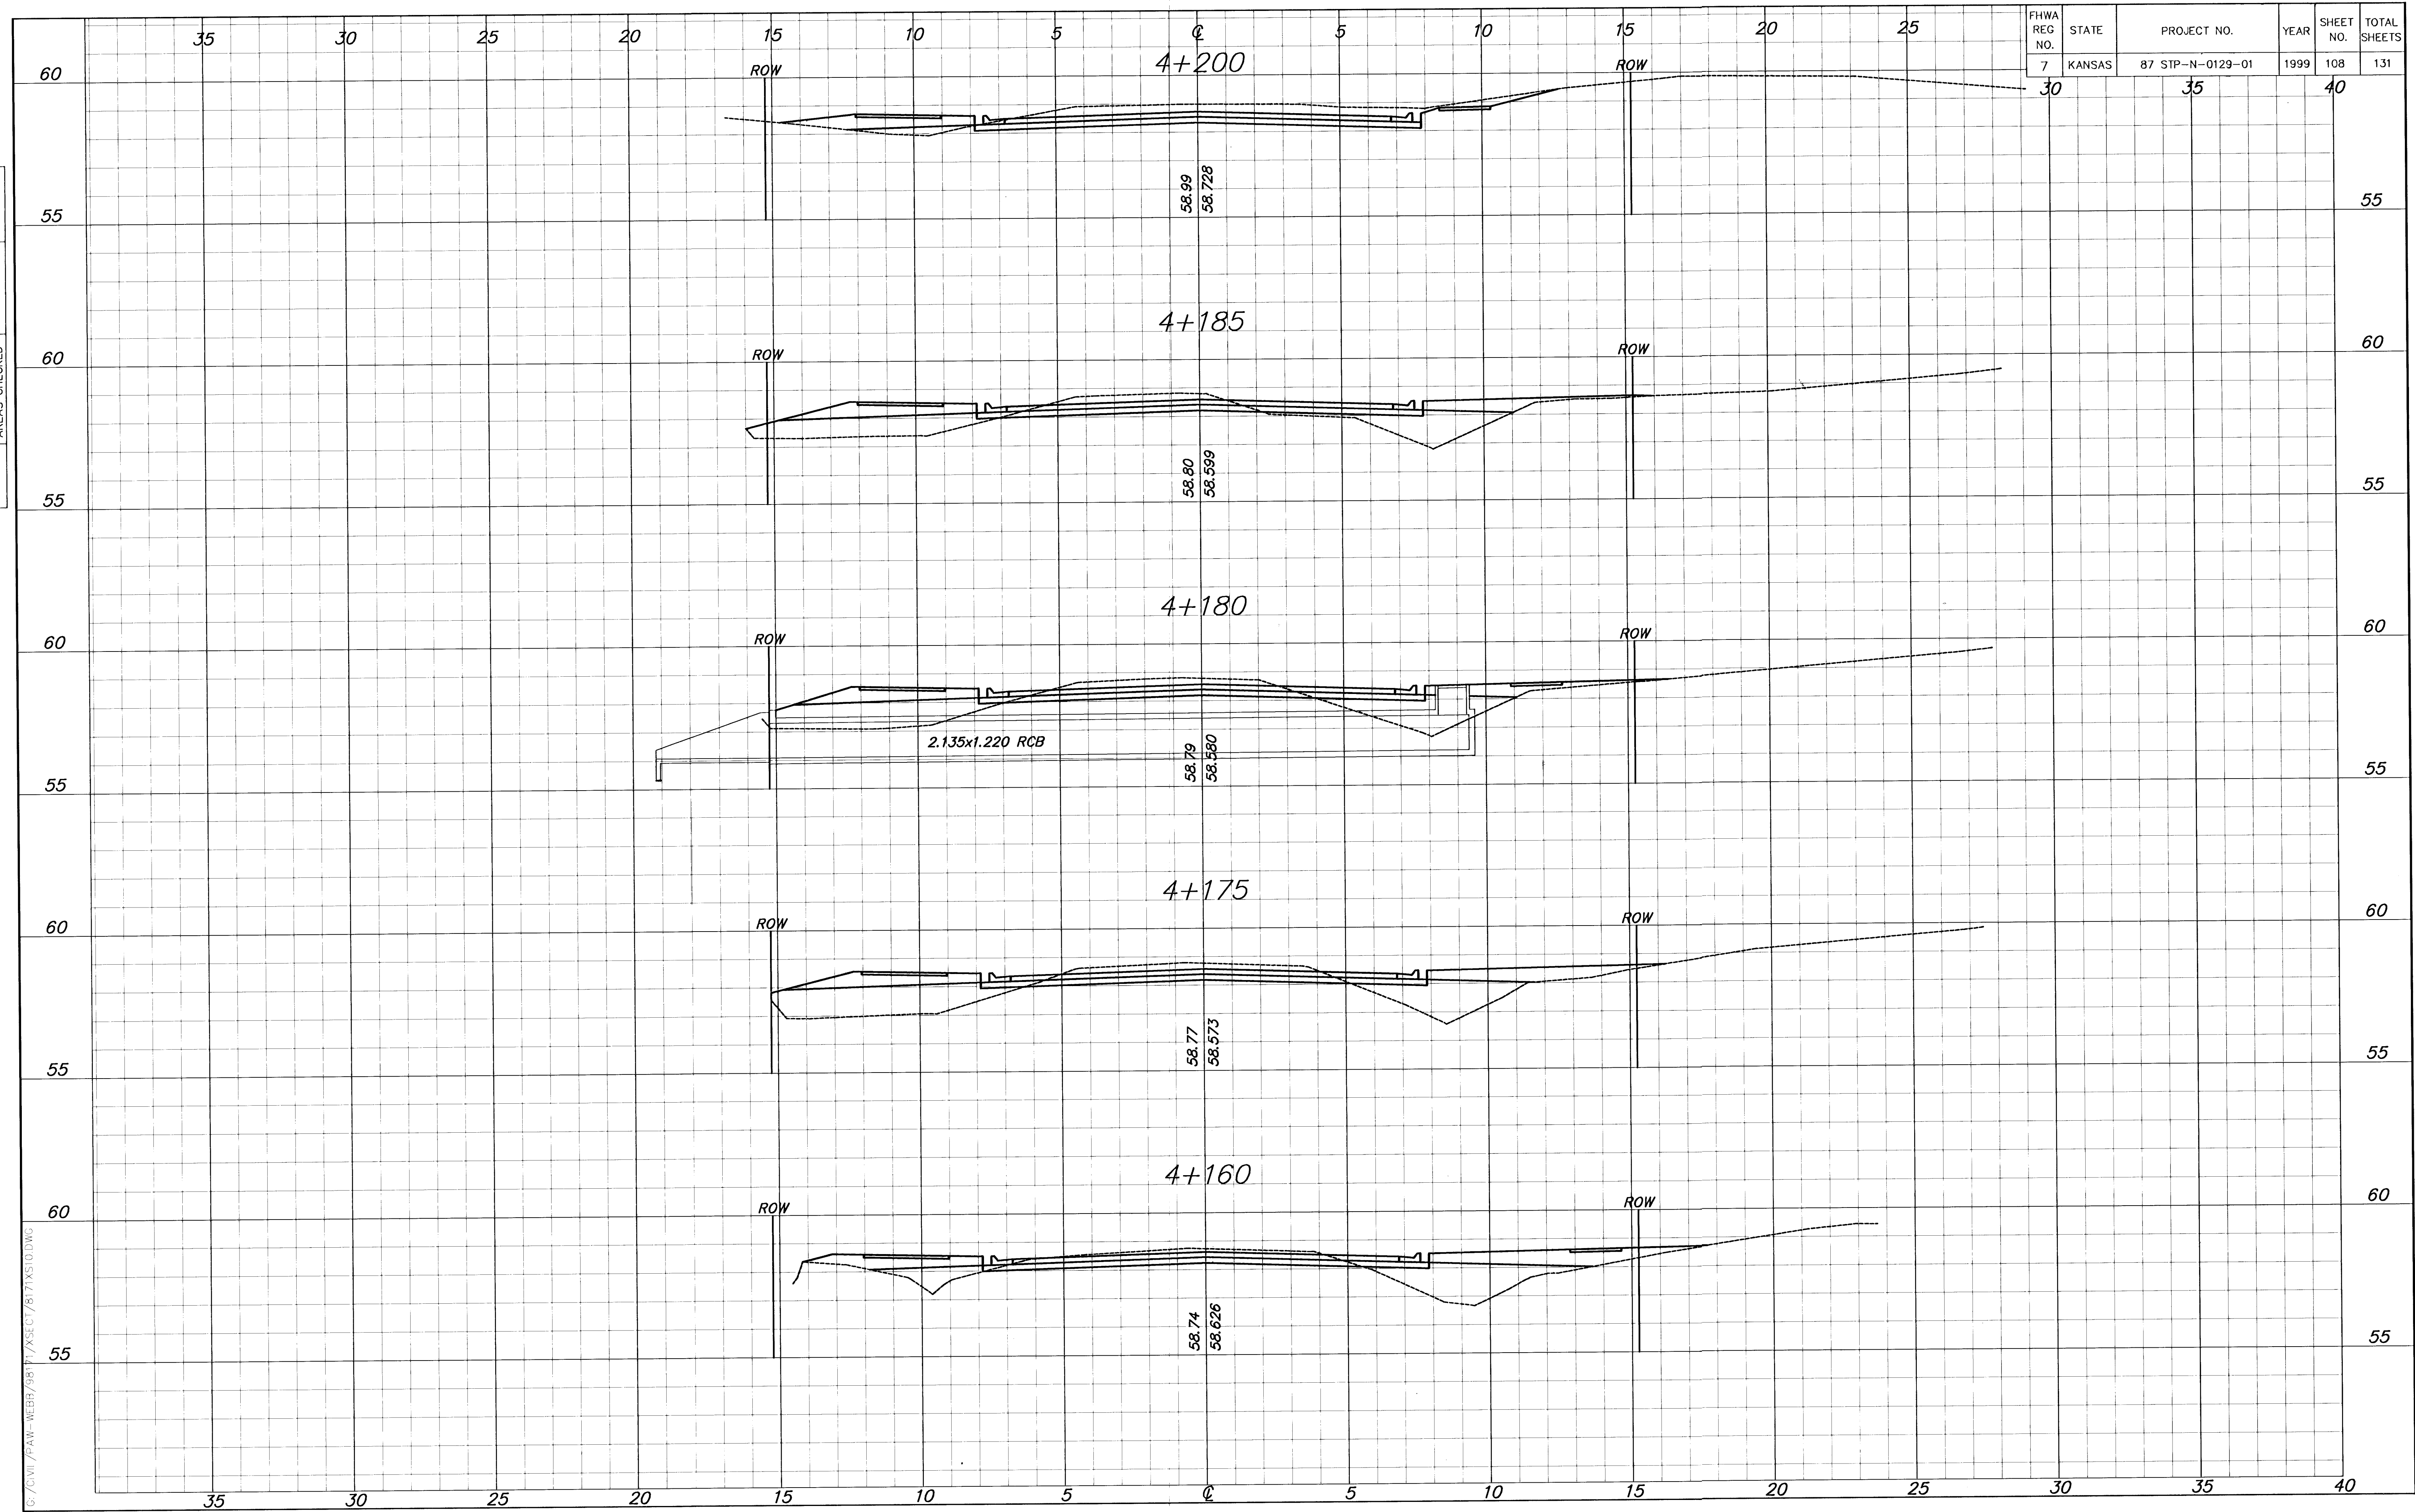

G:\CVII\PAW-WEBB\871\SECT\871\XSECT\871\XST10.DWG

G:\CVII\PAW-WEBB\871\SECT\871\XST10.DWG Tue Jan 18 11:00:40 2000